



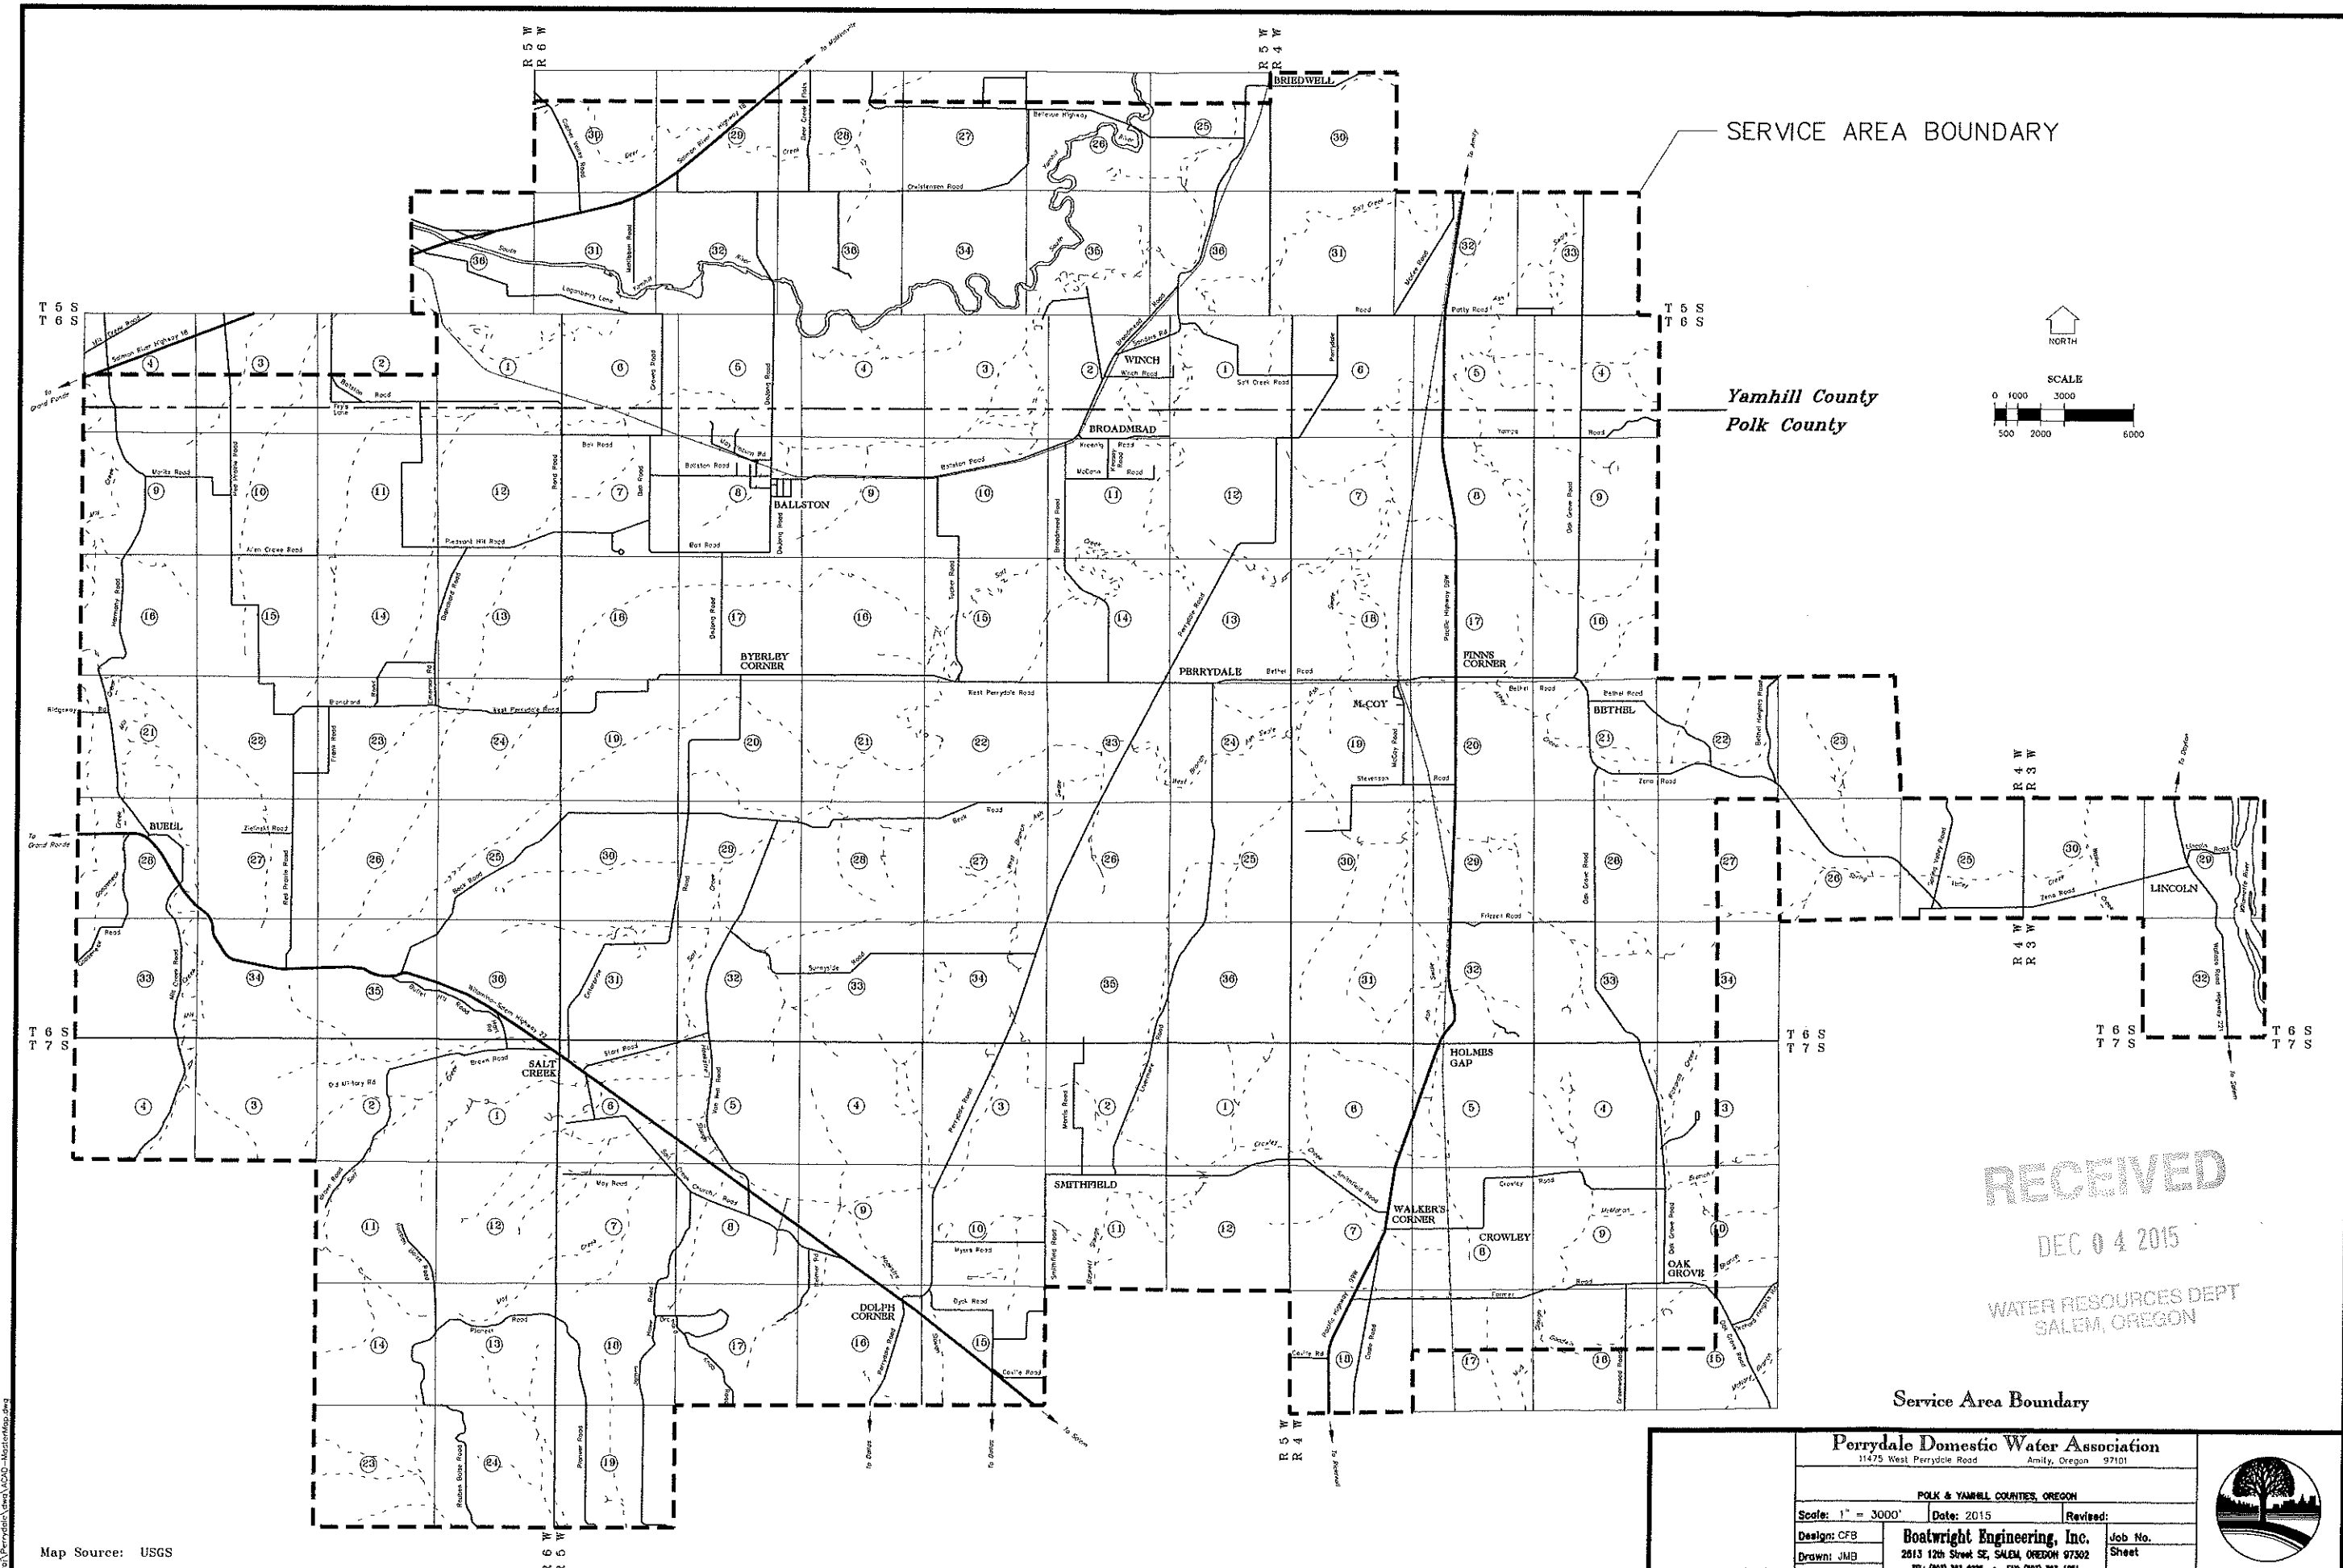

SERVICE AREA BOUNDARY

Yamhill County
Polk County

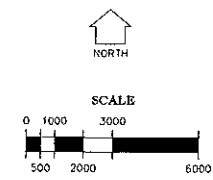

RECEIVED

DEC 04 2015

WATER RESOURCES DEPT
SALEM, OREGON

Service Area Boundary

Perrydale Domestic Water Association
11475 West Perrydale Road
Amity, Oregon 97101

POLK & YAMHILL COUNTIES, OREGON

Scale: 1" = 3000' Date: 2015 Revised:

Design: CFB Boatwright Engineering, Inc. Job No.

Drawn: JMB 2013 12th Street SE, SALEM, OREGON 97302 Sheet

Check: TEL (503) 343-4225 • FAX (503) 343-1001


EXPIRES 12/31/15



G-18166

T6S R3W, WM

POLK COUNTY

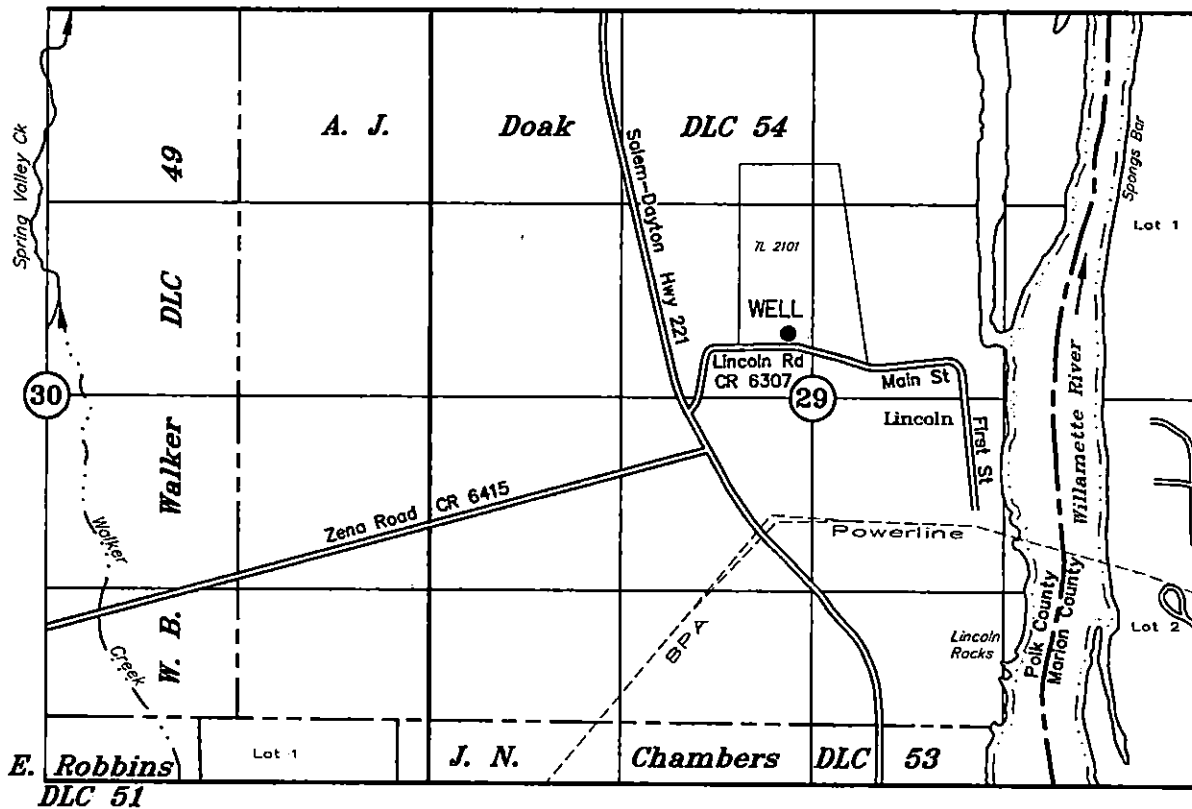

WELL: 2200' S & 2470' E of NW CORNER SECTION 29

TAX LOT:
6.3.29 2101

APPLICATION TO APPROPRIATE GROUNDWATER

UNDER

Application No. _____ Permit No. _____

Perrydale Domestic Water Association


RECEIVED

DEC 04 2015

WATER RESOURCES DEPT
SALEM, OREGON

DECEMBER 3, 2015

SCALE: 1" = 1320'

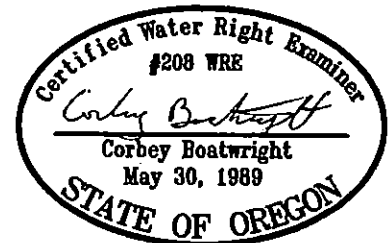

NOTE: This map is for the purpose of identifying the location of water rights and has no intent to dimension or locate property ownership lines.

Renewal Date: December 31, 2015

G-18166