

Supplemental Groundwater Application Map for


39S-4W-04-tax lot 700

1.1 Acre SWNW
 0.2 Acre SE/NW
 0.1 Acre NESW
 1.6 Acre NWSW

RECEIVED

APR 8 0 2016


WATER RESOURCES DEPT
 SALEM, OREGON

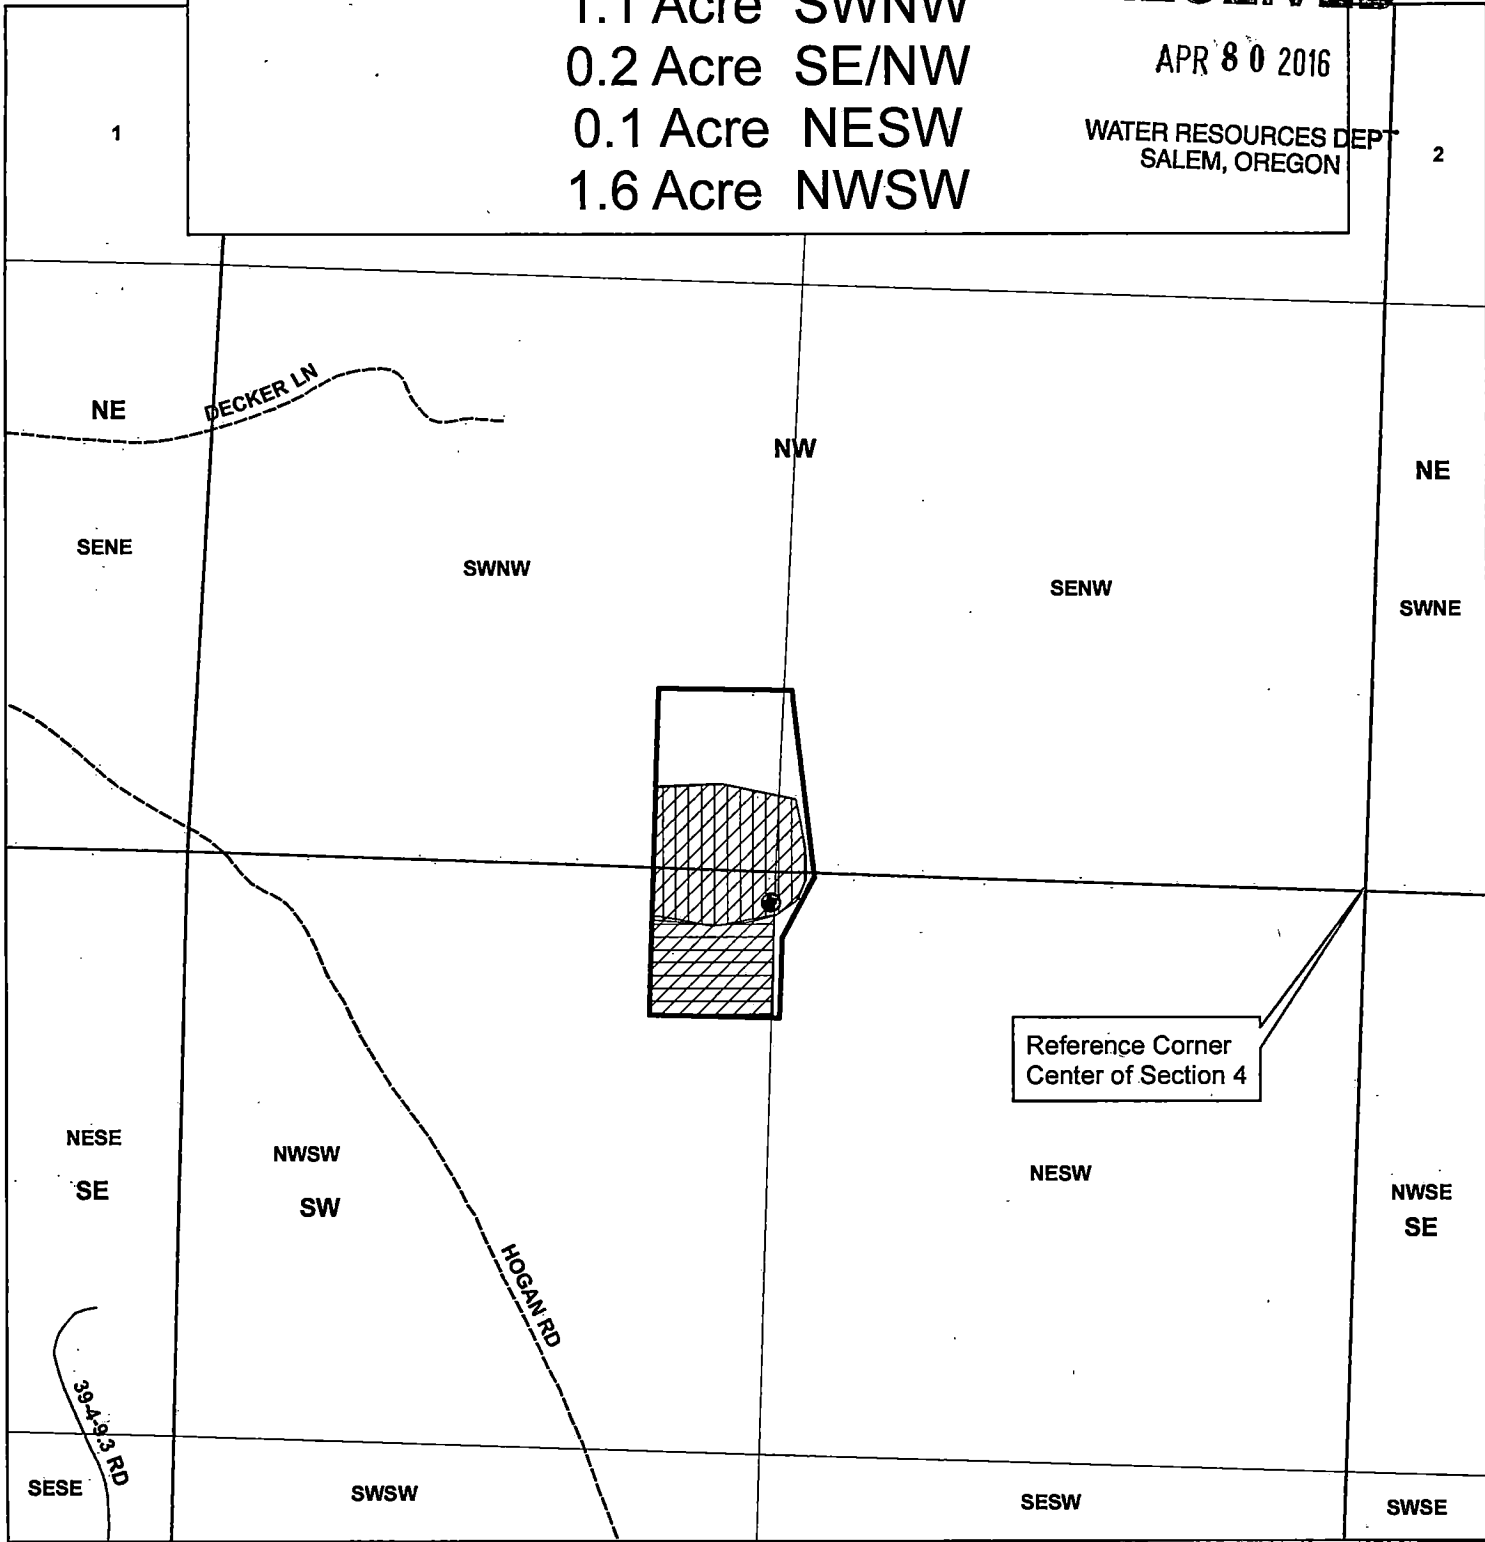

Legend

- Proposed Well Location
- C-55449
- C-16479
- Supplemental Irrigation
- Taxlots selection
- Quarter Sections
- Quarter Quarter Sections

Proposed well is 1348 ft W
 and 81 ft S from Center of Section 4

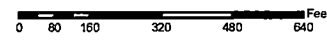

1 inch = 417 feet



JACKSON COUNTY
WATERMASTER

Prepared by Shavon Haynes

This map is based on a digital database compiled by Jackson County from a variety of sources. Jackson County cannot accept responsibility for errors, omissions, or positional accuracy. There are no warranties, expressed or implied.

Date: 04/05/2016, Kathleen Wanda 39S-4W-04-tax lot 700.mxd, haynes

G-10279