


Permit Amendment
Permit G-7069 (Application G-7563)
Point of Appropriation Map
 A Water Right in the Name of City of Fairview
 Multnomah County
 Township 1 North, Range 3 East (W.M.)

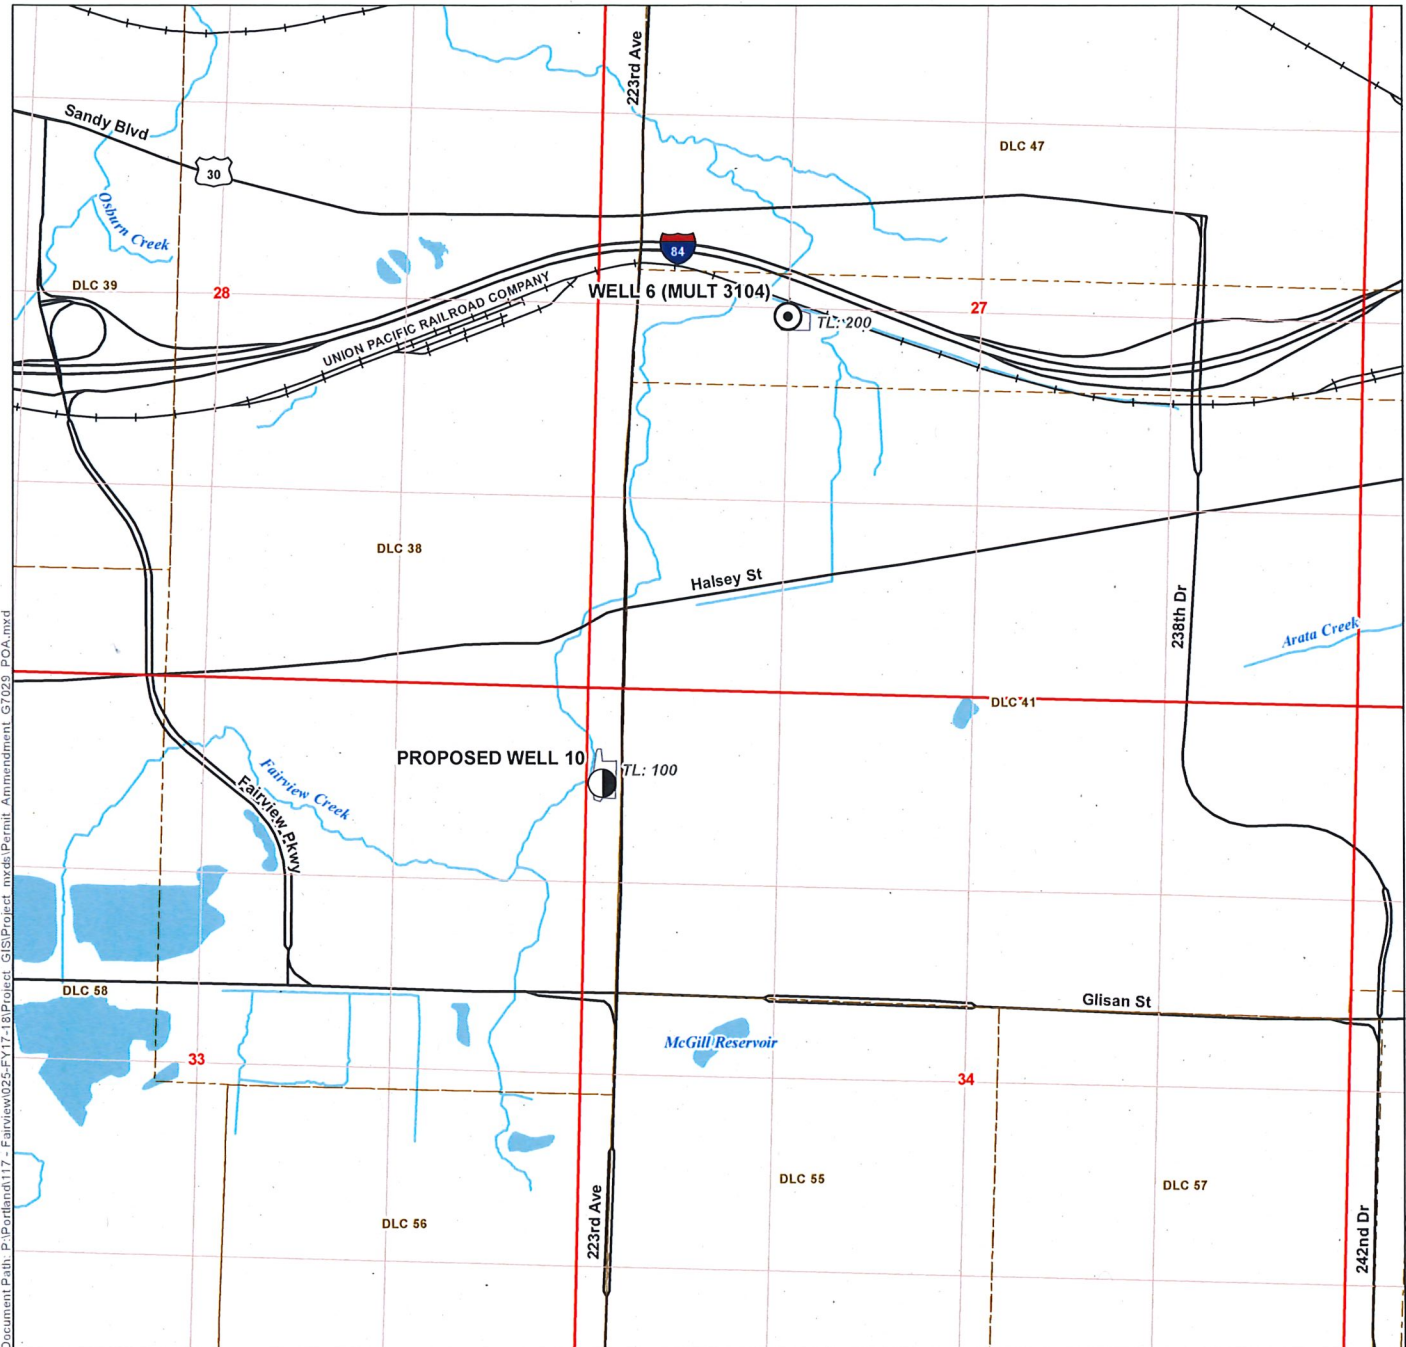

Document Path: P:\Portland\117 - Fairview\025-FY17-18\Project_GIS\Project_mxd\Permit_Amendment_G7069_POA.mxd

- LEGEND**
- Authorized Point of Appropriation (POA)
 - Proposed Additional Point of Appropriation (APOA)
 - Donation Land Claim (DLC)
 - Railroad
 - Major Road
 - Watercourse
 - Waterbody

POA LOCATION DESCRIPTIONS
Well 6
 Located 2,585 feet North and 1,325 feet East from the SW corner of Section 27, Township 1 North, Range 3 East (W.M.)
Proposed Well 10
 Located 650 feet South and 130 feet East from the NW corner of Section 34, Township 1 North, Range 3 East (W.M.)


DISCLAIMER
 This map was prepared for the purpose of identifying the location of a water right only and it is not intended to provide legal dimensions or location of property ownership lines.

MAP NOTES
 Date: February 5, 2018
 Data Sources: METRO, BLM, ESRI, USGS

RECEIVED


APR 09 2018

OWRD

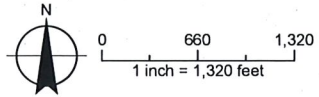


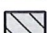

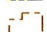


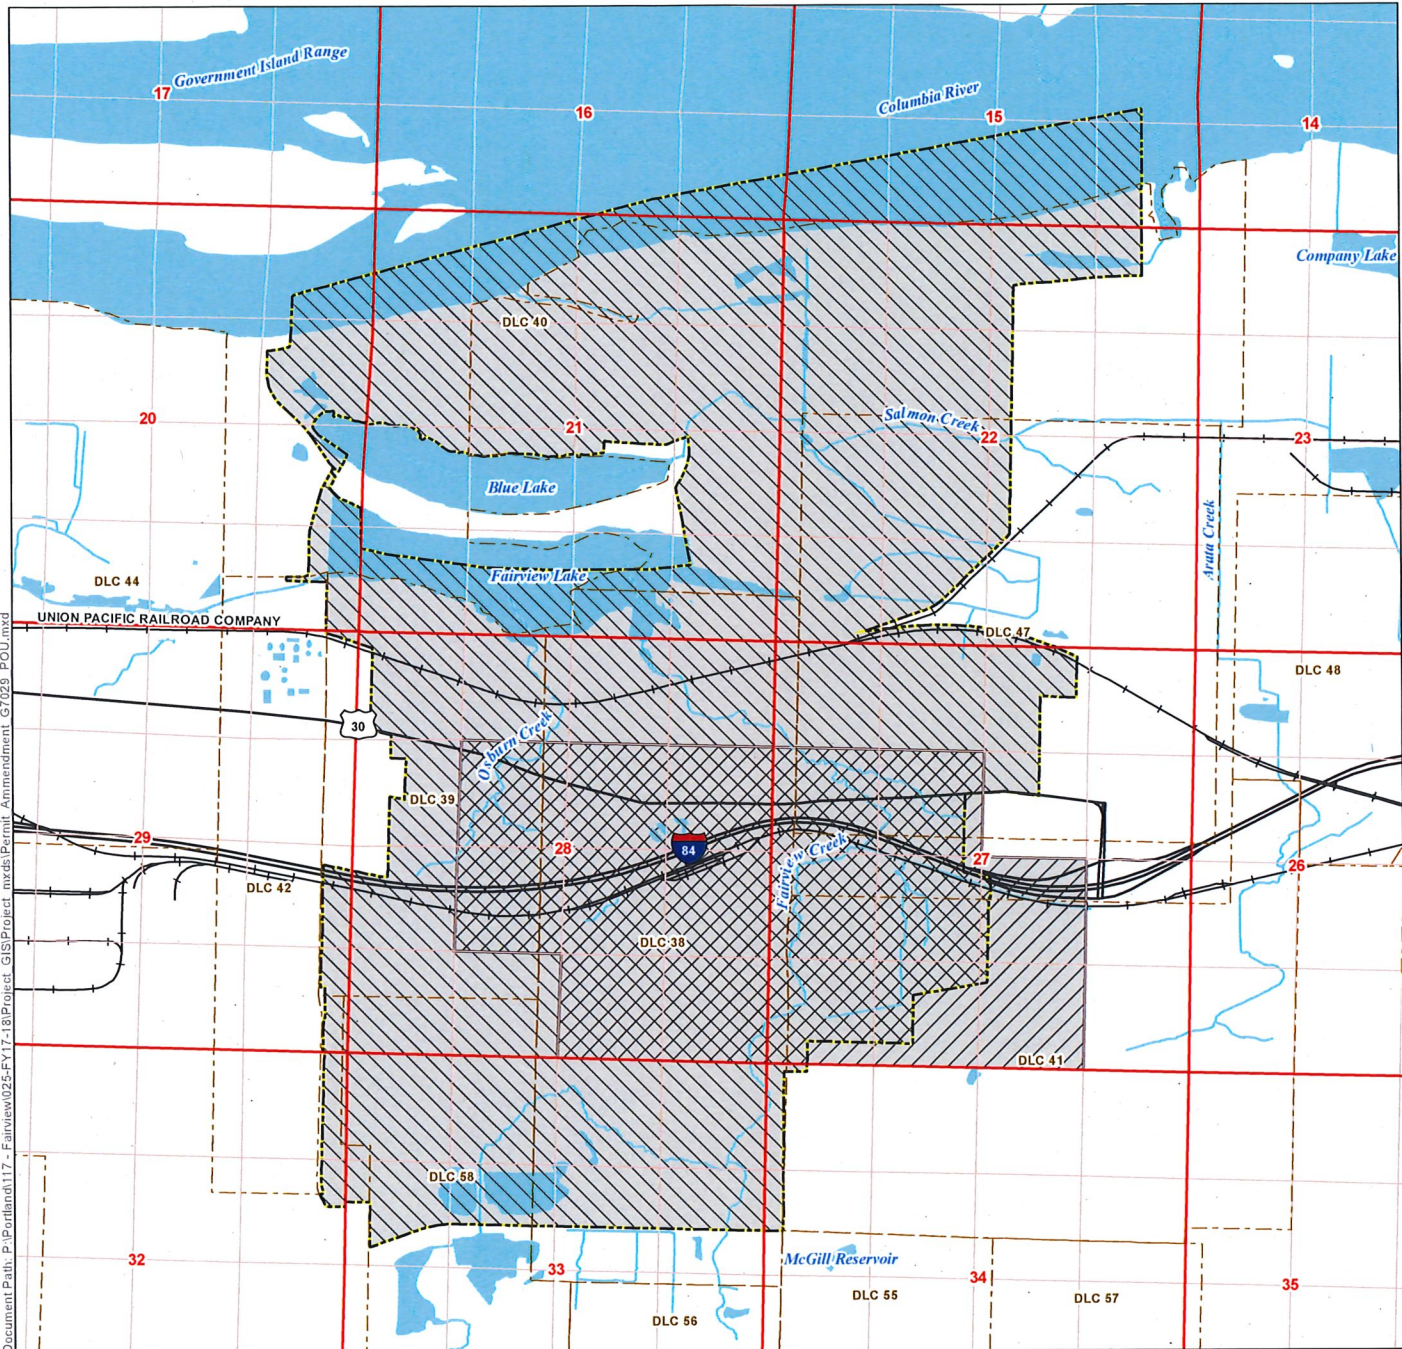

Permit Amendment Permit G-7029 (Application G-7563) Place of Use Map

A Water Right in the Name of City of Fairview
Multnomah County
Township 1 North, Range 3 East (W.M.)



Document Path: P:\Portland\117 - Fairview\025-FY17-18\Project_GIS\Project_mxd\Permit_Amendment_G7029_POU.mxd

LEGEND

-  Authorized Place of Use
-  Proposed Place of Use (POU)
Within the City of Fairview Service Area
-  City of Fairview City Limits
-  Donation Land Claim (DLC)
-  Railroad
-  Major Road
-  Watercourse
-  Waterbody

DISCLAIMER

This map was prepared for the purpose of identifying the location of a water right only and it is not intended to provide legal dimensions or location of property ownership lines.


MAP NOTES


Date: February 5, 2018
Data Sources: METRO, BLM, ESRI, USGS

RECEIVED

APR 09 2018

OWRD

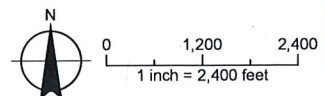

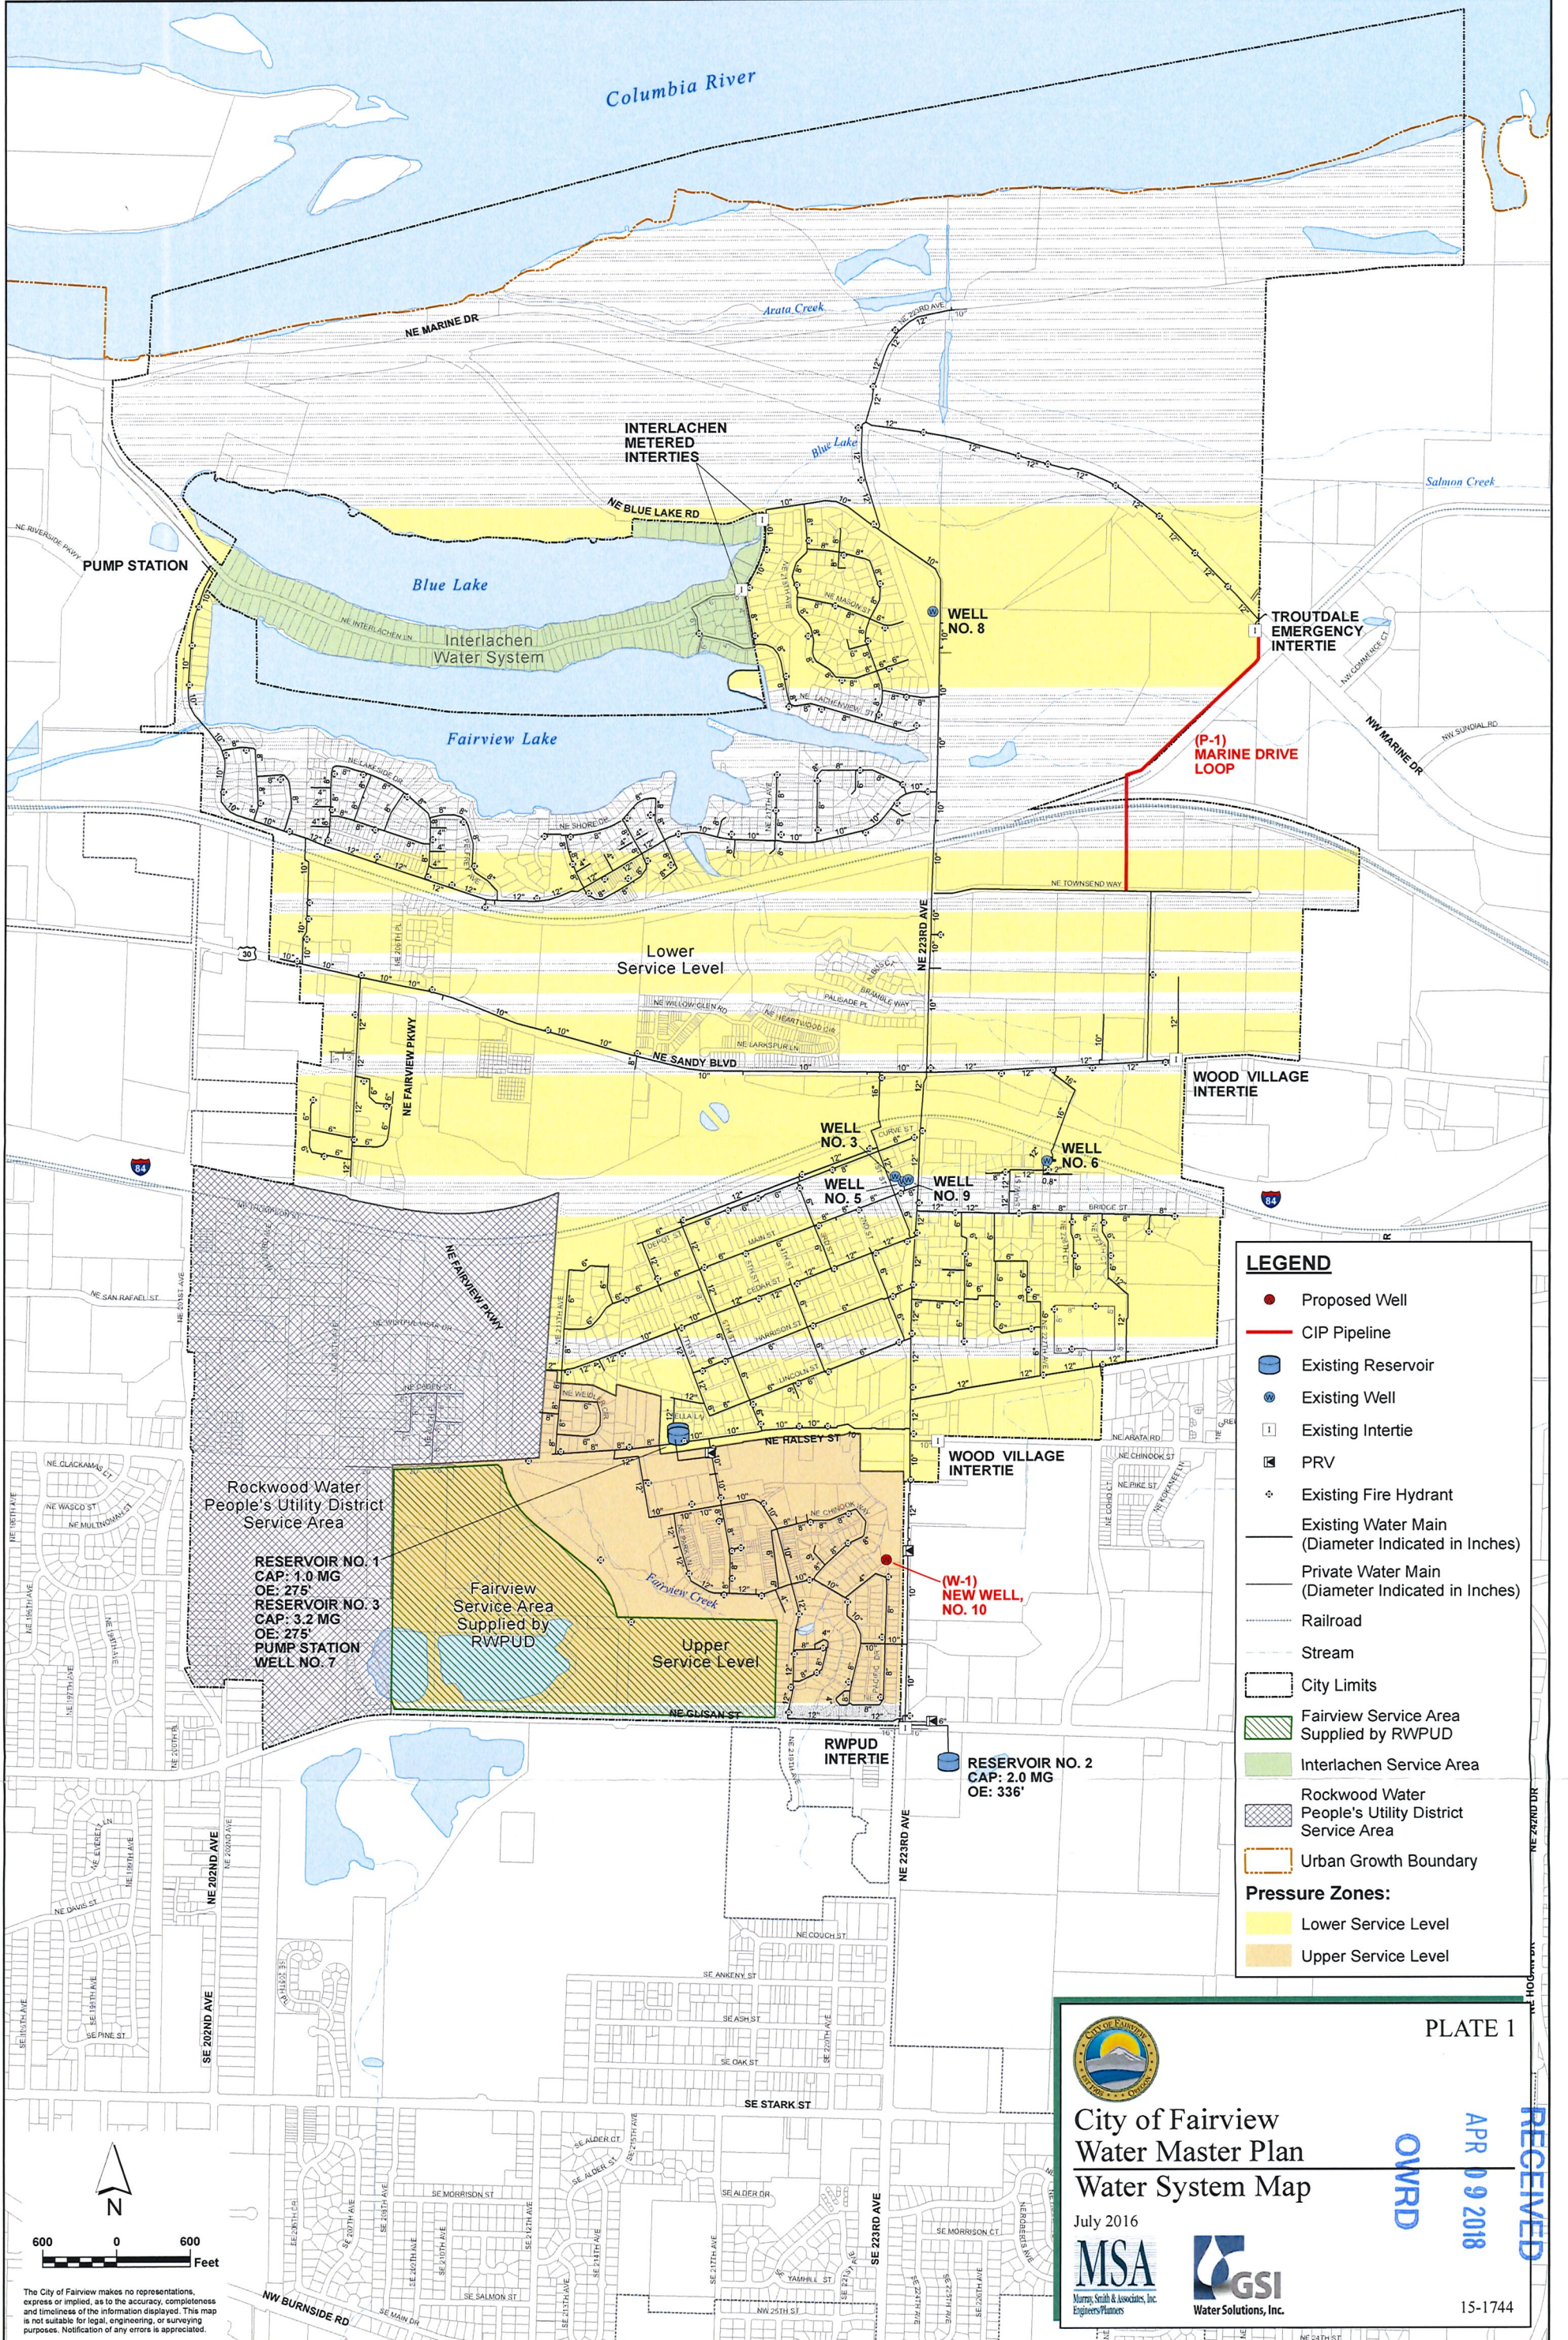

LEGEND

- Proposed Well
- CIP Pipeline
- Existing Reservoir
- Existing Well
- Existing Intertie
- PRV
- ◇ Existing Fire Hydrant
- Existing Water Main (Diameter Indicated in Inches)
- Private Water Main (Diameter Indicated in Inches)
- Railroad
- Stream
- City Limits
- ▨ Fairview Service Area Supplied by RWPUD
- ▨ Interlachen Service Area
- ▨ Rockwood Water People's Utility District Service Area
- ▨ Urban Growth Boundary

Pressure Zones:

- ▨ Lower Service Level
- ▨ Upper Service Level

Rockwood Water People's Utility District Service Area

RESERVOIR NO. 1
CAP: 1.0 MG
OE: 275'

RESERVOIR NO. 3
CAP: 3.2 MG
OE: 275'

PUMP STATION
WELL NO. 7

Fairview Service Area Supplied by RWPUD

Upper Service Level

RESERVOIR NO. 2
CAP: 2.0 MG
OE: 336'

(W-1) NEW WELL, NO. 10

PLATE 1

RECEIVED
APR 09 2018
OWRD


City of Fairview
Water Master Plan
Water System Map

July 2016

MSA
Murray, Smith & Associates, Inc.
Engineers/Planners

GSI
Water Solutions, Inc.

15-1744

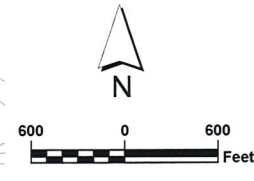

The City of Fairview makes no representations, express or implied, as to the accuracy, completeness and timeliness of the information displayed. This map is not suitable for legal, engineering, or surveying purposes. Notification of any errors is appreciated.