
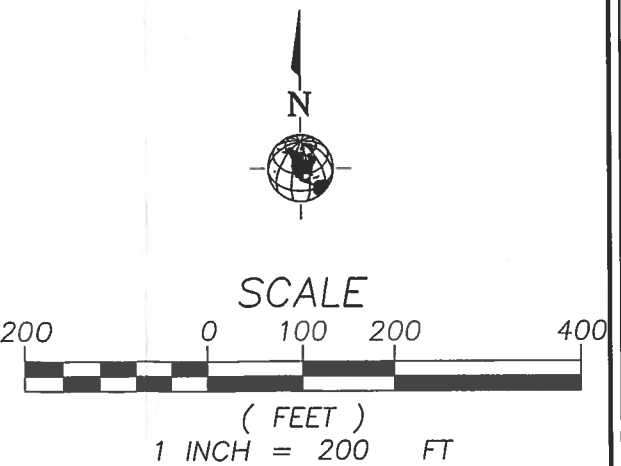


DWG INDEX:
 181205C 801
 181205C 300
 181205C 400
 181205C 600
 181205C 700
 181205C 800
 181205C 1200
 181205C 1300
 181205C 101
 181206D 2600
 181206D 1701
 181206D 2200

Path: C:\Bend Metro Parks and Rec\0365026\Drawings\Civil\356296-land-RiverBend.dwg [RiverBendWR-CW]
 Date: 6/25/2008 11:25 AM [Author: nrcor] [Plotted: Record3500.pct] [Style: Half Size.ctb]

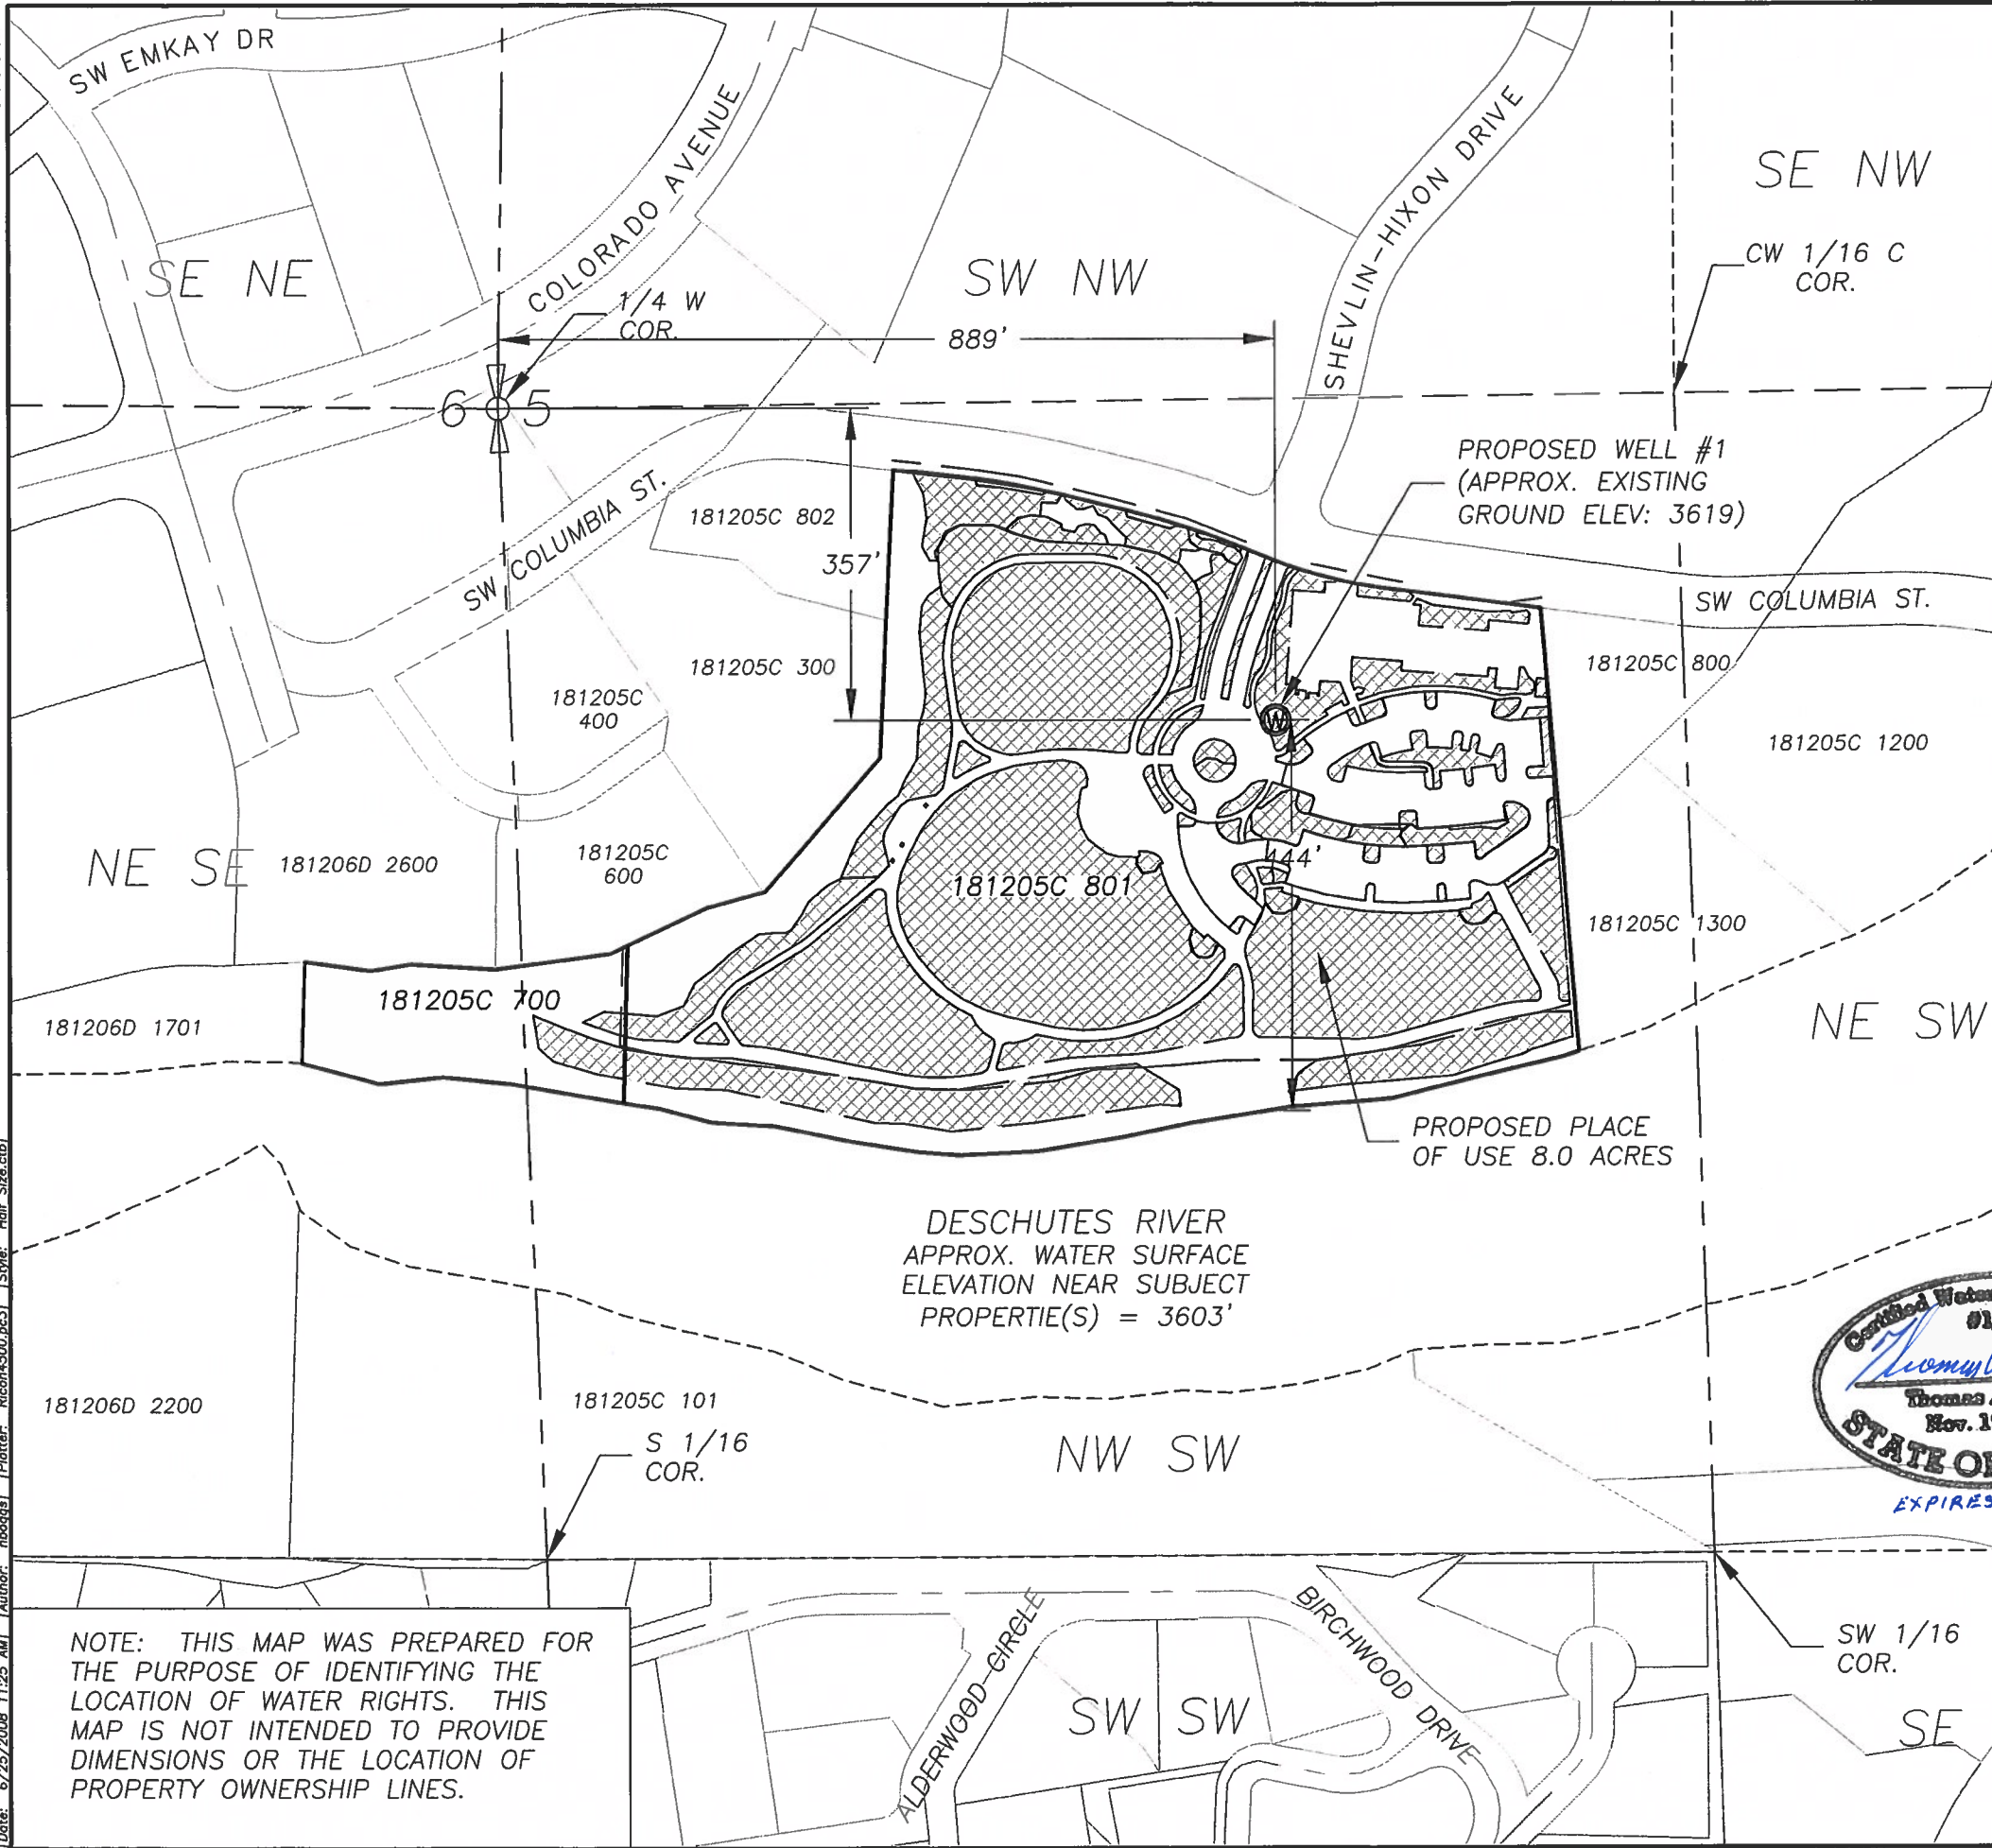

PROPERTY OWNER/APPLICANT:
 BEND METRO PARK AND RECREATION DISTRICT
 200 PACIFIC PARK LANE
 BEND, OR 97701

REQUEST:
 OBTAIN A PERMIT TO USE GROUNDWATER FOR IRRIGATION.

SUBJECT PROPERTIES:
 TL 181205C 801
 TL 181205C 700

LEGEND

- PROPOSED WELL LOCATION
- PROPOSED PLACE OF USE



RECEIVED

JUL 09 2008

WATER RESOURCES DEPT
 SALEM, OREGON

NOTE: THIS MAP WAS PREPARED FOR THE PURPOSE OF IDENTIFYING THE LOCATION OF WATER RIGHTS. THIS MAP IS NOT INTENDED TO PROVIDE DIMENSIONS OR THE LOCATION OF PROPERTY OWNERSHIP LINES.

WHPacific
920 SW Emkay Dr
 Bend, OR 97702
 541-388-4255 Fax 541-388-4229
 www.whpacific.com

**BEND METRO PARK AND RECREATION DISTRICT
 RIVER BEND PARK
 GROUNDWATER PERMIT
 APPLICATION EXHIBIT**

DRAWING FILE NAME: 35626-land-RiverBend
 PROJECT NO. 35626.1200
 SCALE: 1" = 200'

DESIGNED BY:	CHECKED BY:	DATE	REVISION
TAW/NWB	TAW	6/25/2008	CK/DJAPP
DRWN BY:	APPROVED BY:	PLOT DATE:	
NWB/CLB	TAW	6/25/2008	
LAST EDIT:			
6/25/2008			

SHEET 1/1
WR GW

App No G-17079