


**T25S, R31E
SECTION 15 WM**

HARNEY COUNTY, OREGON

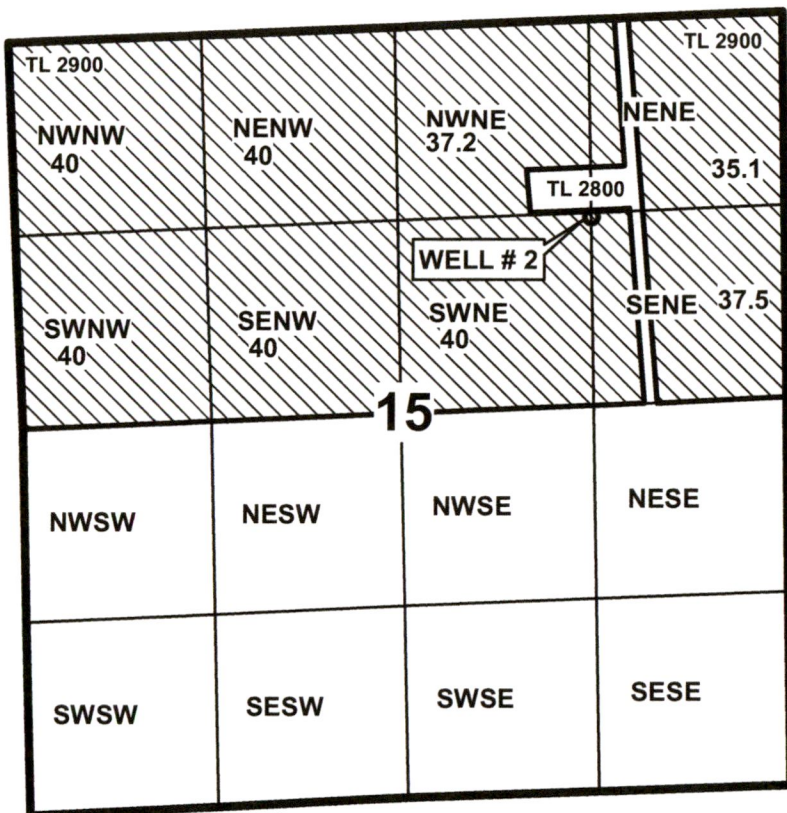

-  PLACE OF USE
-  QQ BOUNDARIES
-  TAX LOT BOUNDARIES
-  SECTION BOUNDARIES

RECEIVED
JAN 23 2019
OWRD

WELL # 2 - 1350' N, 1320' E OF SECTION CENTER

**PERMIT AMENDMENT "FROM" MAP
for Travis & Kelly Singhose**

Ap G-17753 Permit G-17486

NOTE: THIS MAP IS NOT INTENDED TO
PROVIDE LEGAL DIMENSIONS OR LOCATIONS
OF PROPERTY OWNERSHIP LINES.

NOV 13, 2013


WATER RIGHT SERVICES, LLC

PO BOX 1830, BEND, OR 97709

CCB # 197121 www.oregonwater.us

541-389-2837 JOHNSHORT@USA.COM

13110

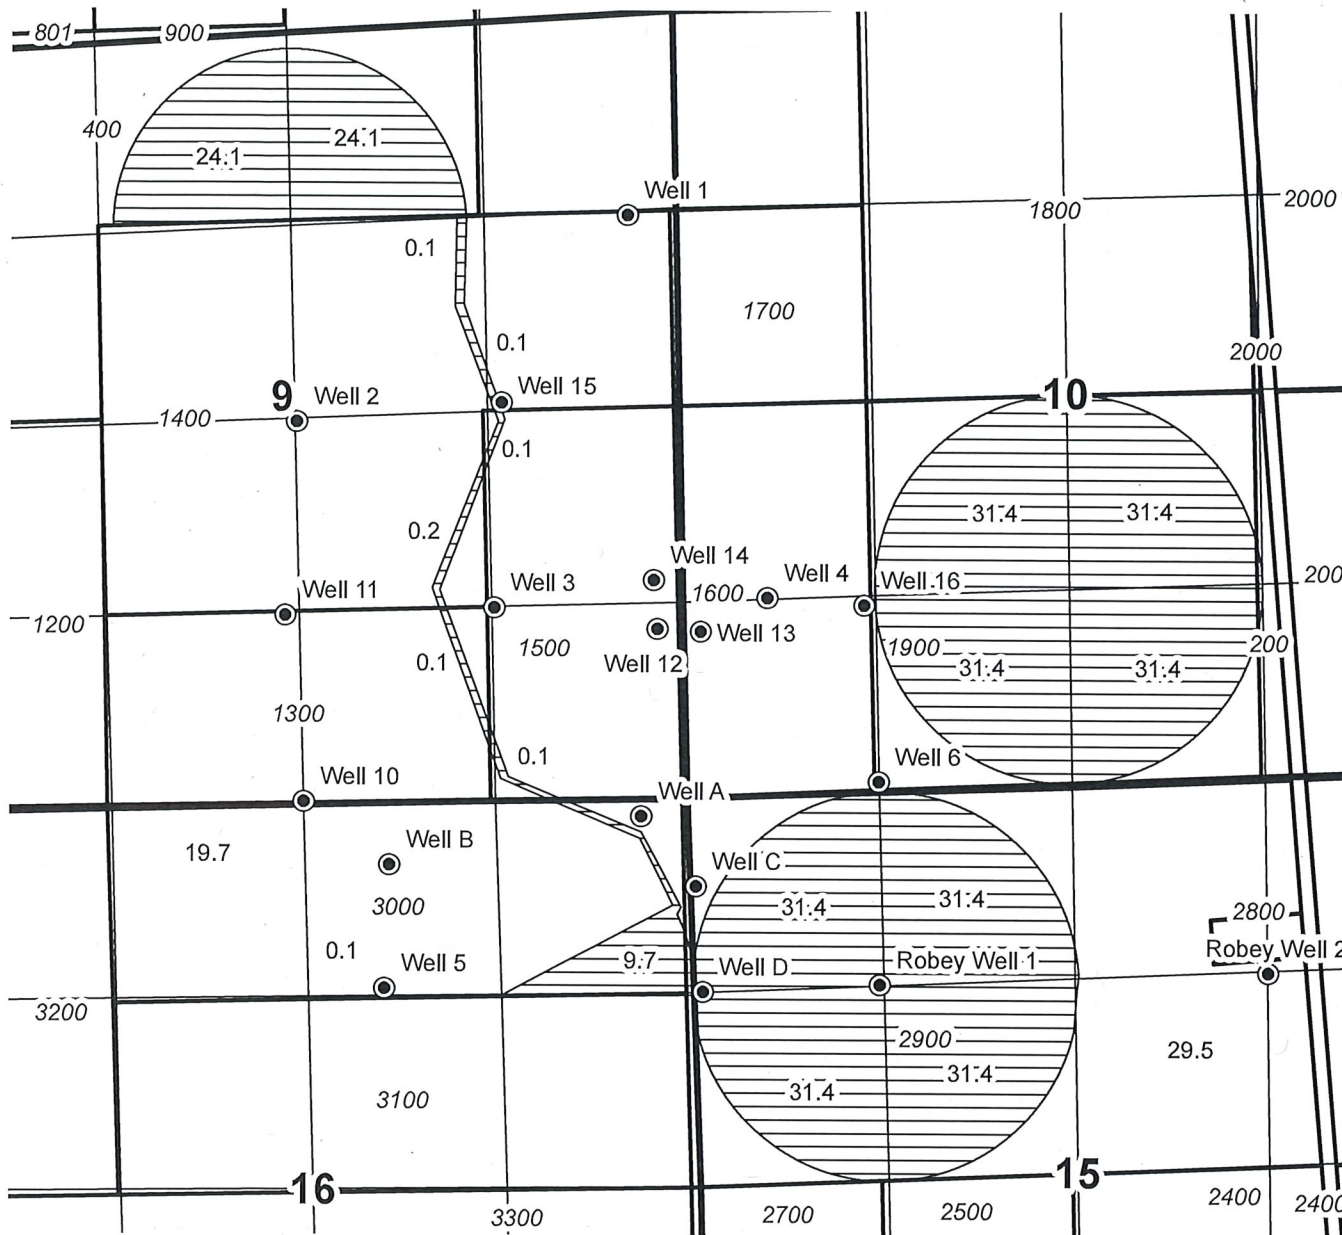

T 25 S R 31 E, WM

HARNEY COUNTY, OREGON

Robey Well 1: 1300' N 1320' W of Cen 1/4 Cor S 15
 Robey Well 2: 1350' N 1320' E of Cen 1/4 Cor S 15
 Well 1: 3940' N 400' W of SE Cor S 9
 Well 2: 20' S of Cen 1/4 Cor S 9
 Well 3: 1370' N 1270' W of SE Cor S 9
 Well 4: 1400' N 620' E of SE Cor S 9
 Well 5: 1300' S 2050' W of SE Cor S 9
 Well 6: 110' N 1380' E of SE Cor S 9
 Well 10: 50' S 2650' W of SE Cor S 9
 Well 11: 1240' N 2780' W of SE Cor S 9
 Well 12: 1170' N 210' W of SE Cor S 9
 Well 13: 1160' N 60' E of SE Cor S 9
 Well 14: 1500' N 260' W of SE Cor S 9
 Well 15: 2710' N 1310' W of SE Cor S 9
 Well 16: 1340' N 1220' E of SE Cor S 9
 Well A: 130' S 330' W of SE Cor S 9
 Well B: 460' S 2070' W of SE Cor S 9
 Well C: 600' S 50' E of SE Cor S 9
 Well D: 1320' S 100' E of SE Cor S 9

0 660 1,320 Feet

One inch = 1,320 feet

Received by OWRD

AUG 04 2020

Salem, OR



● Well

▨ Permit G-17486

▭ Sections

▭ QQ

▭ Tax Lots



WATER RIGHT OVERVIEW MAP
 for Travis & Kelly Singhose
 Dog Mountain

NOTE: THIS MAP IS NOT INTENDED TO
 PROVIDE LEGAL DIMENSIONS OR LOCATIONS
 OF PROPERTY OWNERSHIP LINES.

Date: 8/4/20

WATER RIGHT SERVICES, LLC
 PO BOX 1830, BEND, OR 97709
 CCB# 197121 www.oregonwater.us
 541-389-2837 JOHNSHORT@USA.COM