


Brentano Farms - Groundwater Application G-18690 - Irrigation

REVISED 5/11/2020

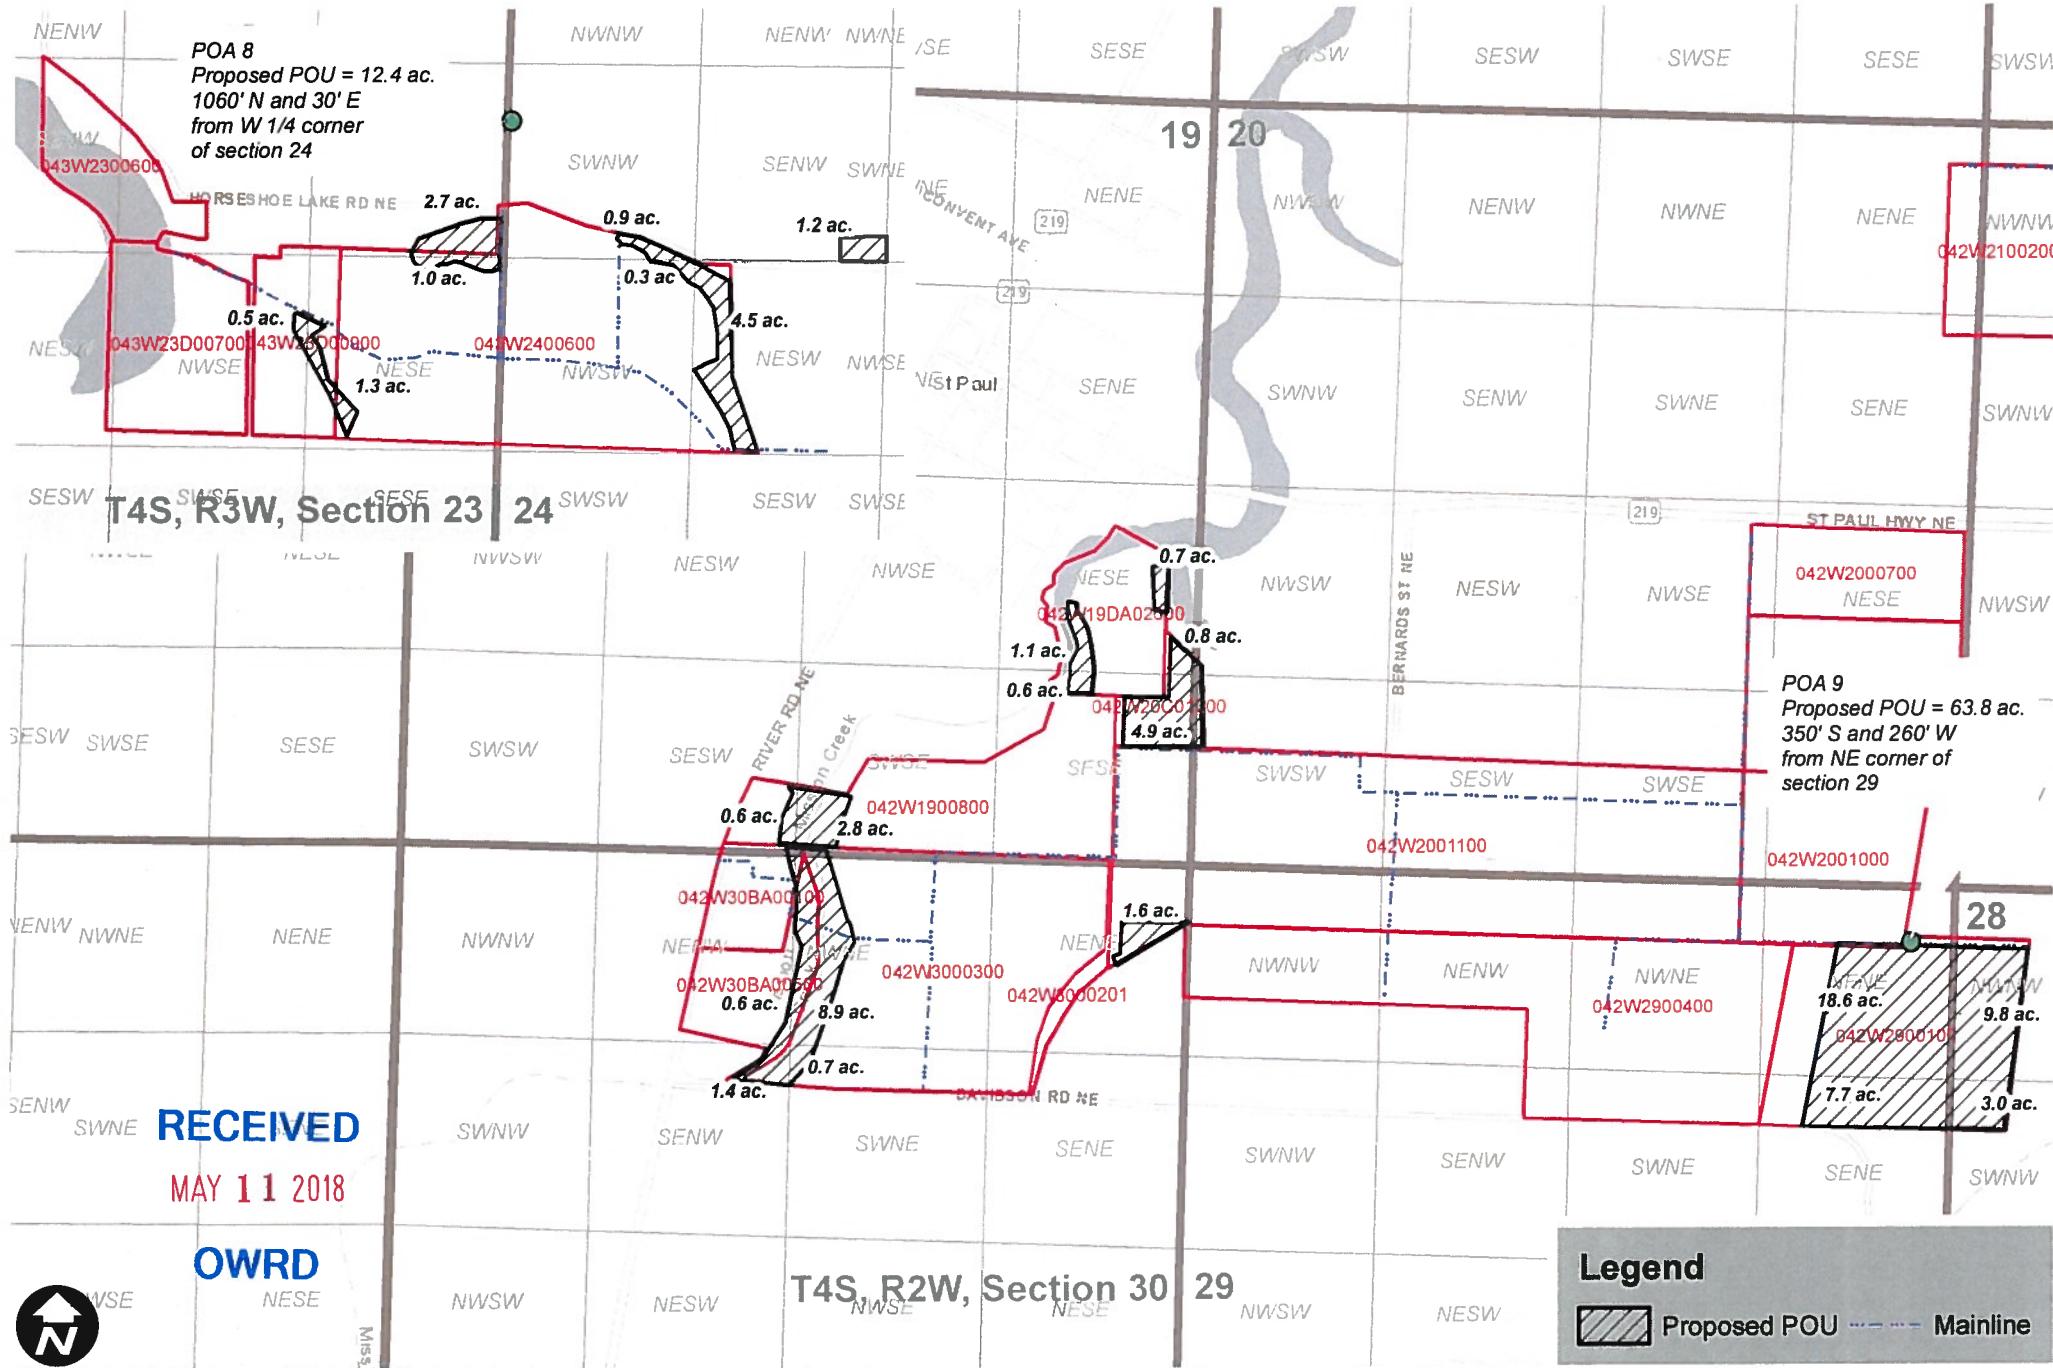



RECEIVED
MAY 11 2018

OWRD



Brentano Farms - Groundwater Application G-18690 - Deficiency in Rate

REVISED 5/11/2020

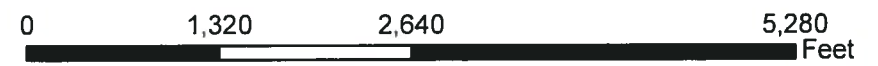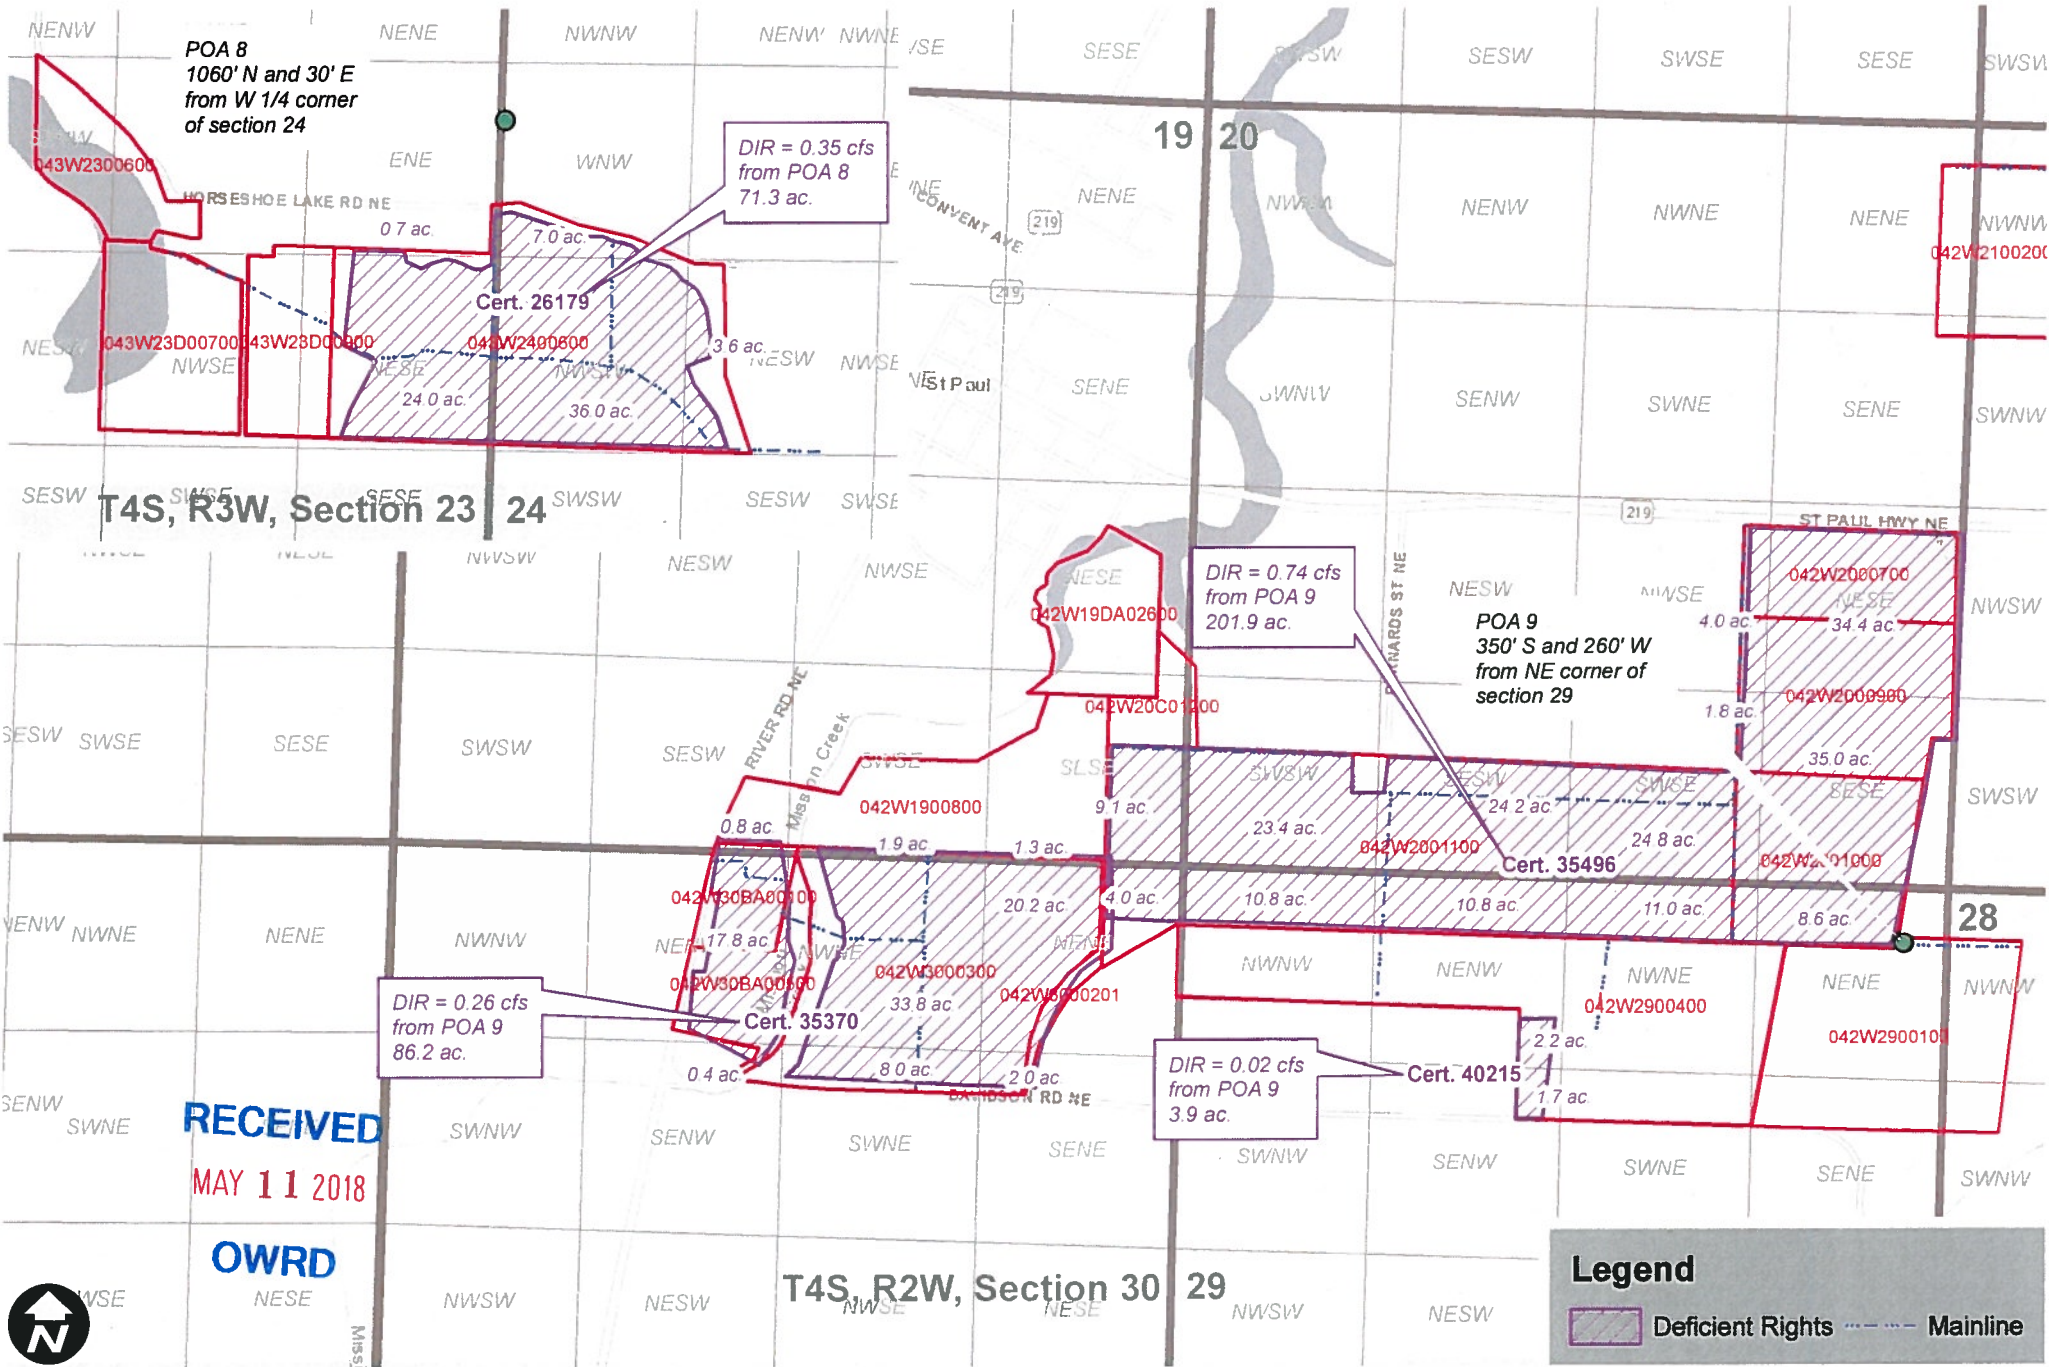

Brentano Farms - Groundwater Application G-18690 - Nursery Use

REVISED 5/11/2020

