
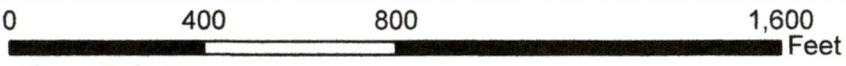


Application for Groundwater, OTL Properties 1, LLC

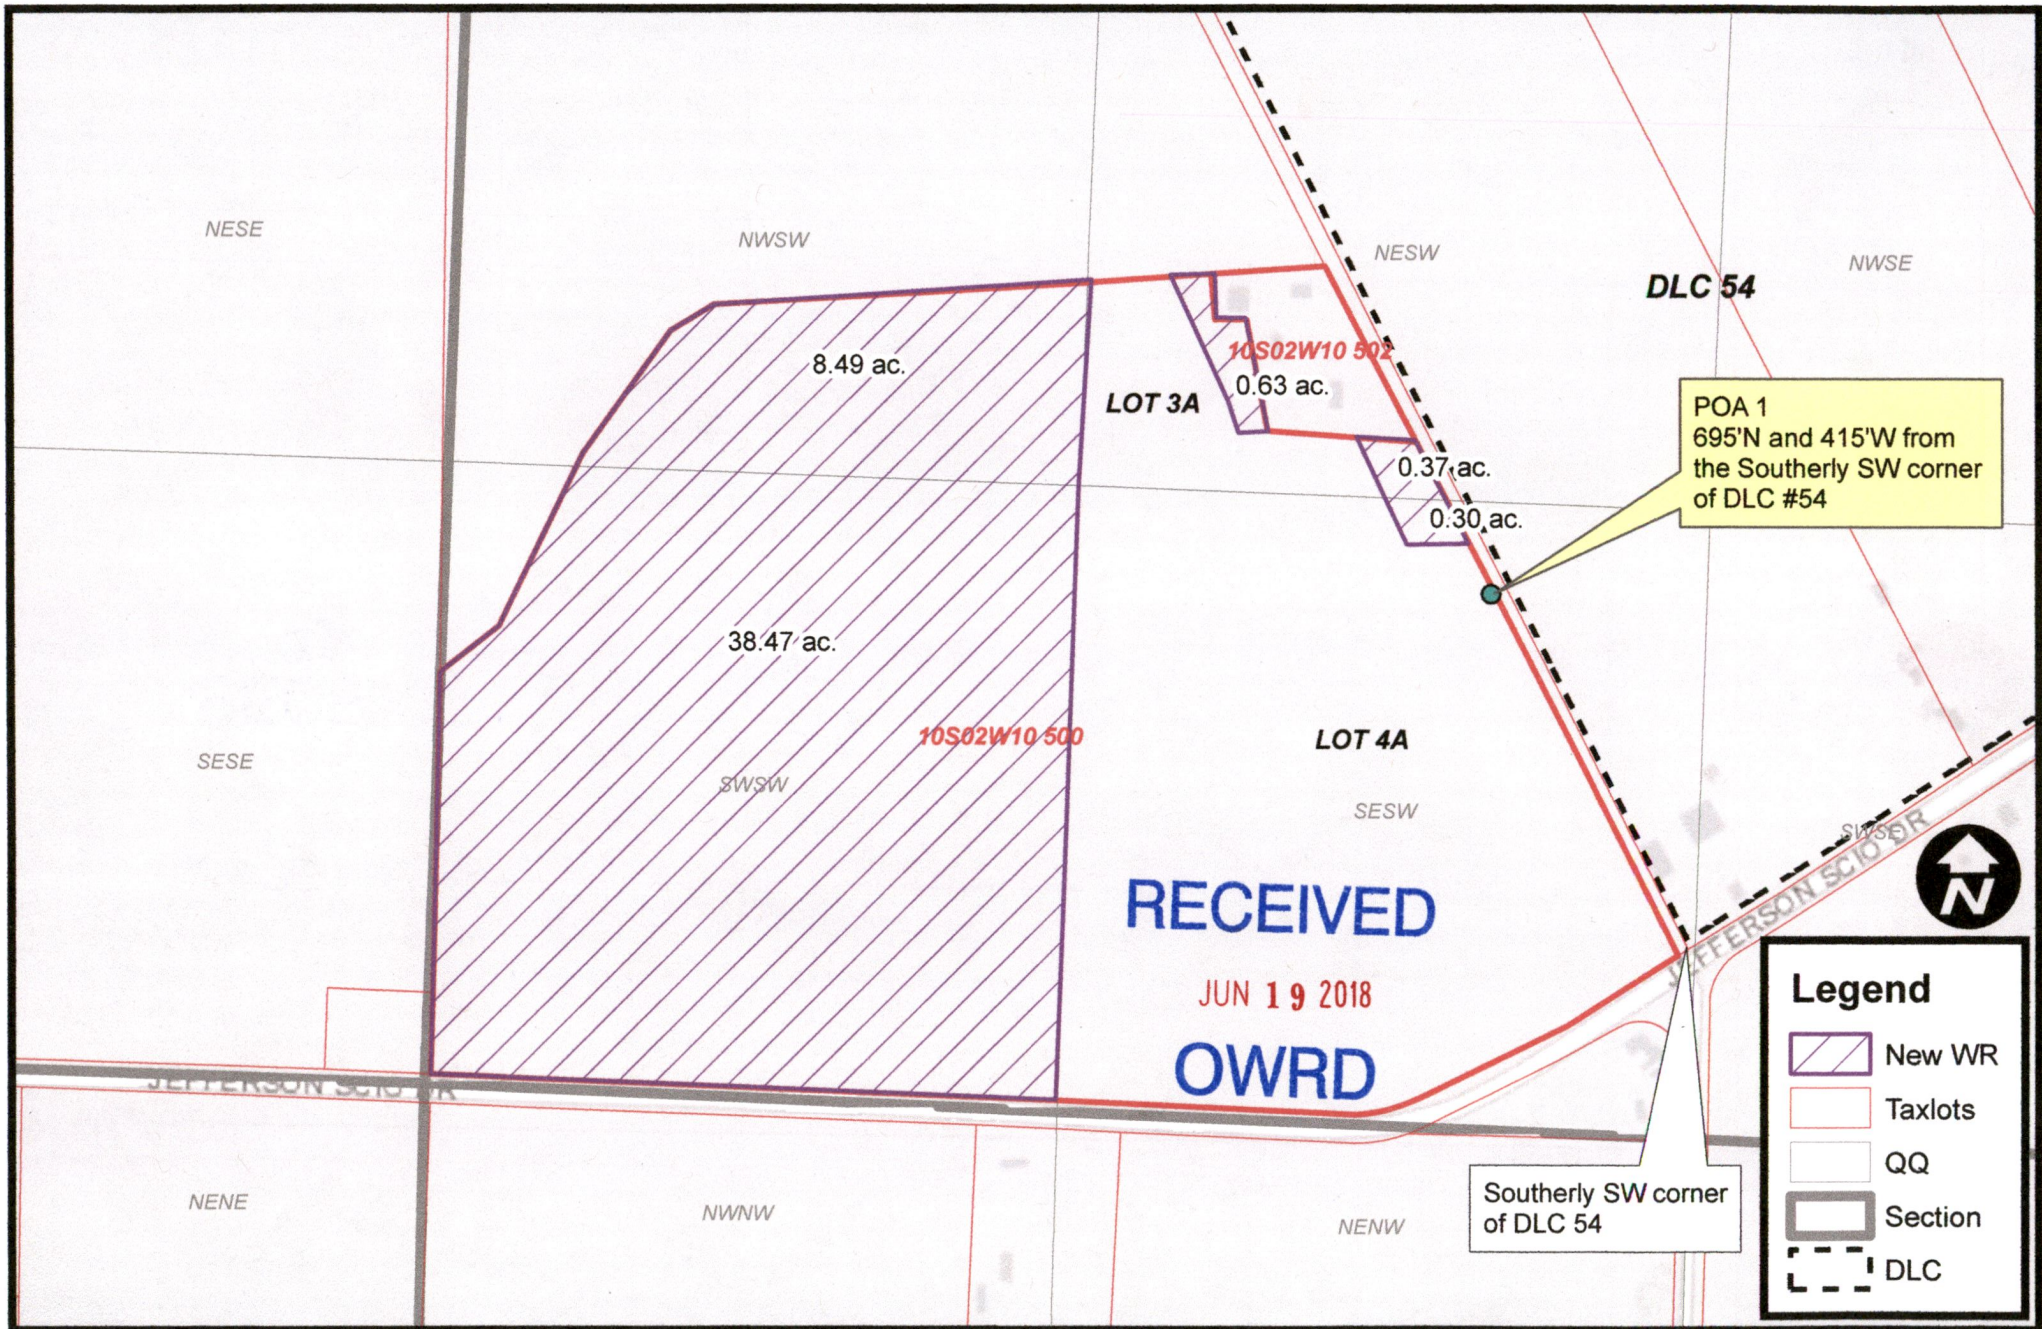

G-1R 703