

Section 14, T14S, R5W, W.M.,  
Benton County, Oregon

Tax Assessor's Map  
14-5-14-300


131 acres +/-

APPLICATION FOR A GROUND-WATER PERMIT  
Merritt Holdings LLC  
Yunkers Property




RECEIVED

SEP 09 2019

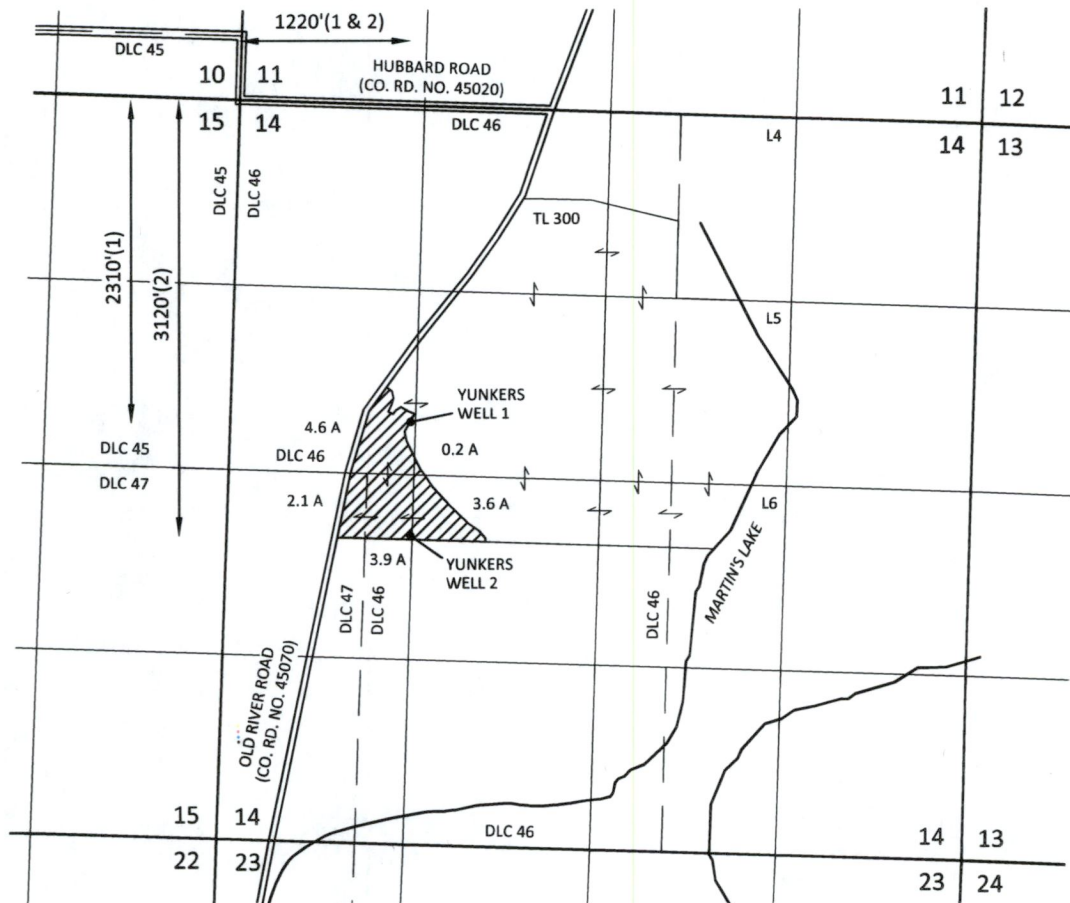OWRD




EXPLANATION

-  PROPOSED IRRIGATION  
14.4 ACRES
-  PROPOSED WELL
-  PIPELINE (APPROX.)



SCALE

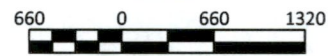

1 INCH = 1320 FEET

August 5, 2019

This map is not intended to provide legal  
dimensions or locations of property  
ownership lines

Figure 1

**SKOOKUM**  
WATER ASSOCIATES INC

1626 VICTORIAN WAY  
EUGENE, OR 97401  
(503) 319-8926

G-18861


THIS MAP WAS PREPARED FOR ASSESSMENT PURPOSE ONLY

SECTION 14 T.14S. R.5W. W.M.  
BENTON COUNTY  
1" = 400'

0 200 400 Feet

14514

REV. 07/31/2013  
CANCELLED  
500U1 THRU 500U4

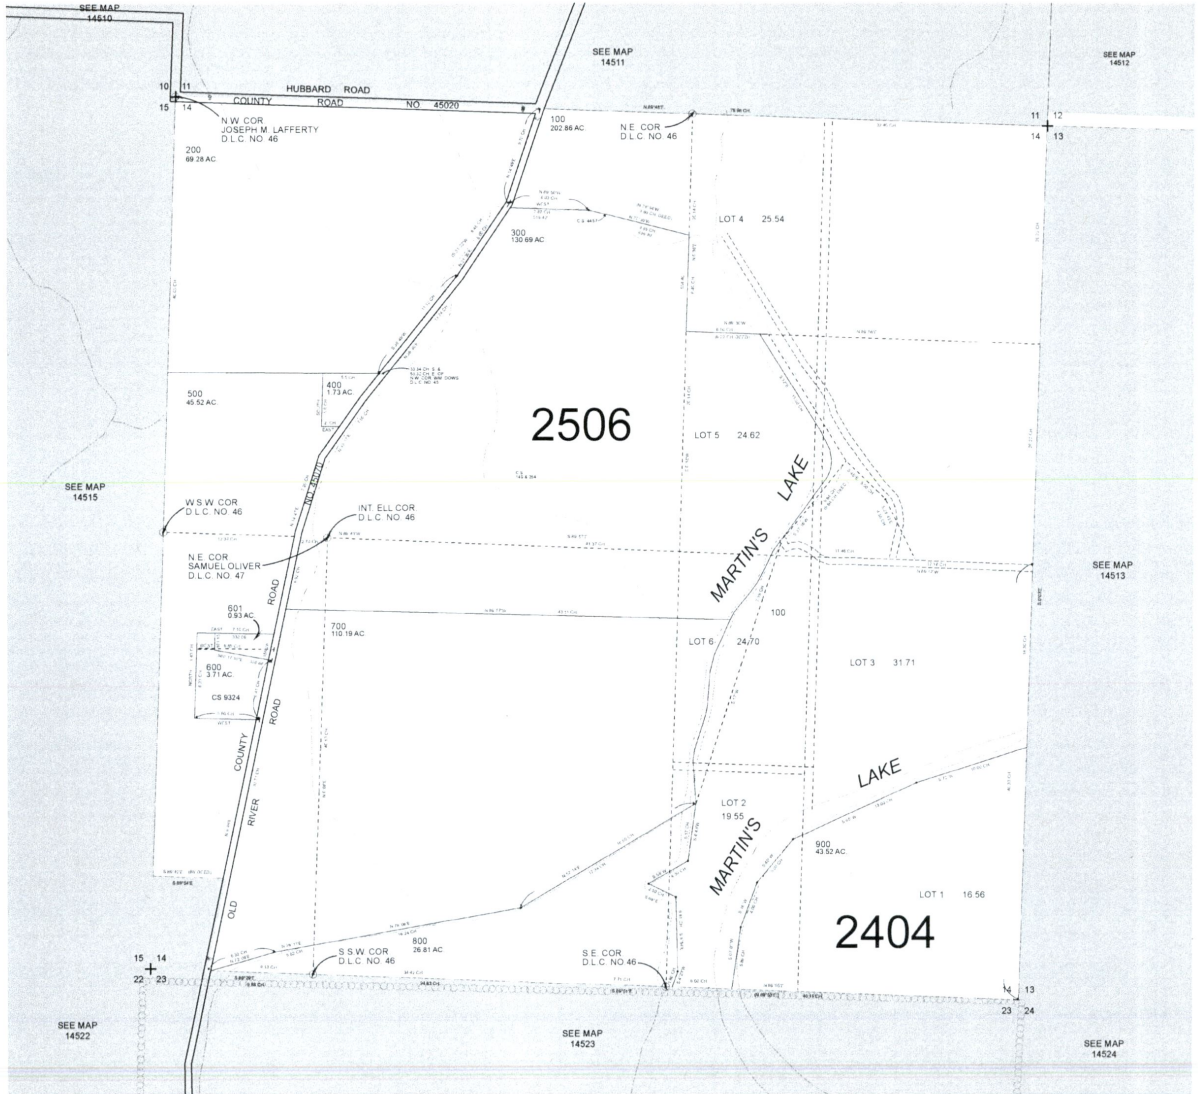

*Work Copy*

14514