



SECTION 13 T.3S R.3W. W.M.

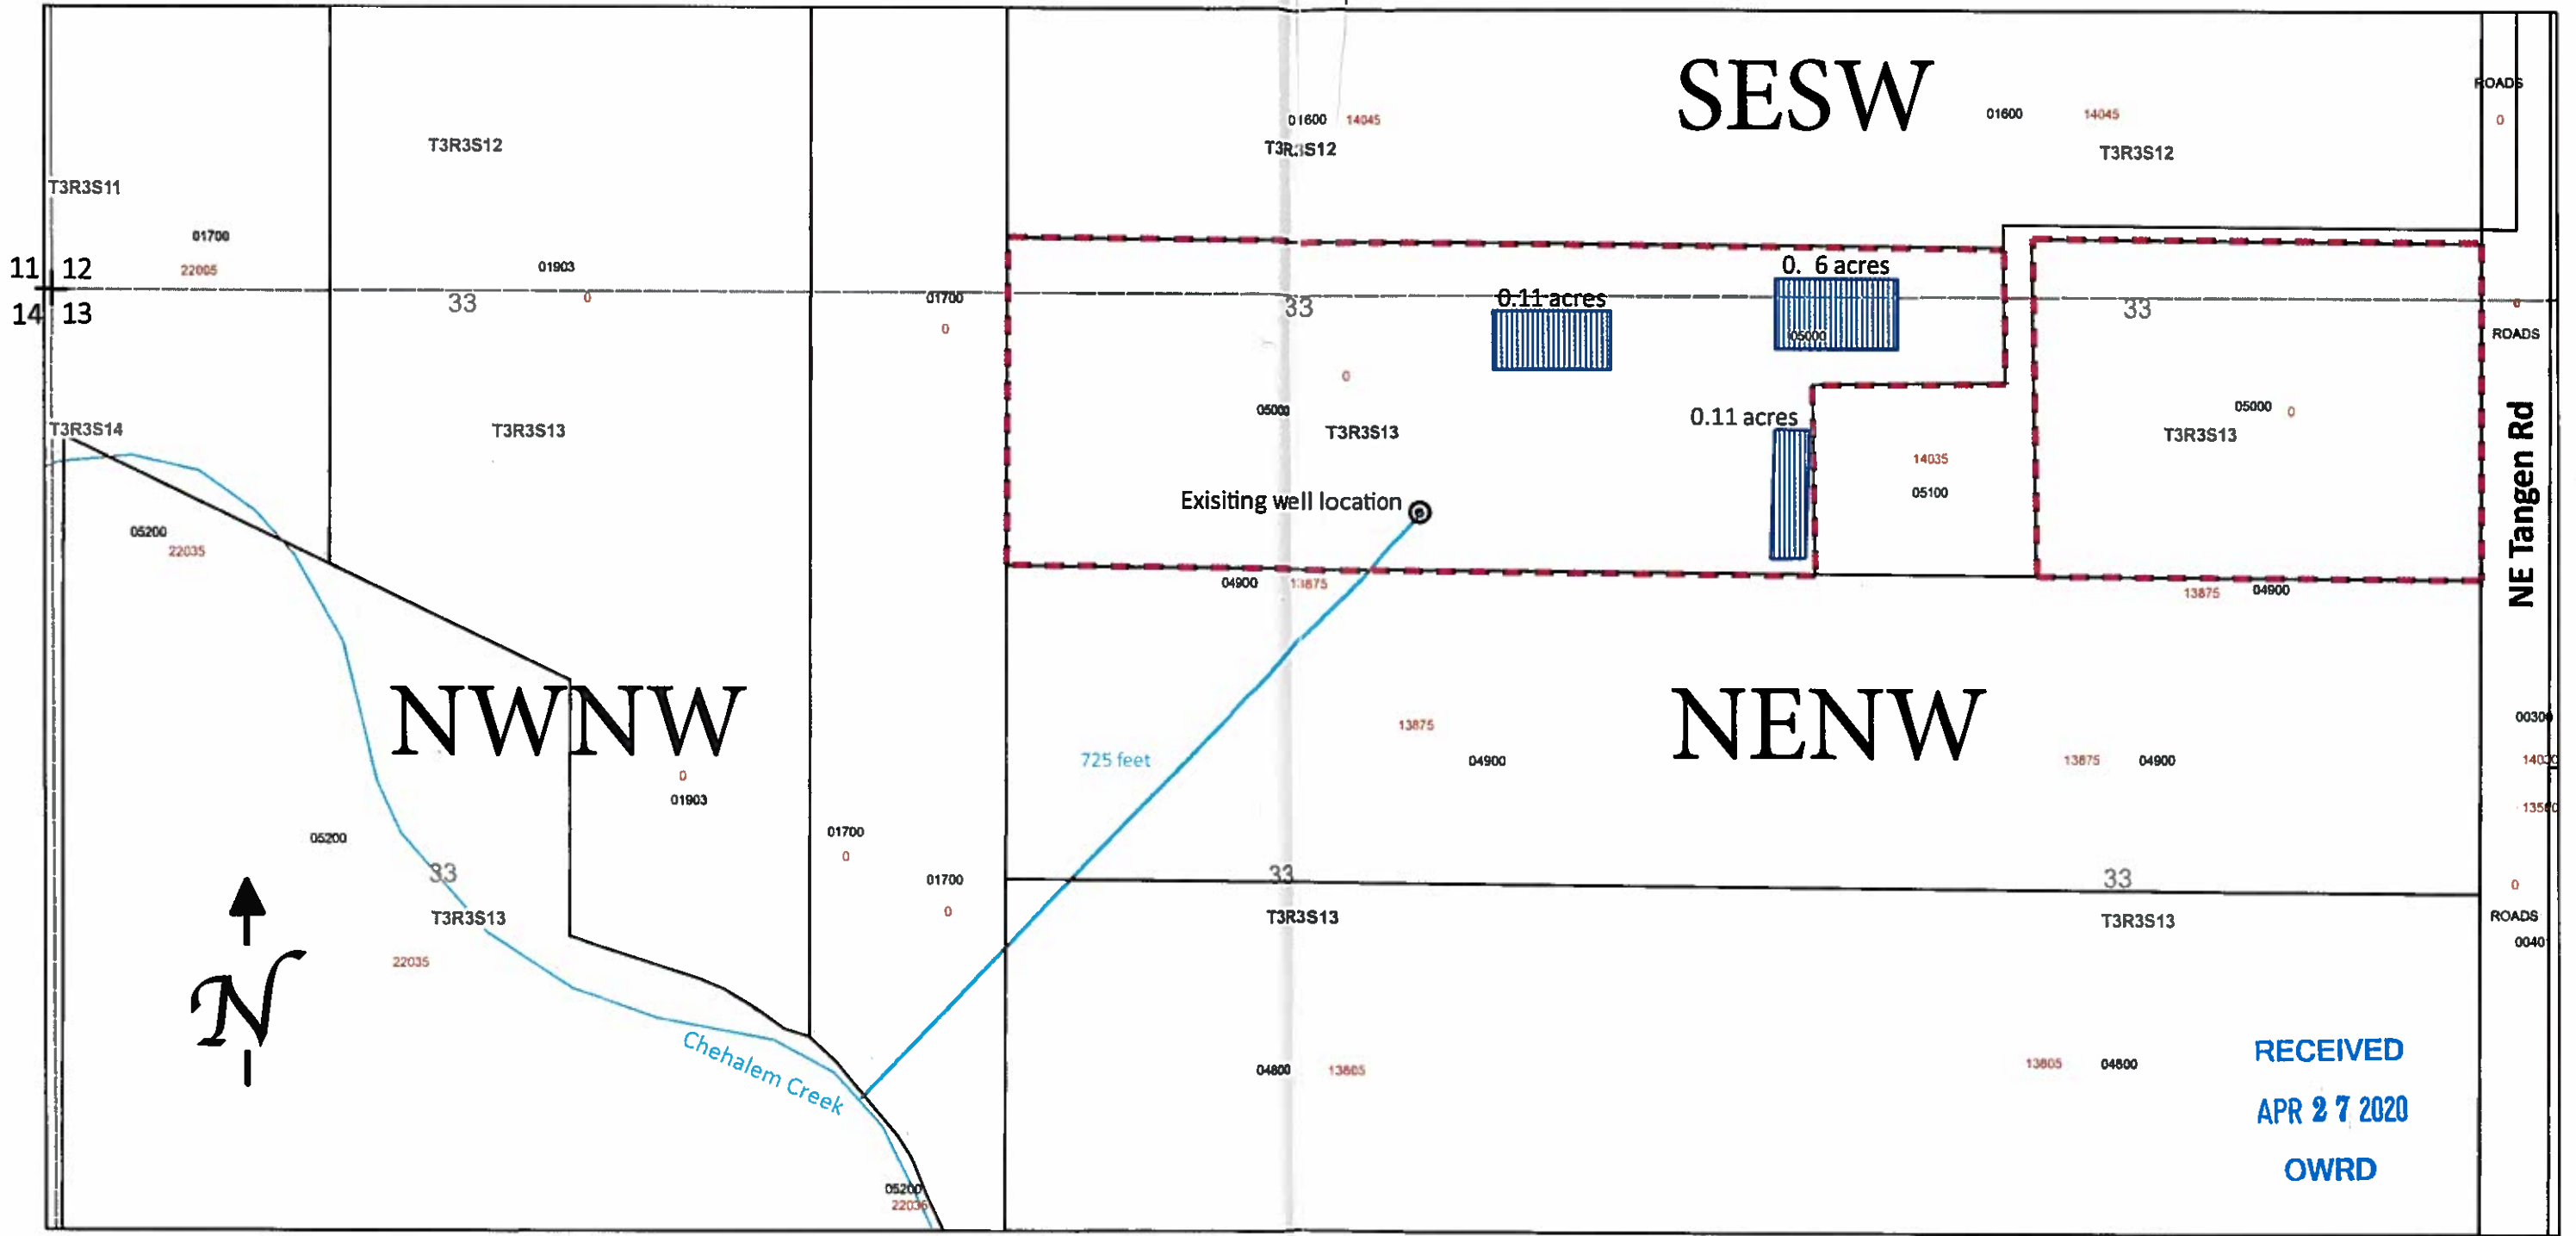

April 18, 2020

Water Rights Application Map
Alan Akins
Tax Lot 3S 3W S13 5000

-  Tax Lot T3S R3S S13 5000
-  Areas proposed for Primary irrigation (0.47 acres total)
-  Existing well, 1230ft east and 193ft south from the NW corner of Section 13.
Approximate GPS coordinates: 45,317100, -123.007129

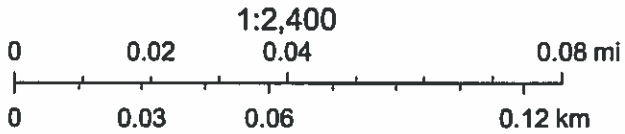

Esri, HERE, Garmin, (c) OpenStreetMap contributors, and the GIS user community