


Application for a Groundwater Permit in the Name of Port of Portland for Portland International Airport

Proposed Points of Appropriation and Place of Use

Multnomah County, Oregon
Township 1 North, Range 2 East (W.M.)

LEGEND

- Extraction Well
 - Injection Well
 - Potential Location of Geothermal Pipeline
 - Proposed Place of Use (POU)
 - Donation Land Claim (DLC)
- All Other Features**
- Tax Lot
 - Railroad
 - Major Road
 - Watercourse
 - Waterbody

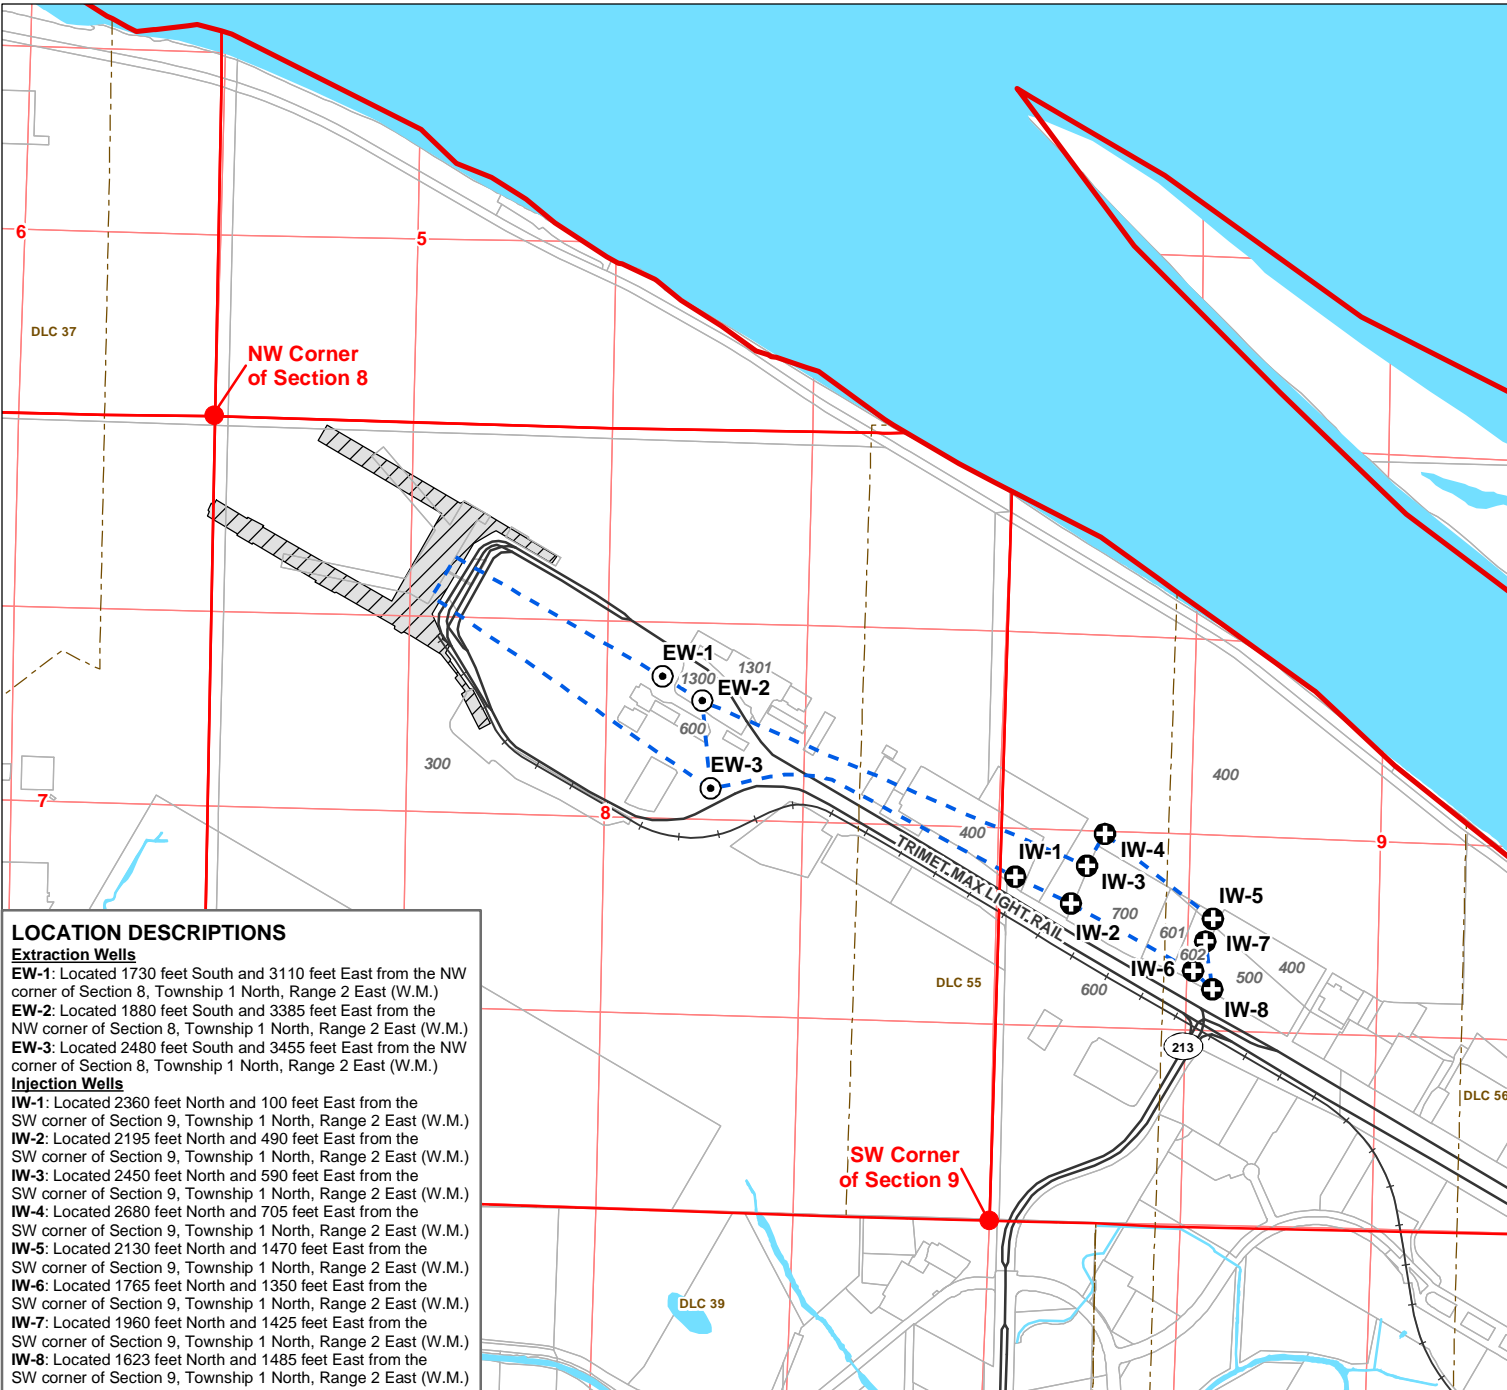

LOCATION DESCRIPTIONS

Extraction Wells

EW-1: Located 1730 feet South and 3110 feet East from the NW corner of Section 8, Township 1 North, Range 2 East (W.M.)

EW-2: Located 1880 feet South and 3385 feet East from the NW corner of Section 8, Township 1 North, Range 2 East (W.M.)

EW-3: Located 2480 feet South and 3455 feet East from the NW corner of Section 8, Township 1 North, Range 2 East (W.M.)

Injection Wells

IW-1: Located 2360 feet North and 100 feet East from the SW corner of Section 9, Township 1 North, Range 2 East (W.M.)

IW-2: Located 2195 feet North and 490 feet East from the SW corner of Section 9, Township 1 North, Range 2 East (W.M.)

IW-3: Located 2450 feet North and 590 feet East from the SW corner of Section 9, Township 1 North, Range 2 East (W.M.)

IW-4: Located 2680 feet North and 705 feet East from the SW corner of Section 9, Township 1 North, Range 2 East (W.M.)


IW-5: Located 2130 feet North and 1470 feet East from the SW corner of Section 9, Township 1 North, Range 2 East (W.M.)

IW-6: Located 1765 feet North and 1350 feet East from the SW corner of Section 9, Township 1 North, Range 2 East (W.M.)

IW-7: Located 1960 feet North and 1425 feet East from the SW corner of Section 9, Township 1 North, Range 2 East (W.M.)

IW-8: Located 1623 feet North and 1485 feet East from the SW corner of Section 9, Township 1 North, Range 2 East (W.M.)

DISCLAIMER
This map was prepared for the purpose of identifying the location of a water right only and it is not intended to provide legal dimensions or location of property ownership lines.

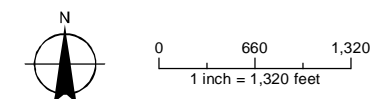

Date: July 16, 2019
Data Sources: METRO, OGIC, OWRD, USGS, ESRI