


Brown - Groundwater Application




E-RECEIVED
January 28, 2021
OWRD

Township 11S, Range 4W

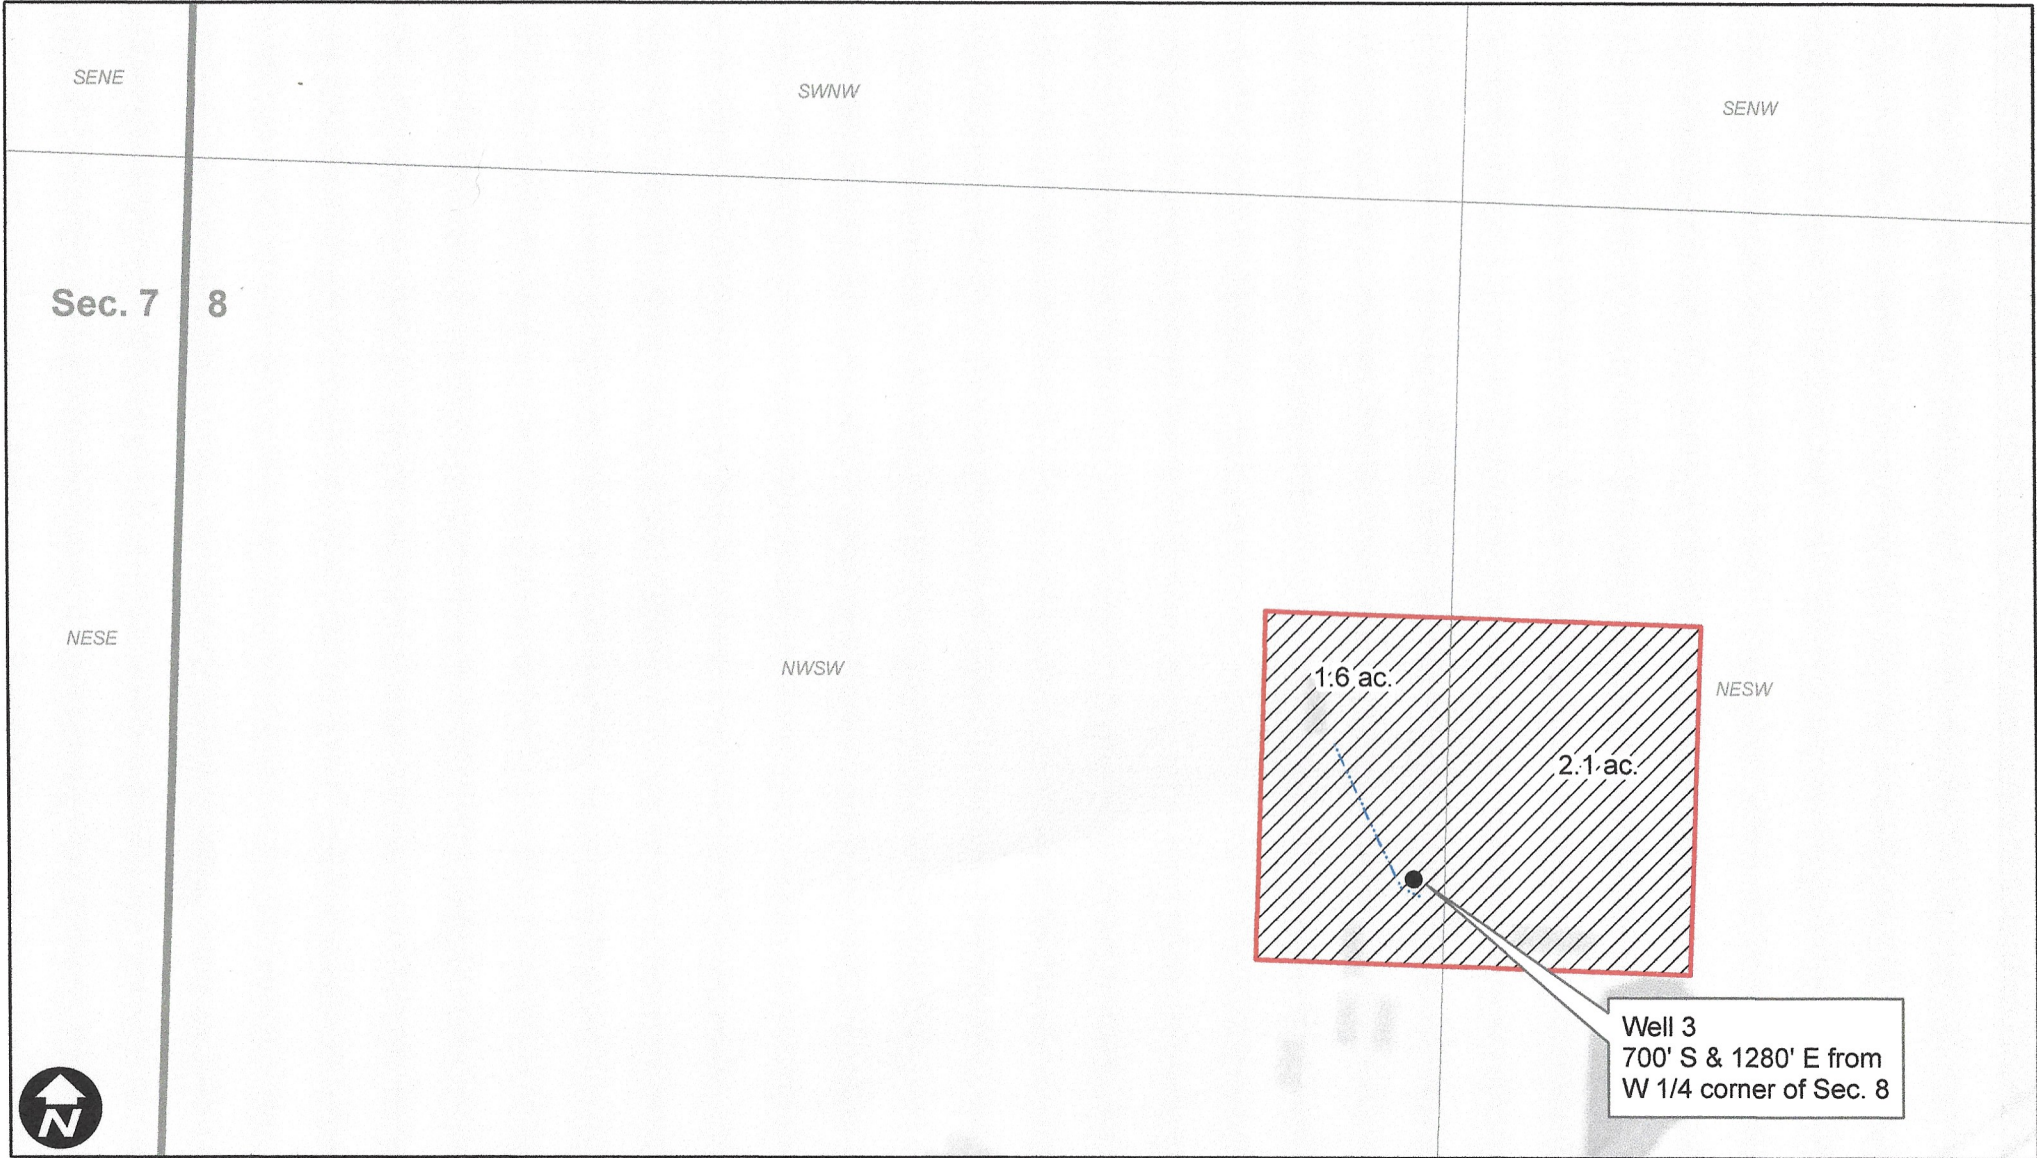

0 100 200 400 Feet

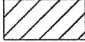Legend

 Proposed POU - IR & NU - 3.7 ac.  Mainline  Taxlot 1500