


RECEIVED


JUN 18 2021

QWRD

T.7S. R.2W. Sec. 28 & 33, W.M.

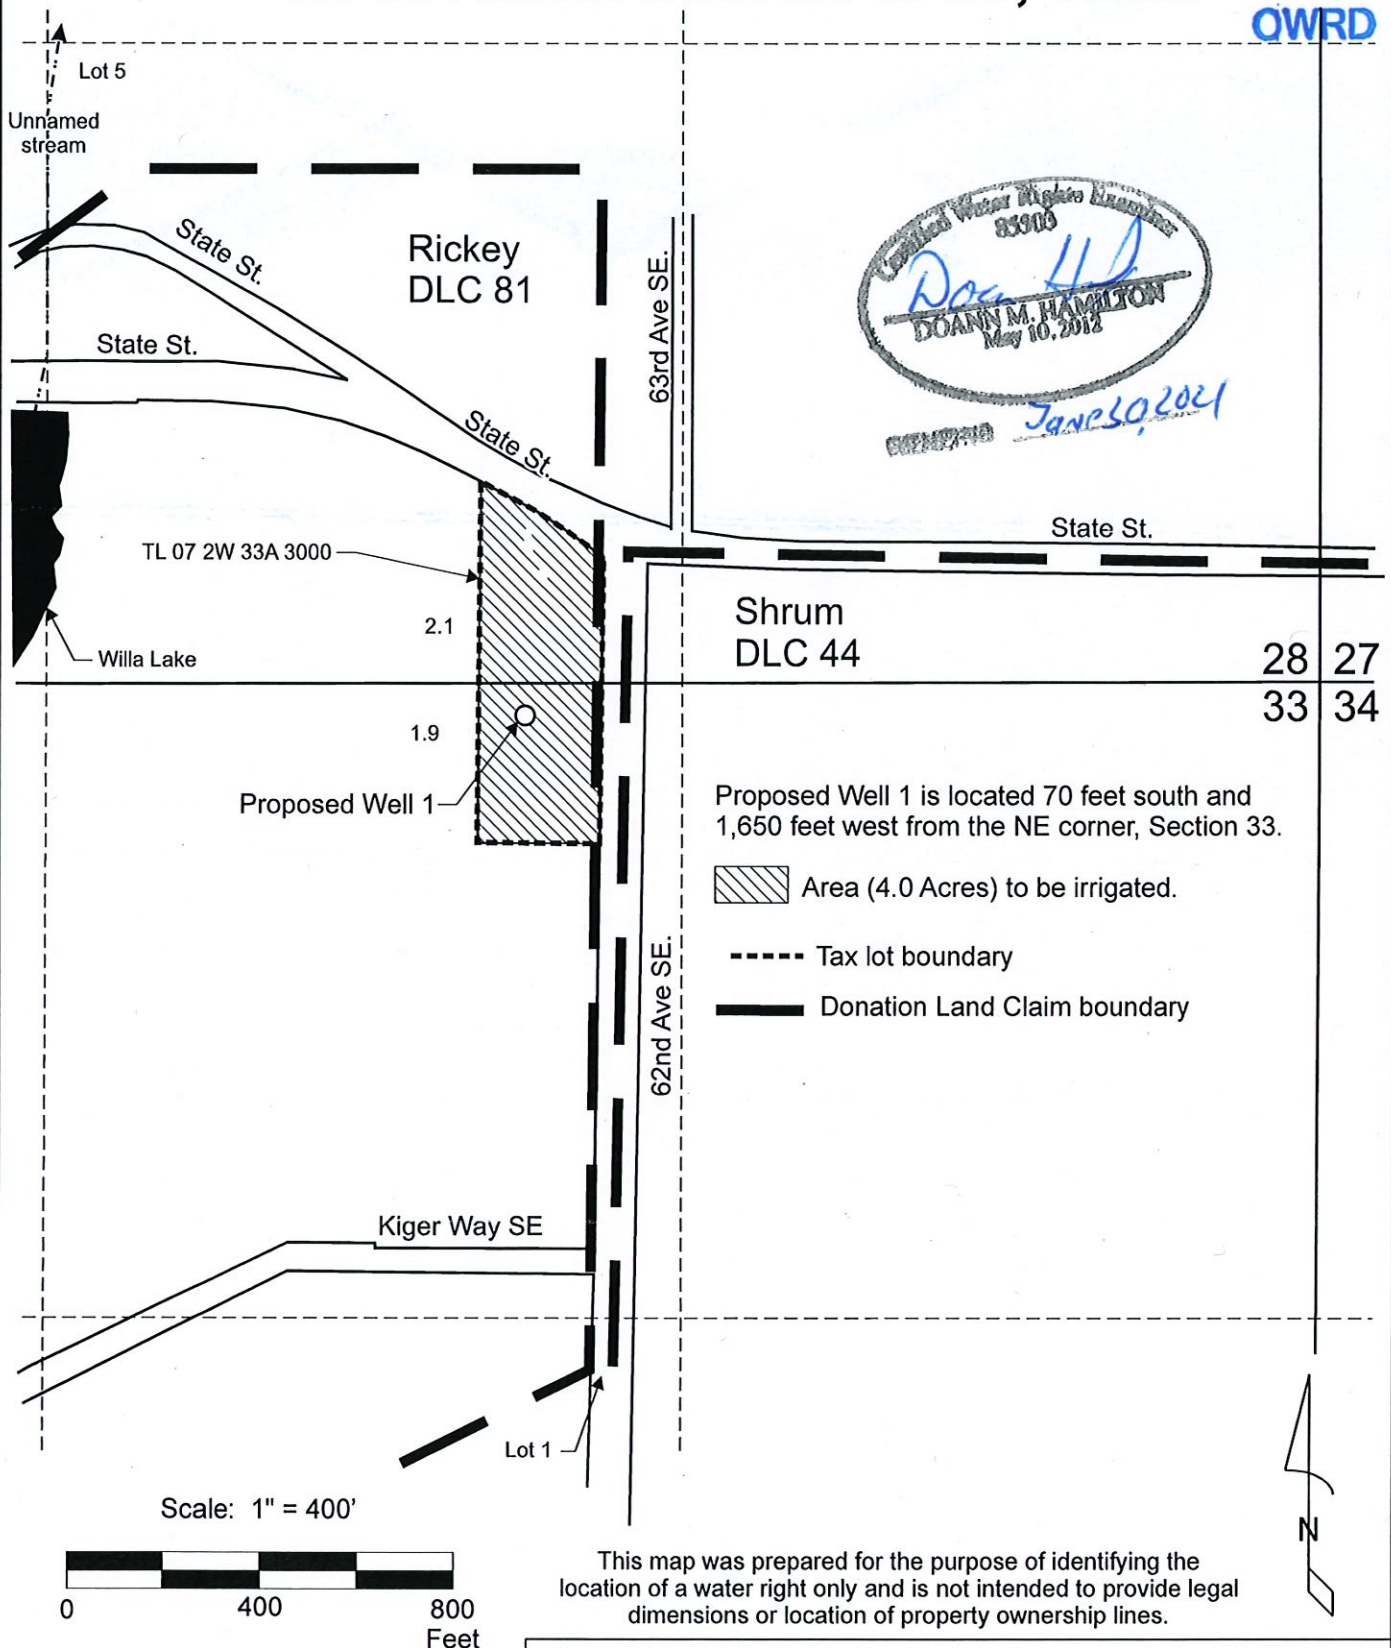

HeneveldGWAppMap.cdr

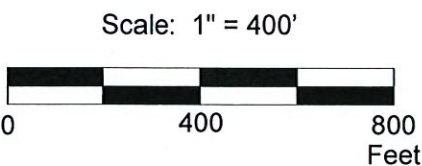

This map was prepared for the purpose of identifying the location of a water right only and is not intended to provide legal dimensions or location of property ownership lines.

Water Right Application Map

Pacific Hydro-Geology Inc.

03/2021

Andrew & Abigail Heneveld
T.7S. R.2W. Sec. 28 & 33, W.M.