


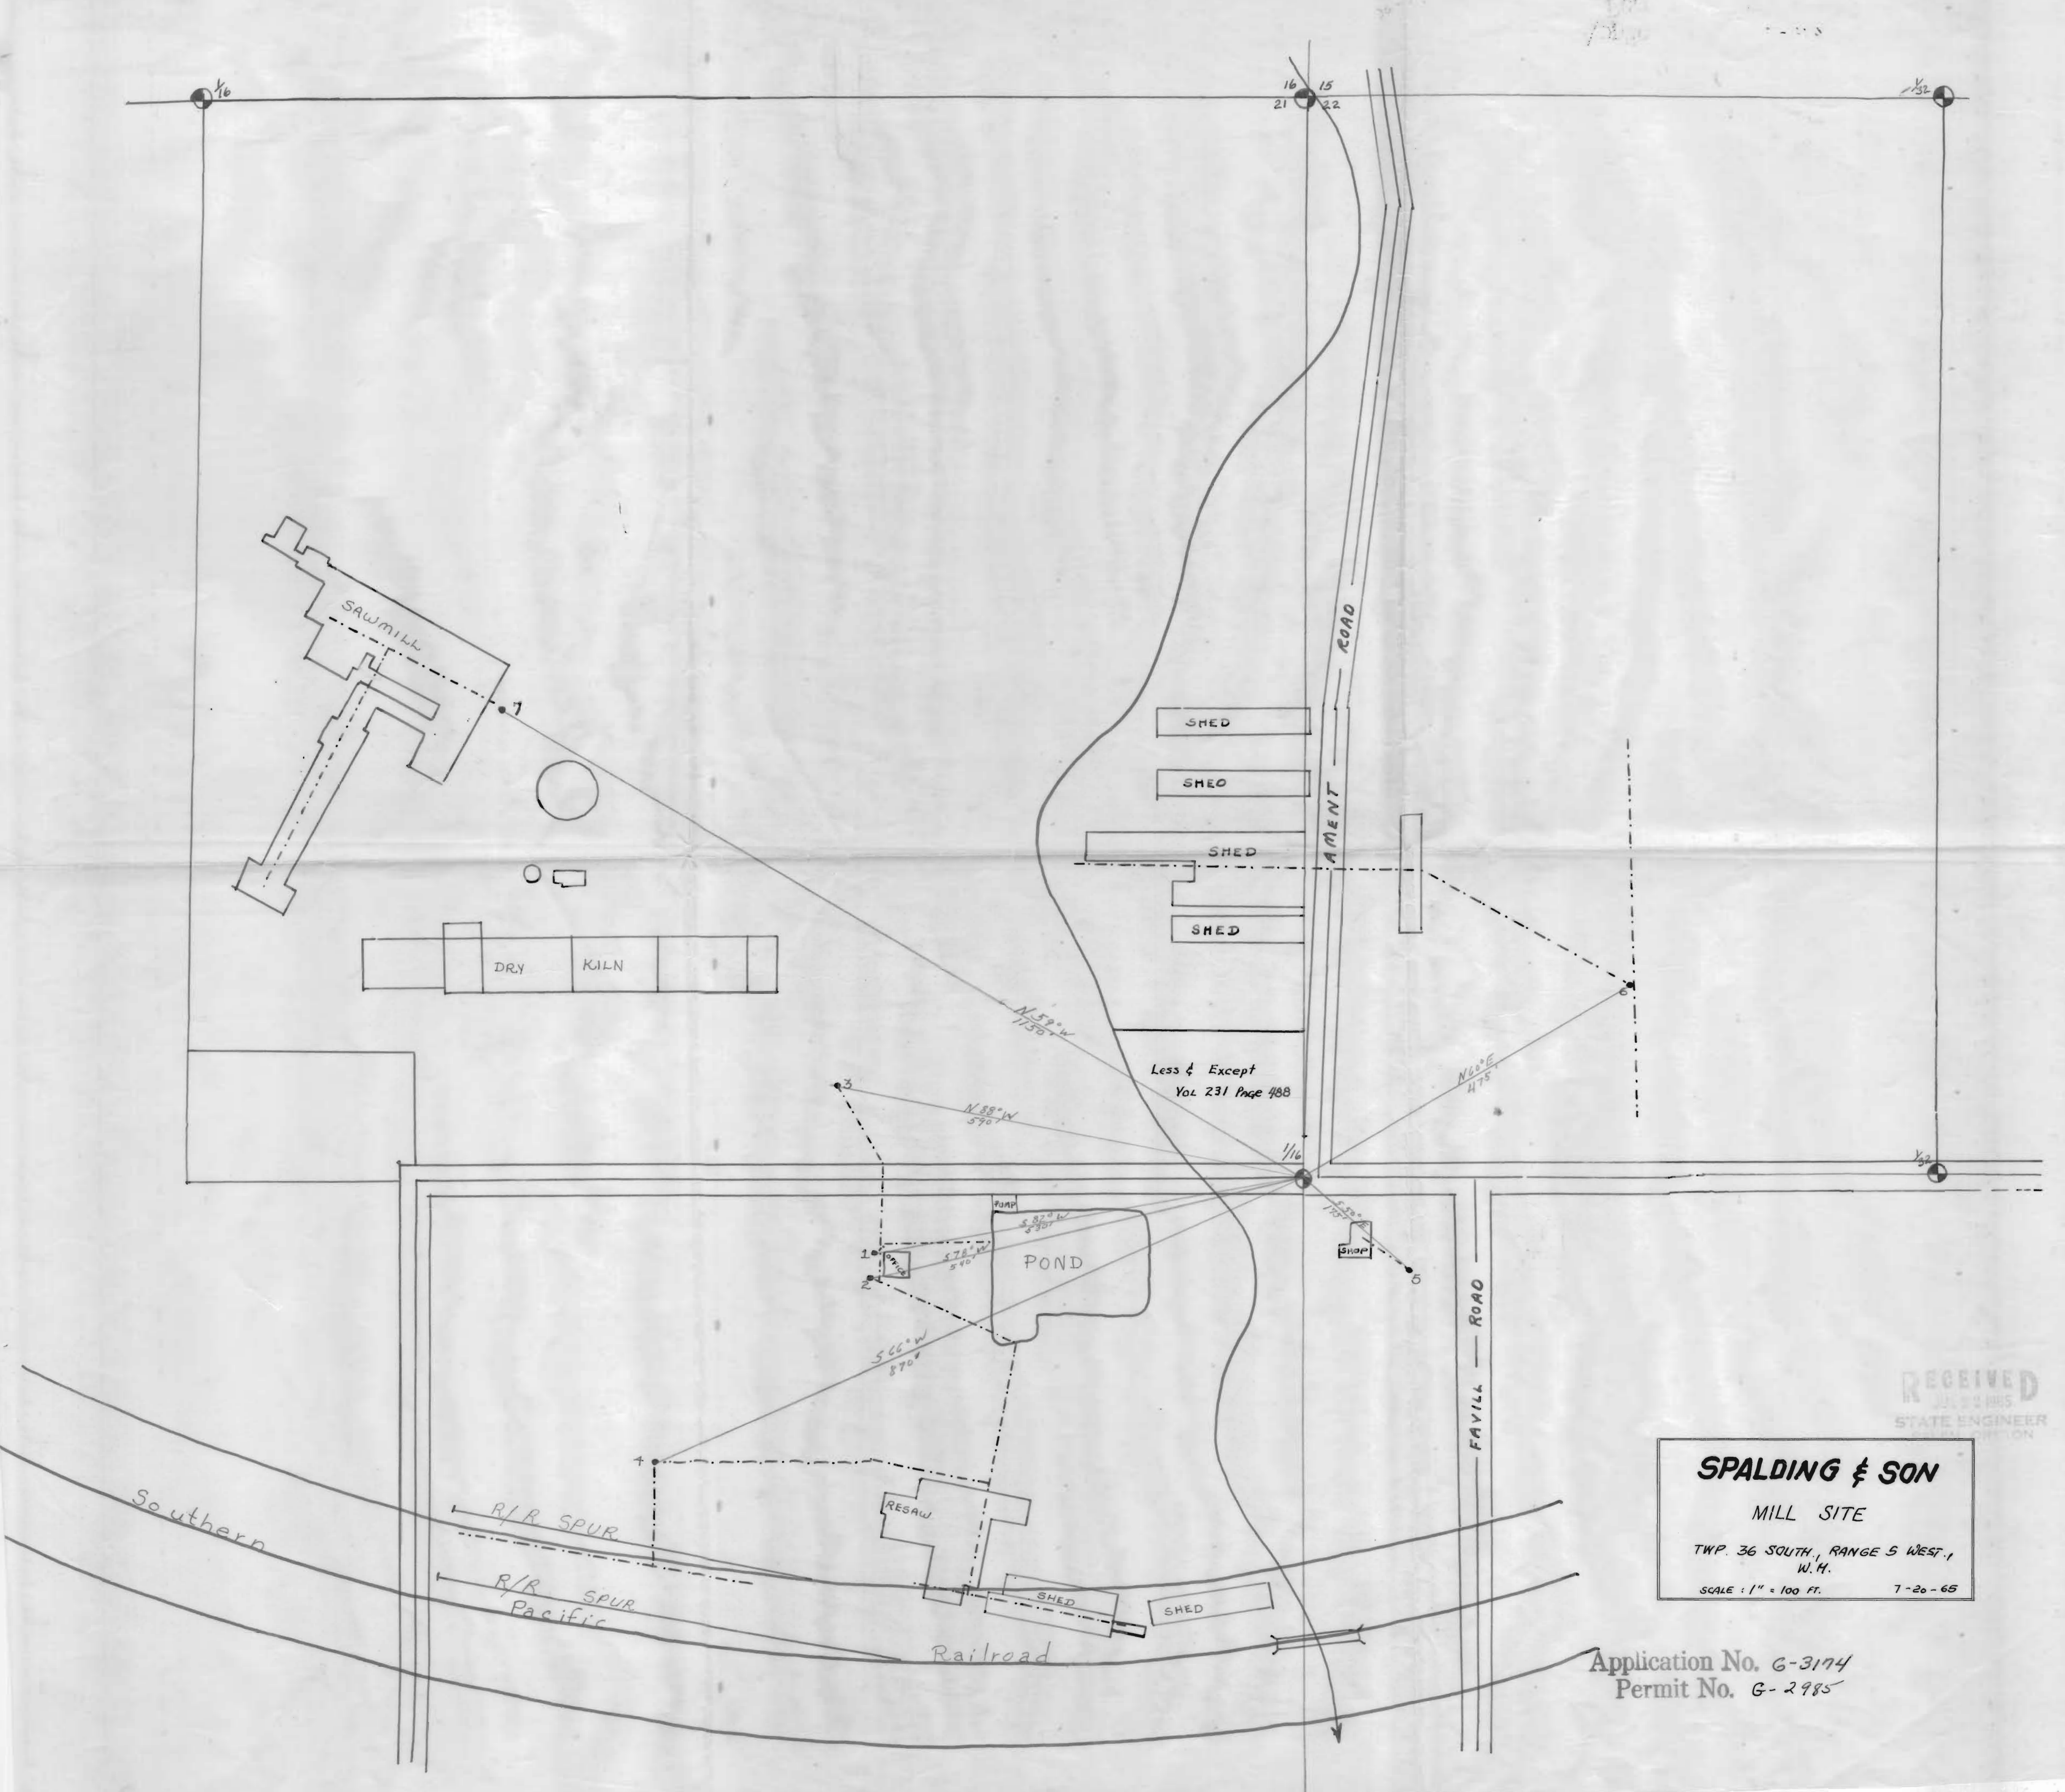

RECEIVED
JUL 20 1965
STATE ENGINEER
DIVISION

SPALDING & SON
MILL SITE
TWP. 36 SOUTH, RANGE 5 WEST, 1
W.H.
SCALE: 1" = 100 FT. 7-20-65

Application No. G-3174
Permit No. G-2985