
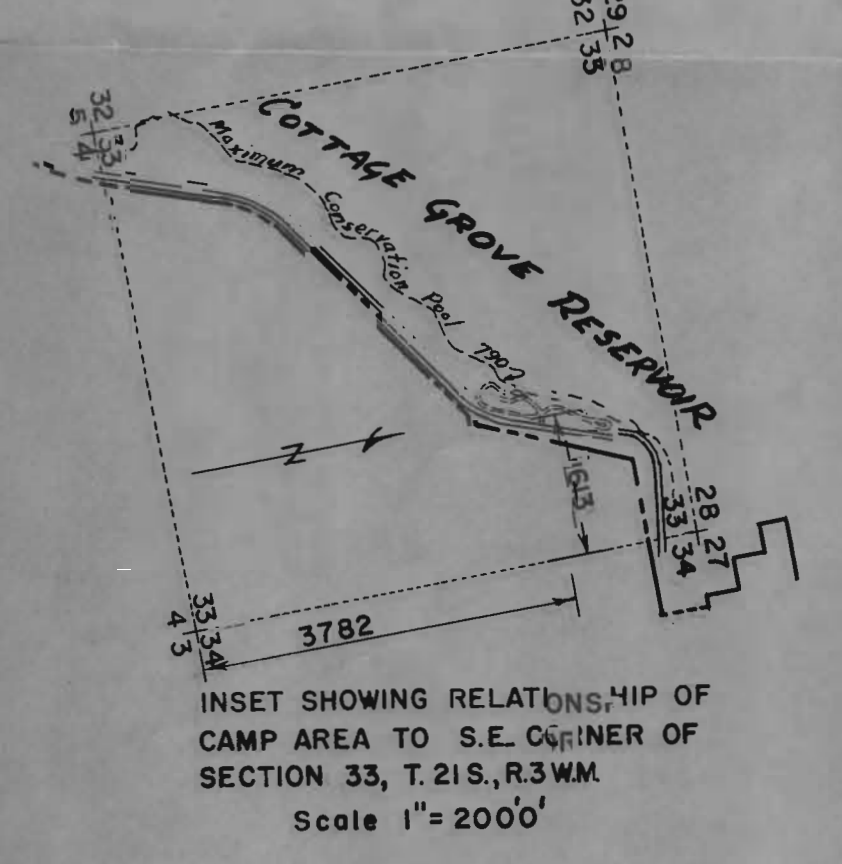


PLAN
SCALE IN FEET
0 50 100 150

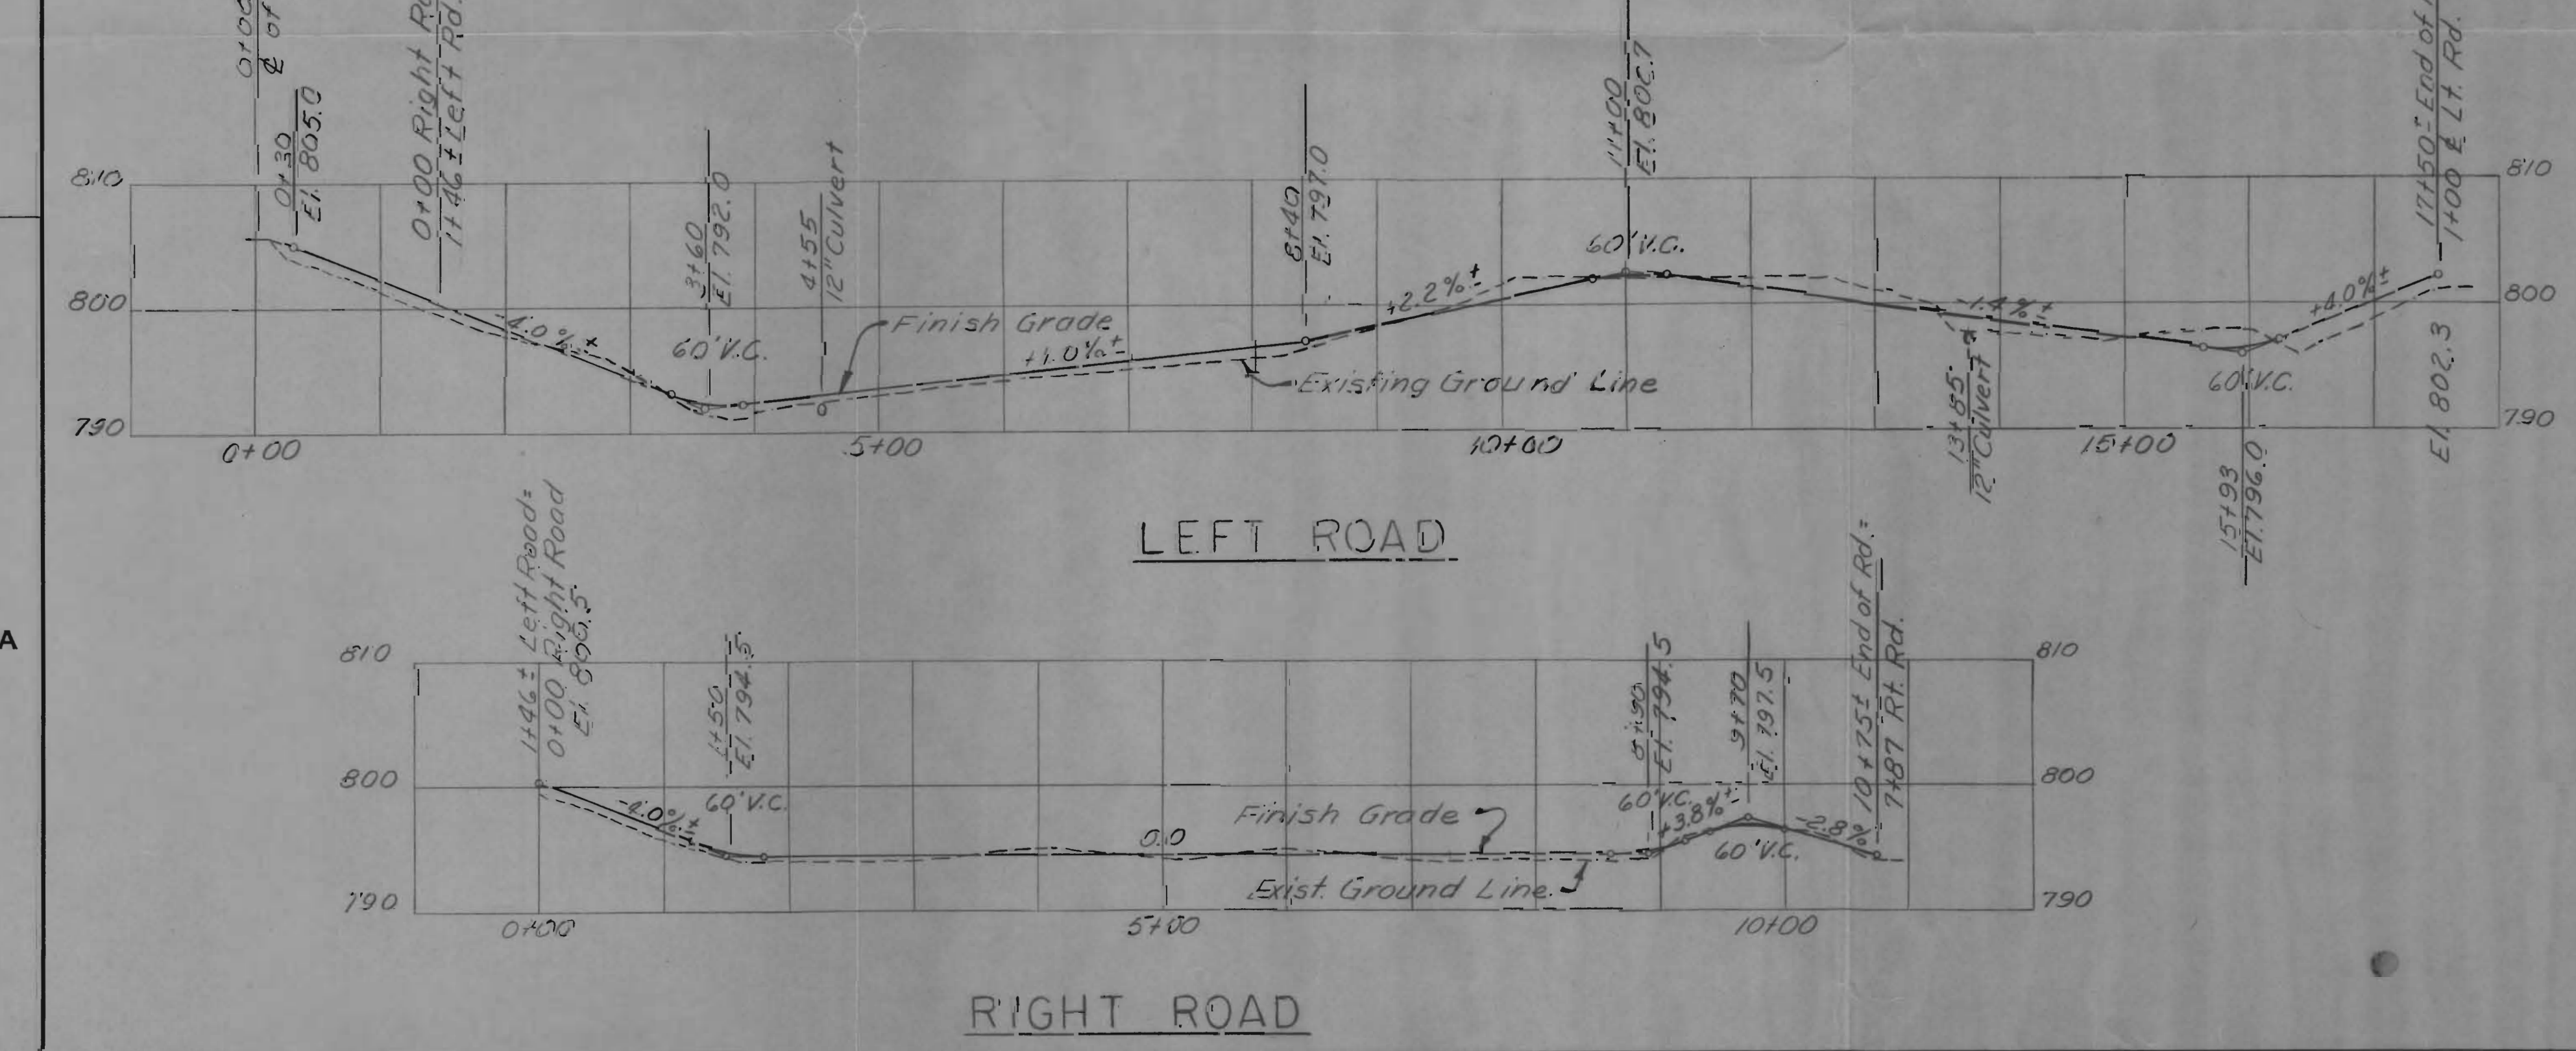

LEGEND
 ■ Yard Hydrants
 ✕ Drain Valve & Dry Well
 ⊗ Control Valve

Application No. G-3537
 Permit No. G-3237

RECEIVED
 JULY 1966
 STATE ENGINEER
 PORTLAND, OREGON

U. S. ARMY ENGINEER DISTRICT, PORTLAND

COTTAGE GROVE RESERVOIR
 COAST FORK WILLAMETTE RIVER
 PINE MEADOWS CAMPSITE
WATER WELL SITE MAP

DESIGNED:	DATE:
DRAWN:	DATE:
CHECKED:	DATE:
PREPARED:	DATE:
SUPERVISED:	DATE:
CHIEF ENGINEER'S SIGNATURE:	DATE:
RECOMMENDED:	DATE:

SCALE AS SHOWN BY SP. EC. (10.)

SHEET 5