


Sec. 12 T. 5 S., R. 2 W., W.M.

2 1
11 12

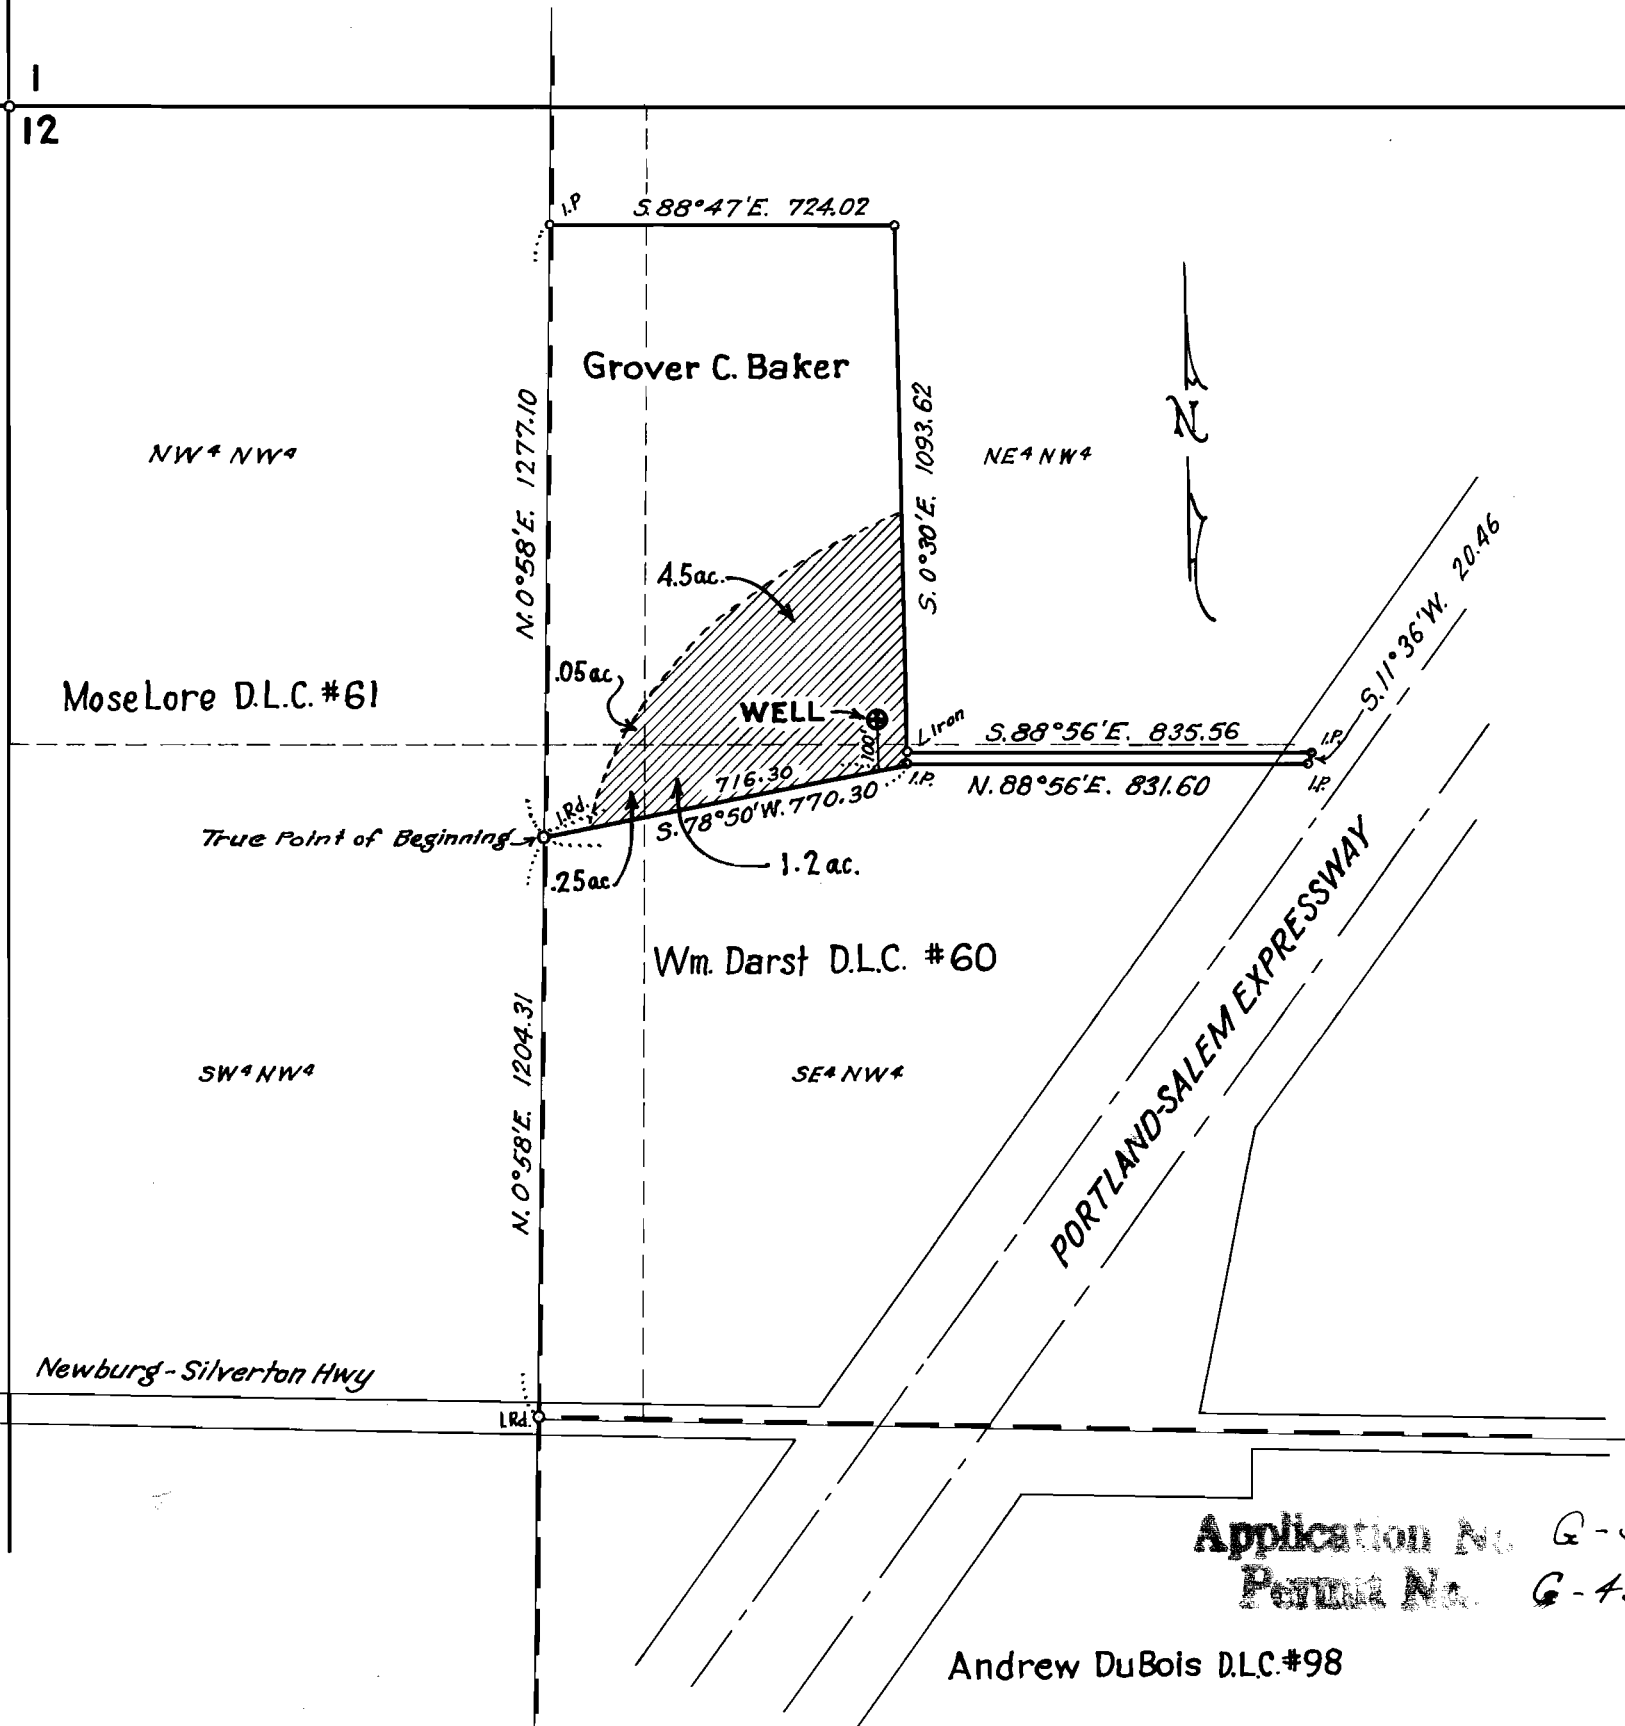

Application No. G-527
Permit No. G-428

Andrew DuBois D.L.C. #98

SCALE 1"=400'