


MAP
To Accompany WATER RIGHT Application
for
MUNICIPAL WATER SERVICE
at
PAISLEY, OREGON

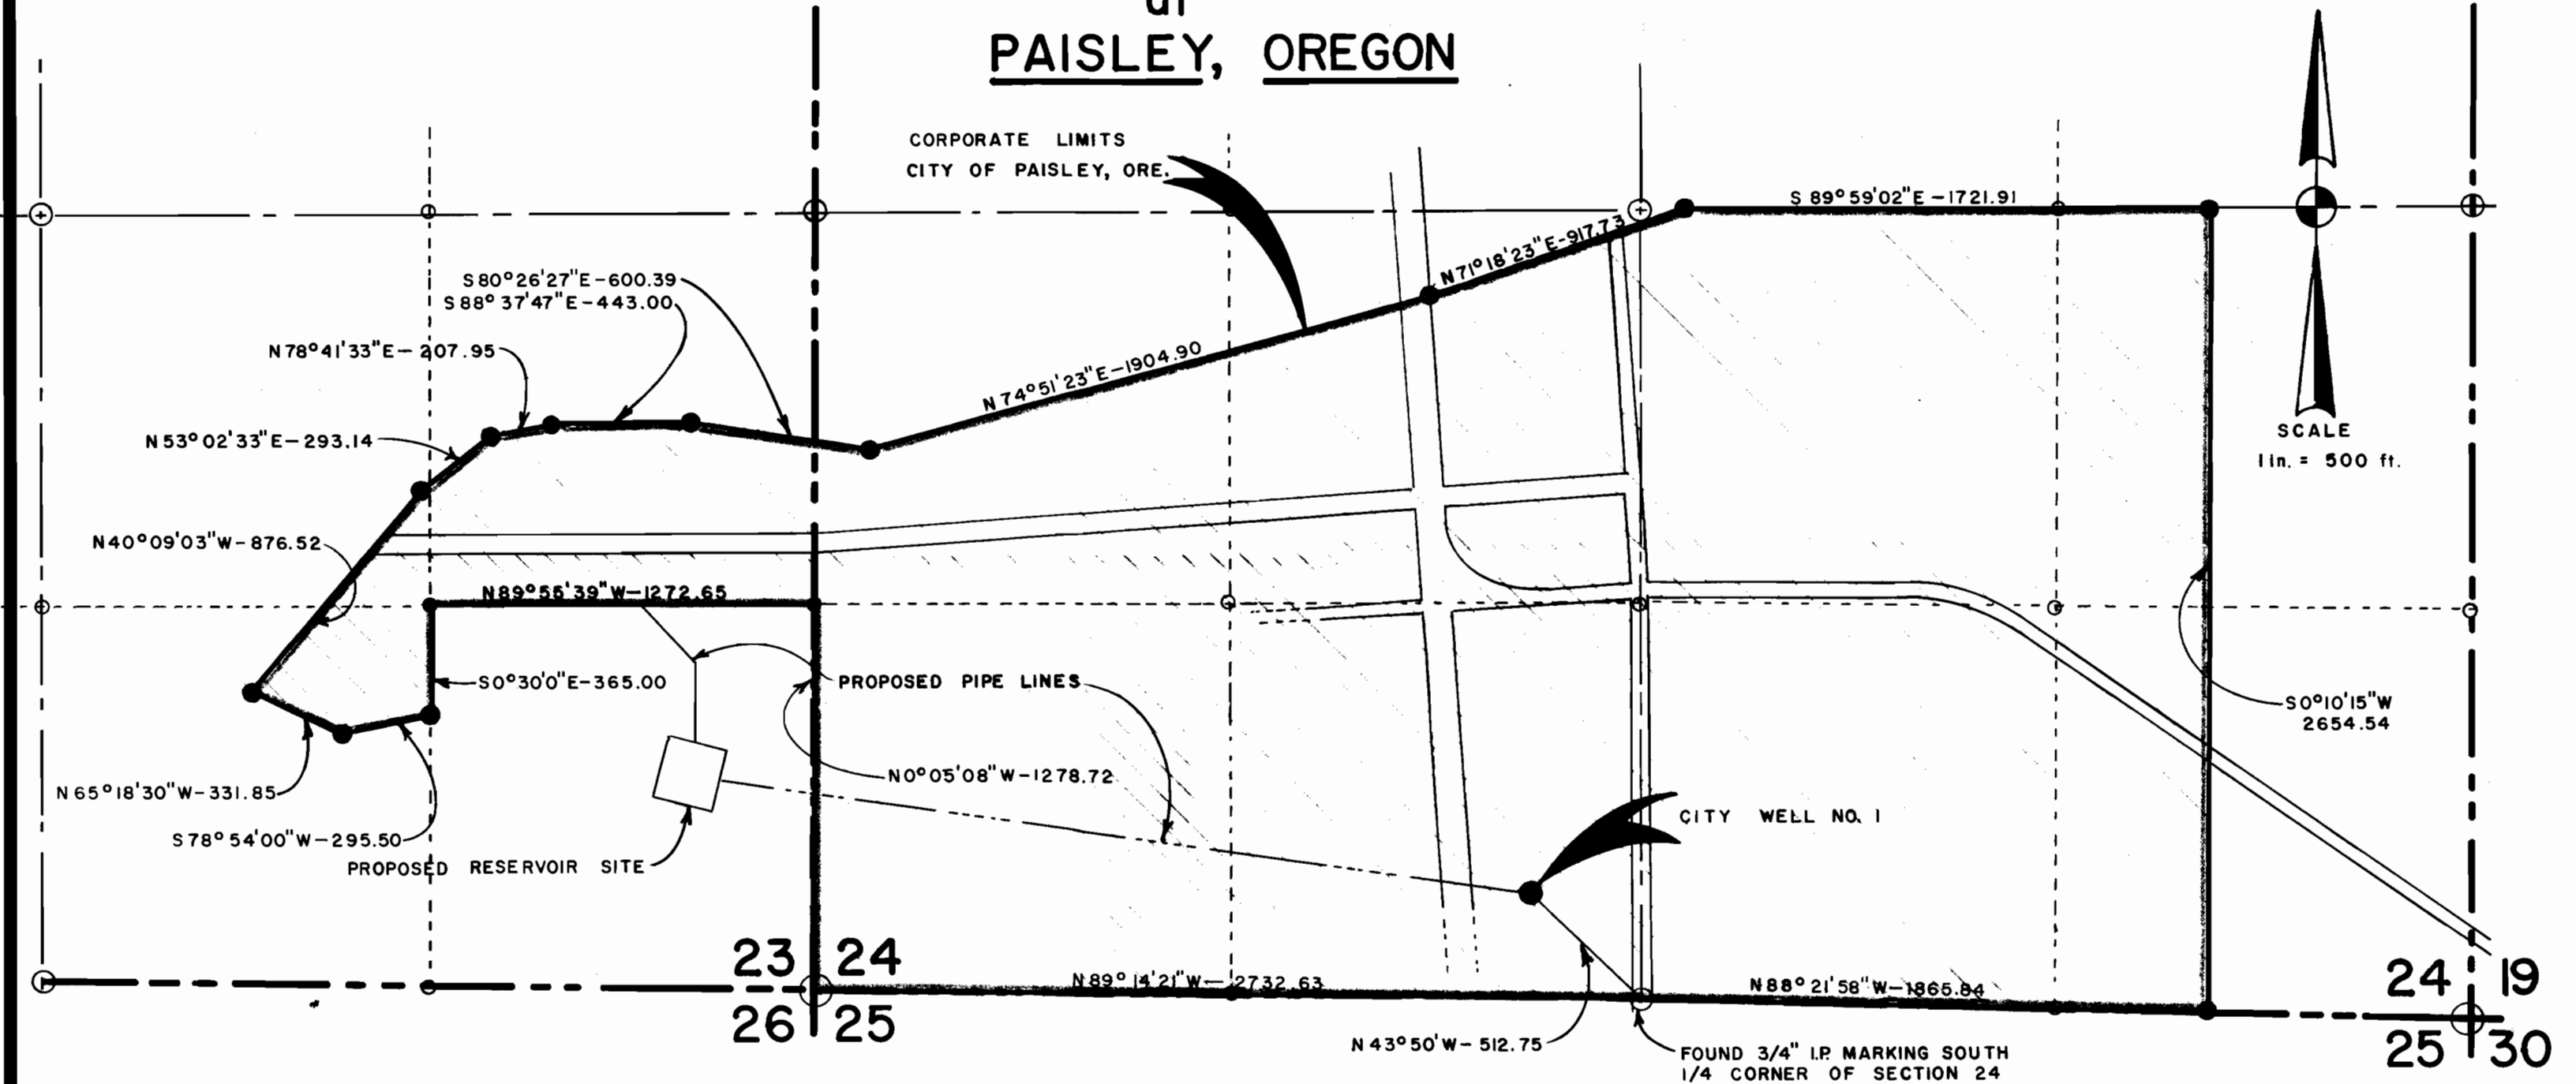

Distribution Area Shown all in S23 & S24, T.33S., R18E.W.M. in LAKE COUNTY, OREGON

MAP BY BOB ALGER ON SEPT. 16, 1969
FOR ANDERSON & ASSOC. SALEM, OREGON

ALL BEARINGS BASED ON LAKE COUNTY RECORDED SURVEY NO. 1034

NOTE: --- 40 Acre Subdivision Lines

 Municipal Boundary

Application No. G-5003
Permit No. G 4721

John Anderson