


G-5029
 G-4742
 42271



Application No. G-5029
 Permit No. G 4742

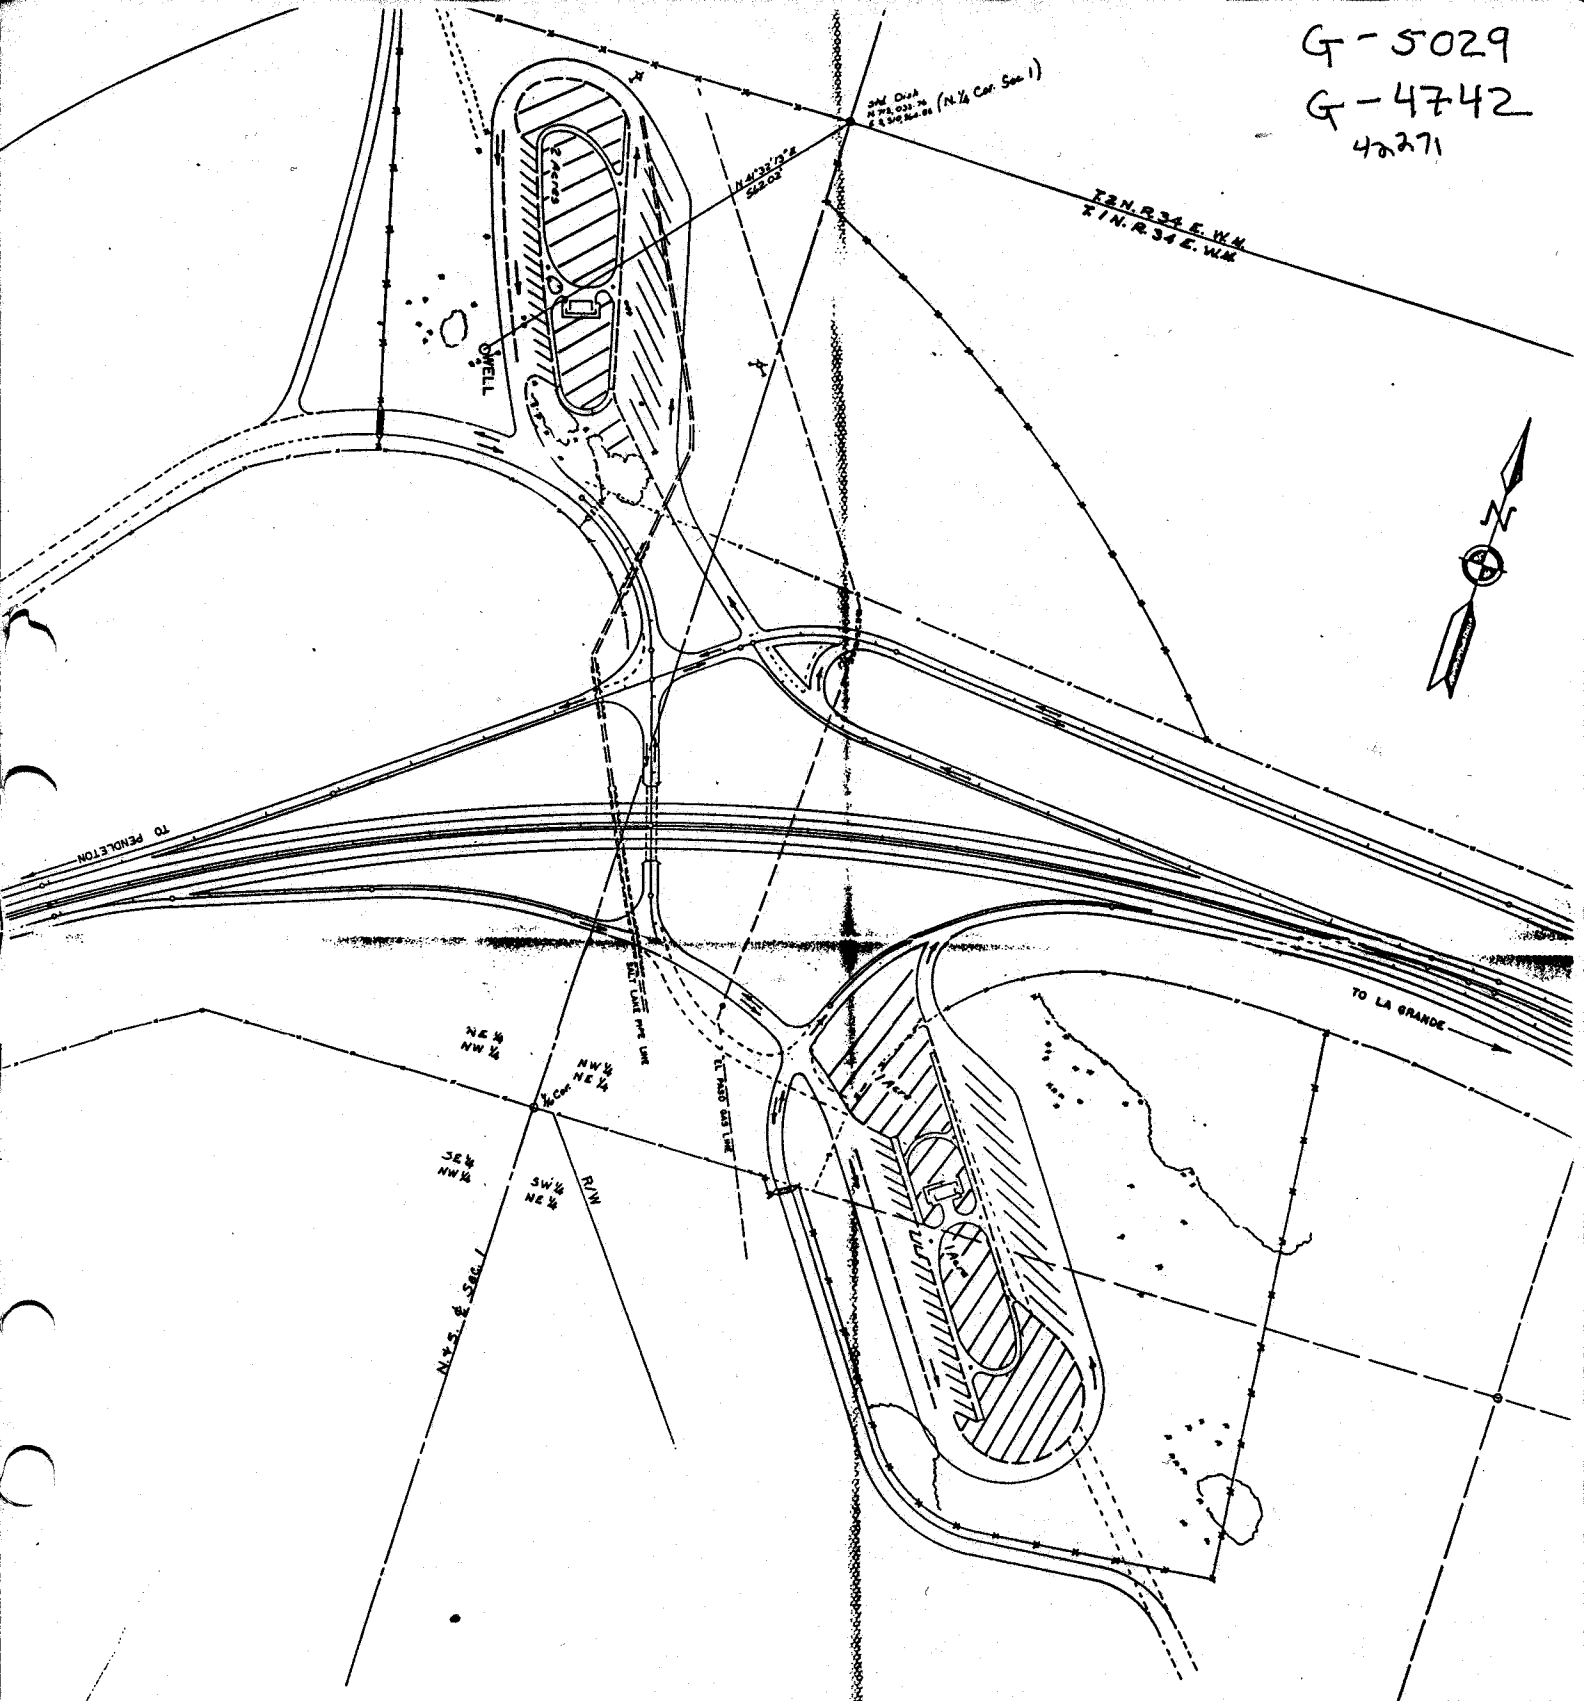

DEADMAN'S PASS SAFETY REST AREA				SHEET
OLD OREGON TRAIL HIGHWAY				NO.
UMATILLA COUNTY				
RD. ROAD	STATE	PROJECT	ACQU.	TOTAL
8	OREGON	NUMBER	YEAR	SHEETS
				DATE