


CITY OF CANBY, OREGON

RECEIVED
OCT 16 1969
STATE ENGINEER
SALEM, OREGON

RECEIVED
JAN 8 1970
STATE ENGINEER
SALEM, OREGON

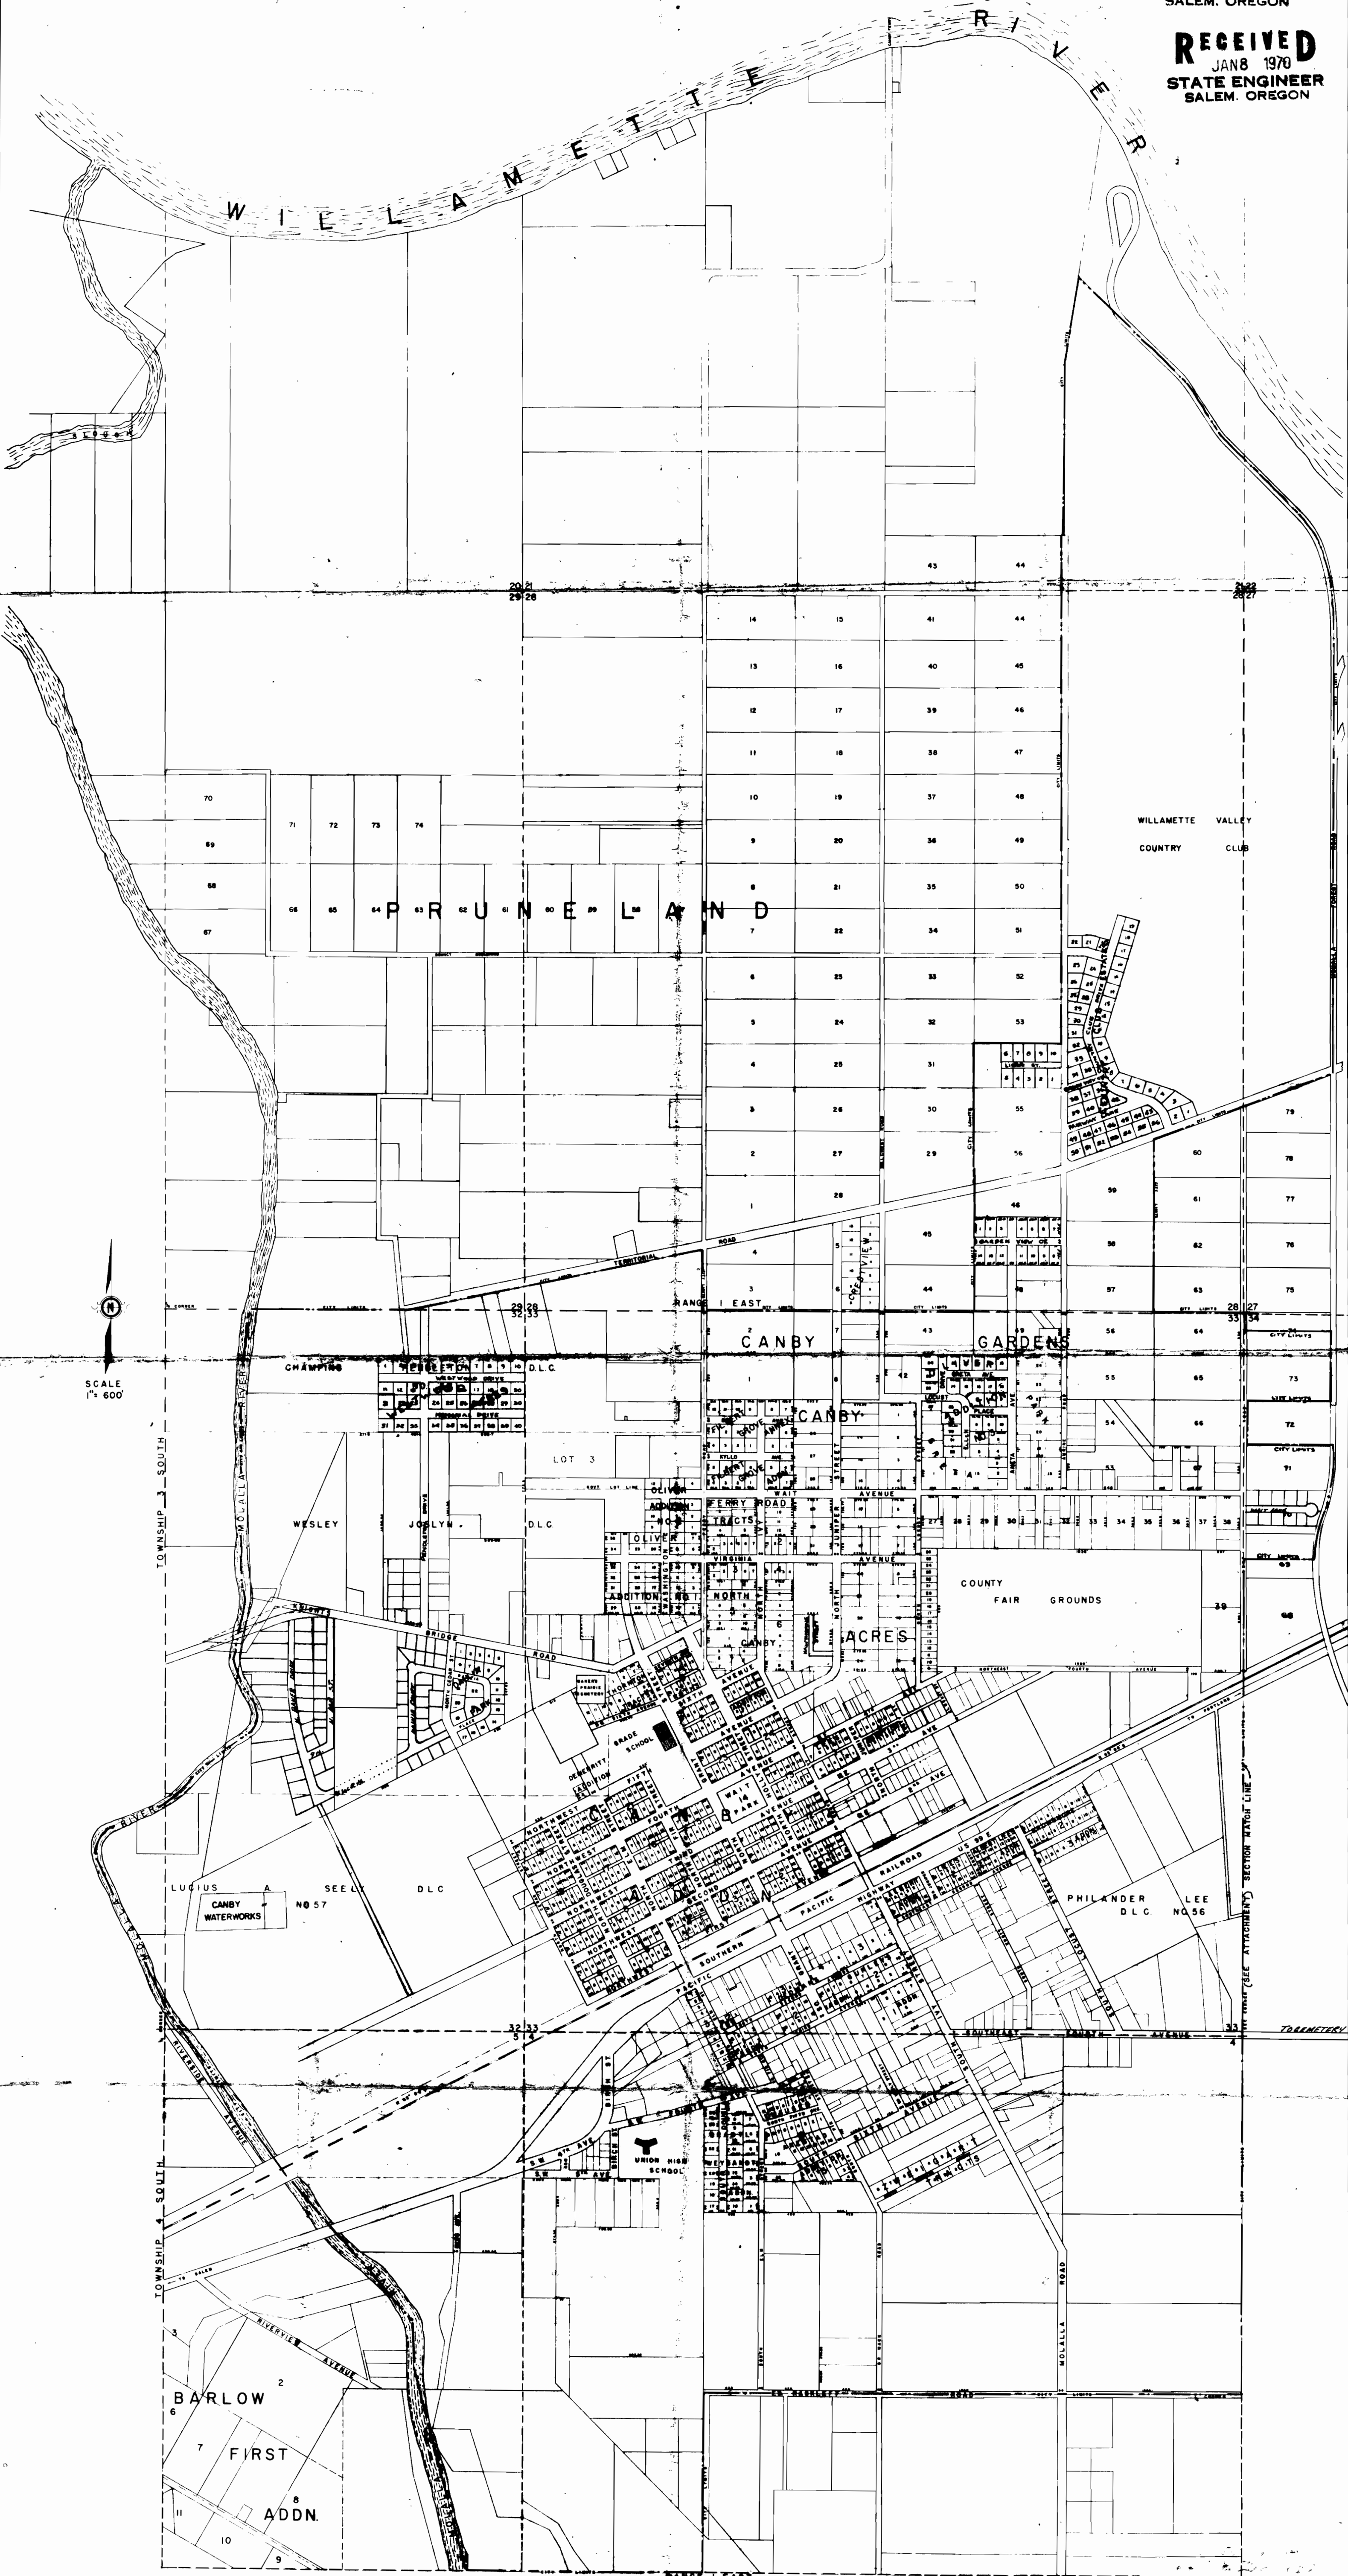

WILLAMETTE VALLEY
COUNTRY CLUB

SCALE
1" = 600'

TOWNSHIP 3 SOUTH
TOWNSHIP 4 SOUTH

RANGE 1 EAST

Application No. G-5018
G 4784

MAP OF
CANBY, OREGON

COMPILED FROM OFFICIAL RECORDS AND RECORDS MARCH 1968
LEE COX, Supt. of Public Works

N. W. CORNER
PHILANDER LEE D.L.C. #56


S. 43° 00' W. (2456.60')

S. 63° 20' W.

S. 43° 00' W.

S. 20° 00' W.

N.W. COR. DK. 220' BY 33'

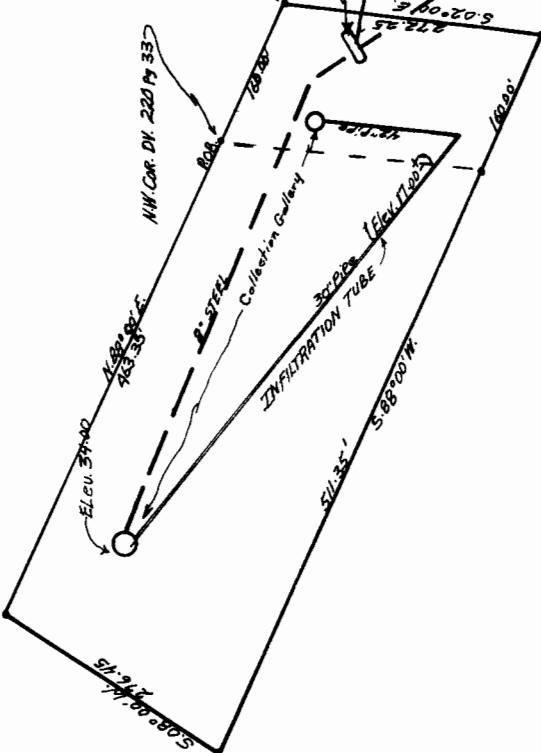

SCALE: 1" = 200'

RECEIVED
SEP 18 1969
STATE ENGINEER
SALEM, OREGON

SW 1/4 of SE 1/4 Sec. 32, T3S, R1E, W1M.
CLACKAMAS COUNTY MAP 3 IE32 D
TAX LOT 700

RECEIVED
SEP 19 1969

STATE ENGINEER
SALEM, OREGON

G 4784

SEP 21 9 17 1969