


**CITY OF  
LOWELL  
LANE COUNTY  
OREGON**

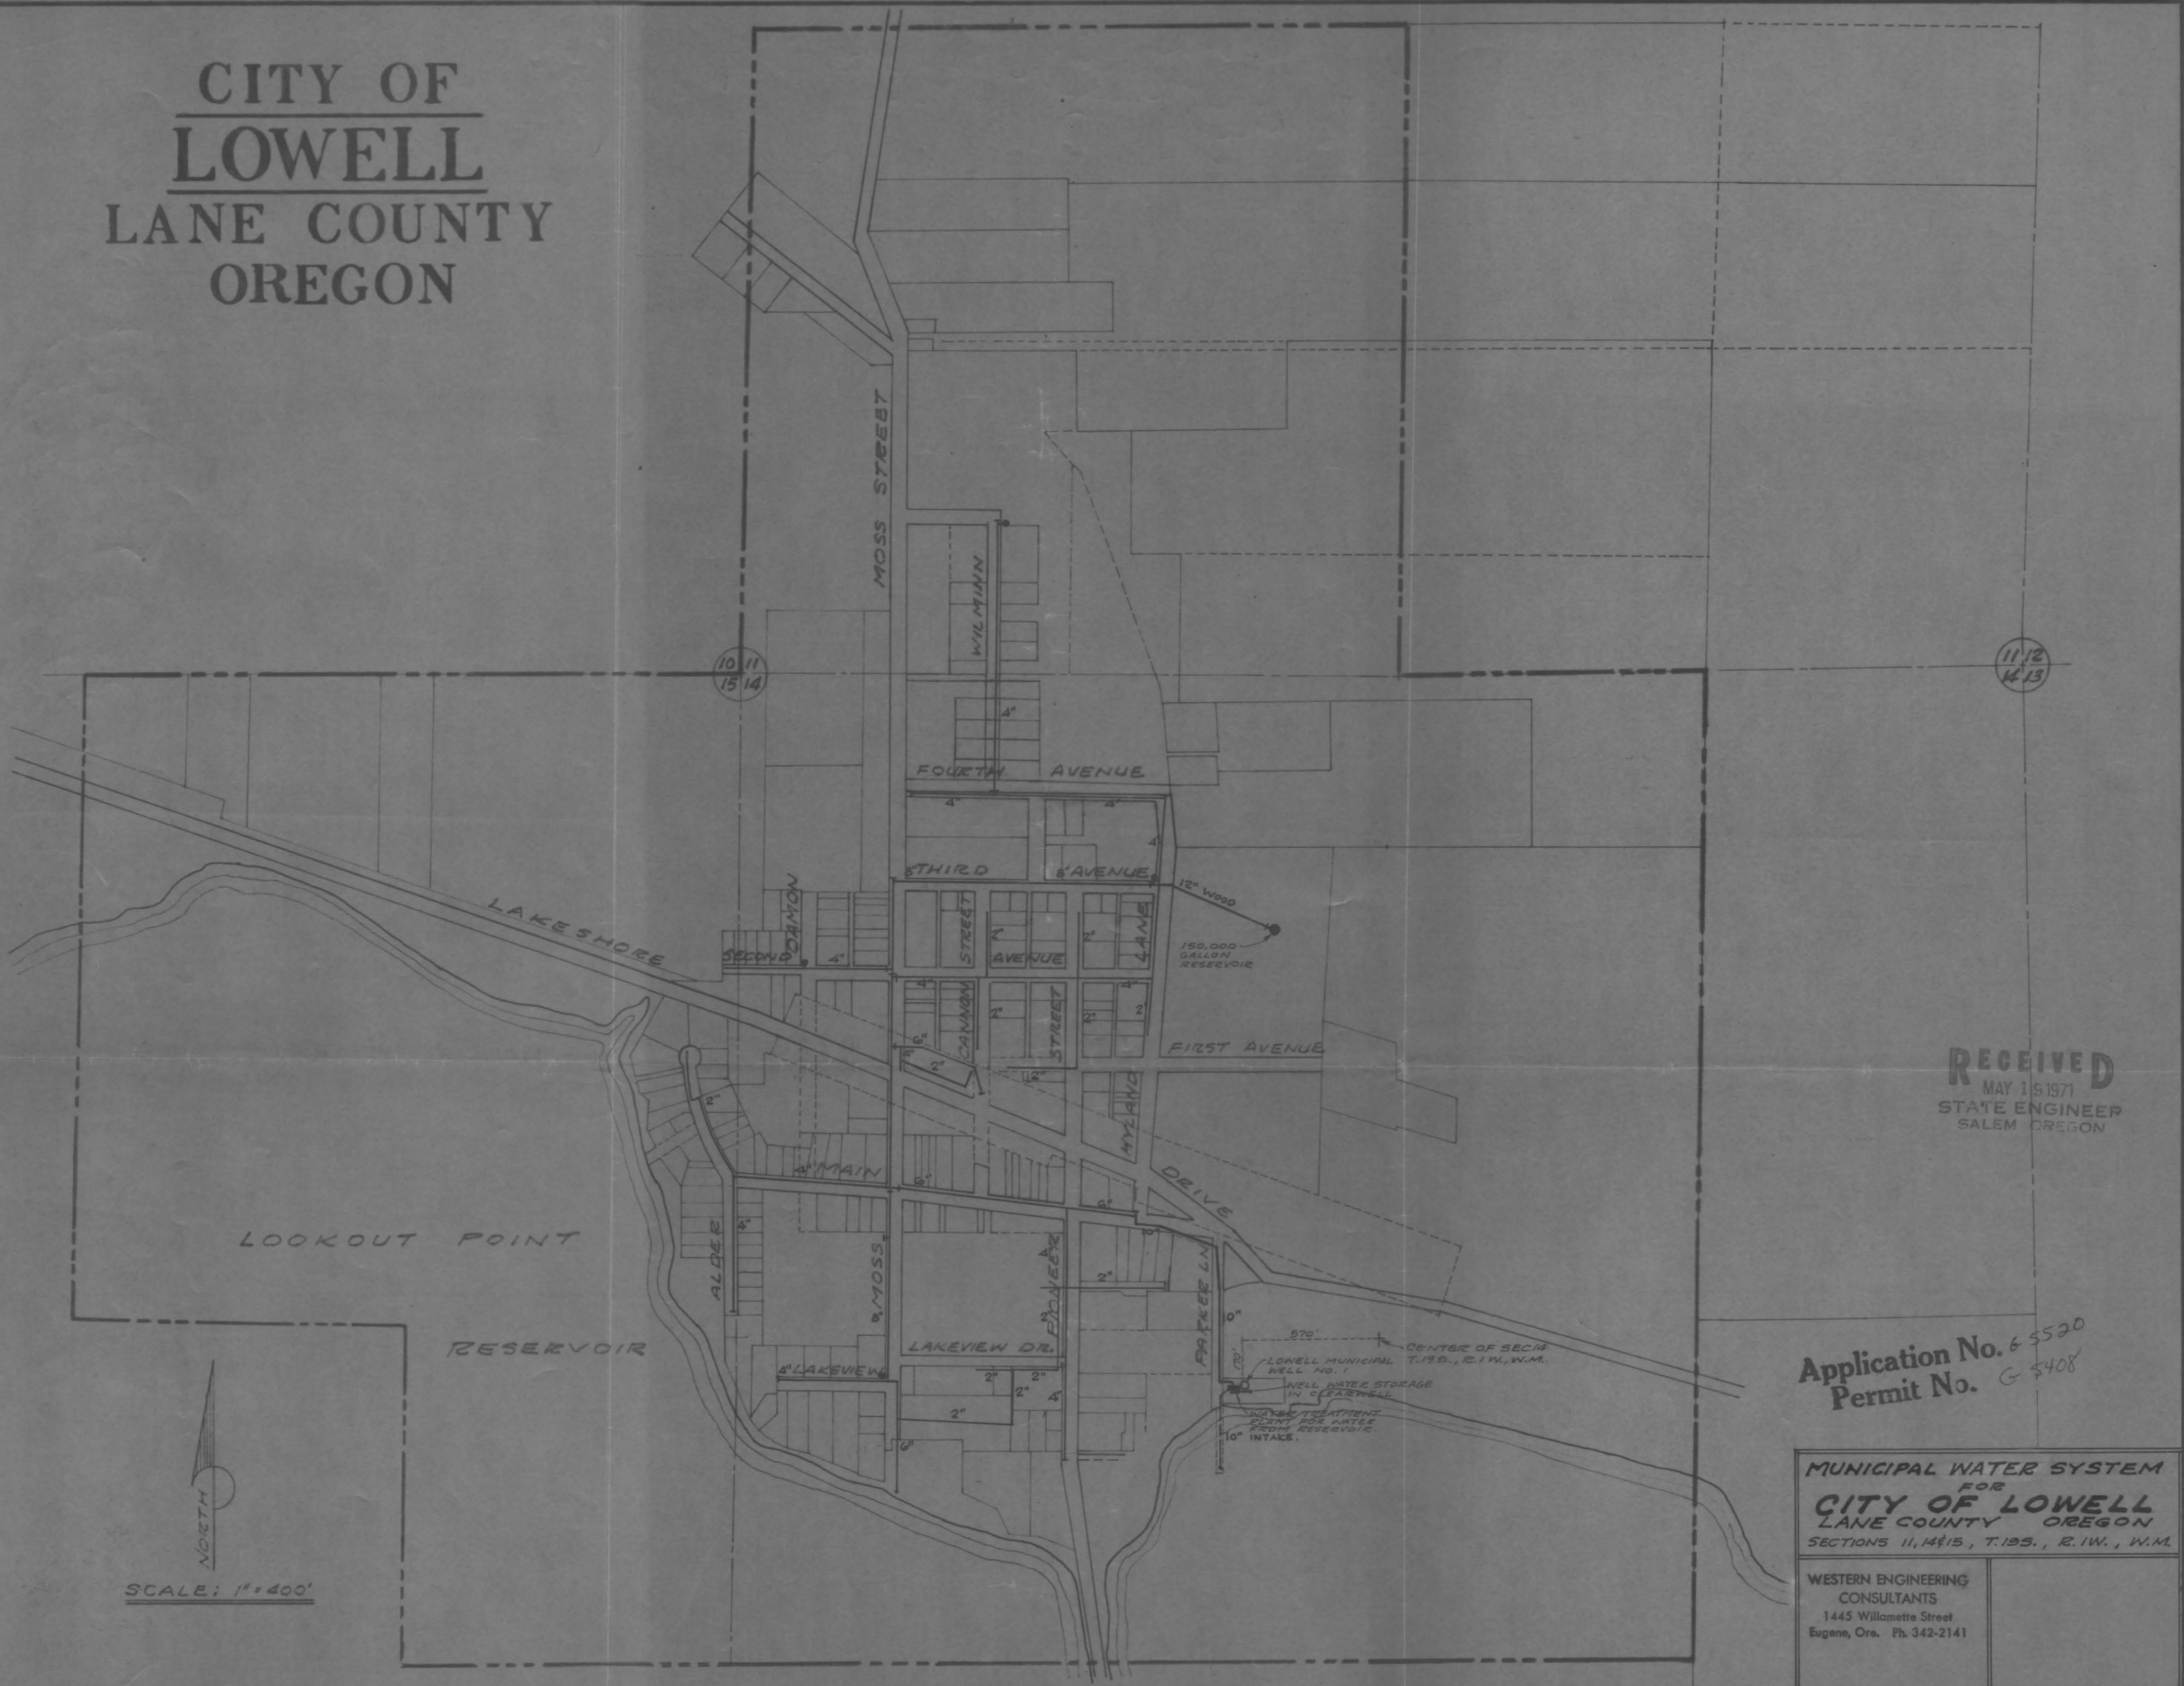

**RECEIVED**  
MAY 15 1971  
STATE ENGINEER  
SALEM OREGON


Application No. 65520  
Permit No. G-5408

**MUNICIPAL WATER SYSTEM  
FOR  
CITY OF LOWELL  
LANE COUNTY OREGON**  
SECTIONS 11, 14 & 15, T. 19S., R. 1W., W.M.

WESTERN ENGINEERING  
CONSULTANTS  
1445 Willamette Street  
Eugene, Ore. Ph. 342-2141


NORTH  
SCALE: 1" = 400'



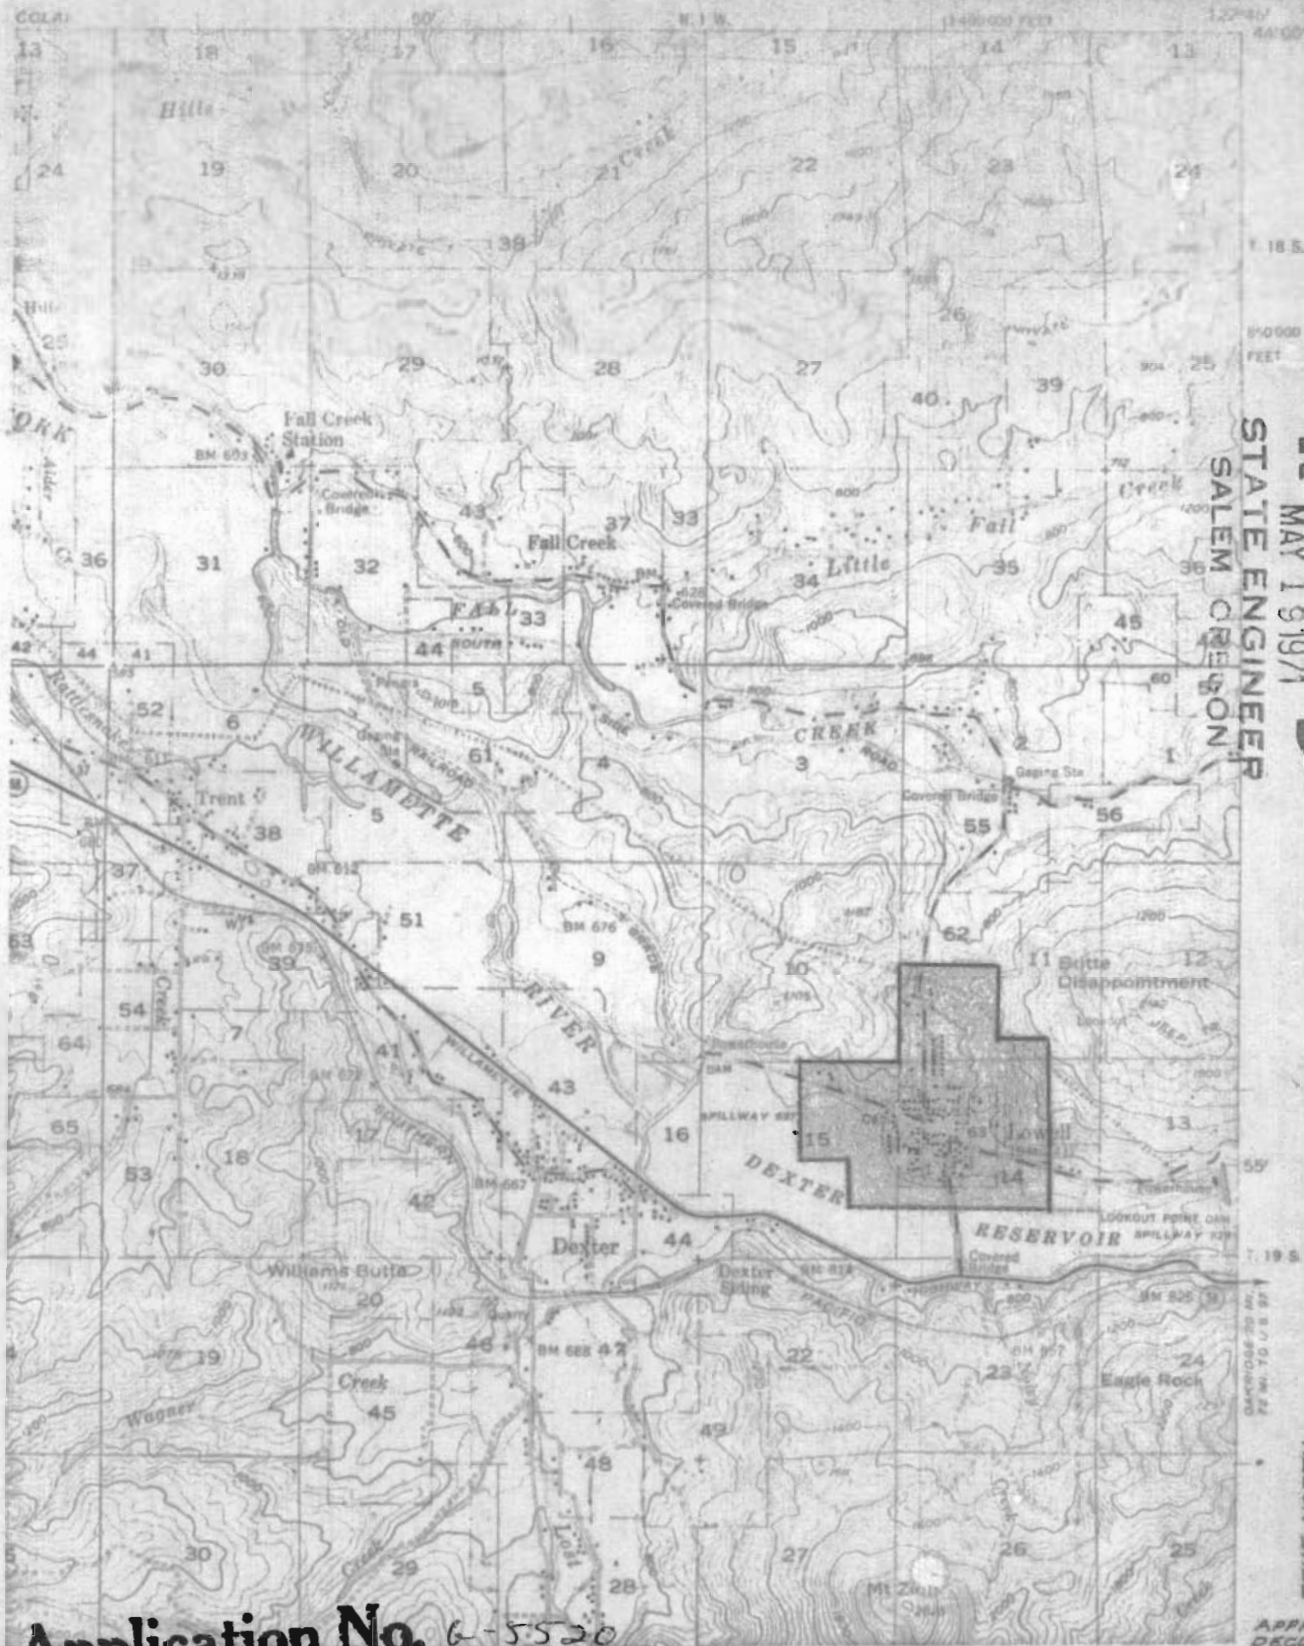

**RECEIVED**  
MAY 19 1971  
STATE ENGINEER  
SALEM OREGON

Application No. 6-5520  
Permit No.

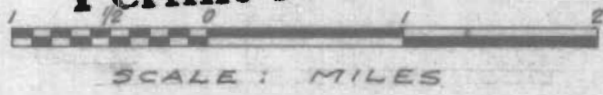

SCALE: MILES

VICINITY MAP  
OF  
**CITY OF LOWELL**  
LANE COUNTY, OREGON

TRUE NORTH  
MAGNETIC NORTH  
APPROX. MEAN DECLINATION 1955.