


**RECEIVED**  
 STATE ENGINEER  
 SALEM, OREGON

Application No. 65948  
 Permit No. 65646

REVISIONS	FISH COMMISSION STATE OF OREGON		
	BONNEVILLE SALMON HATCHERY		
	GROUND WATER APPLICATION		
	DATE NOV. 72	APPVD	FISHERIES DIRECTOR
DESIGN BY JME	APPVD	DIRECTOR OF ENGR.	
DRAWN BY BWM	FILE NO. H3-7228	SHT. 1 OF 1	
CHECKED BY JME			

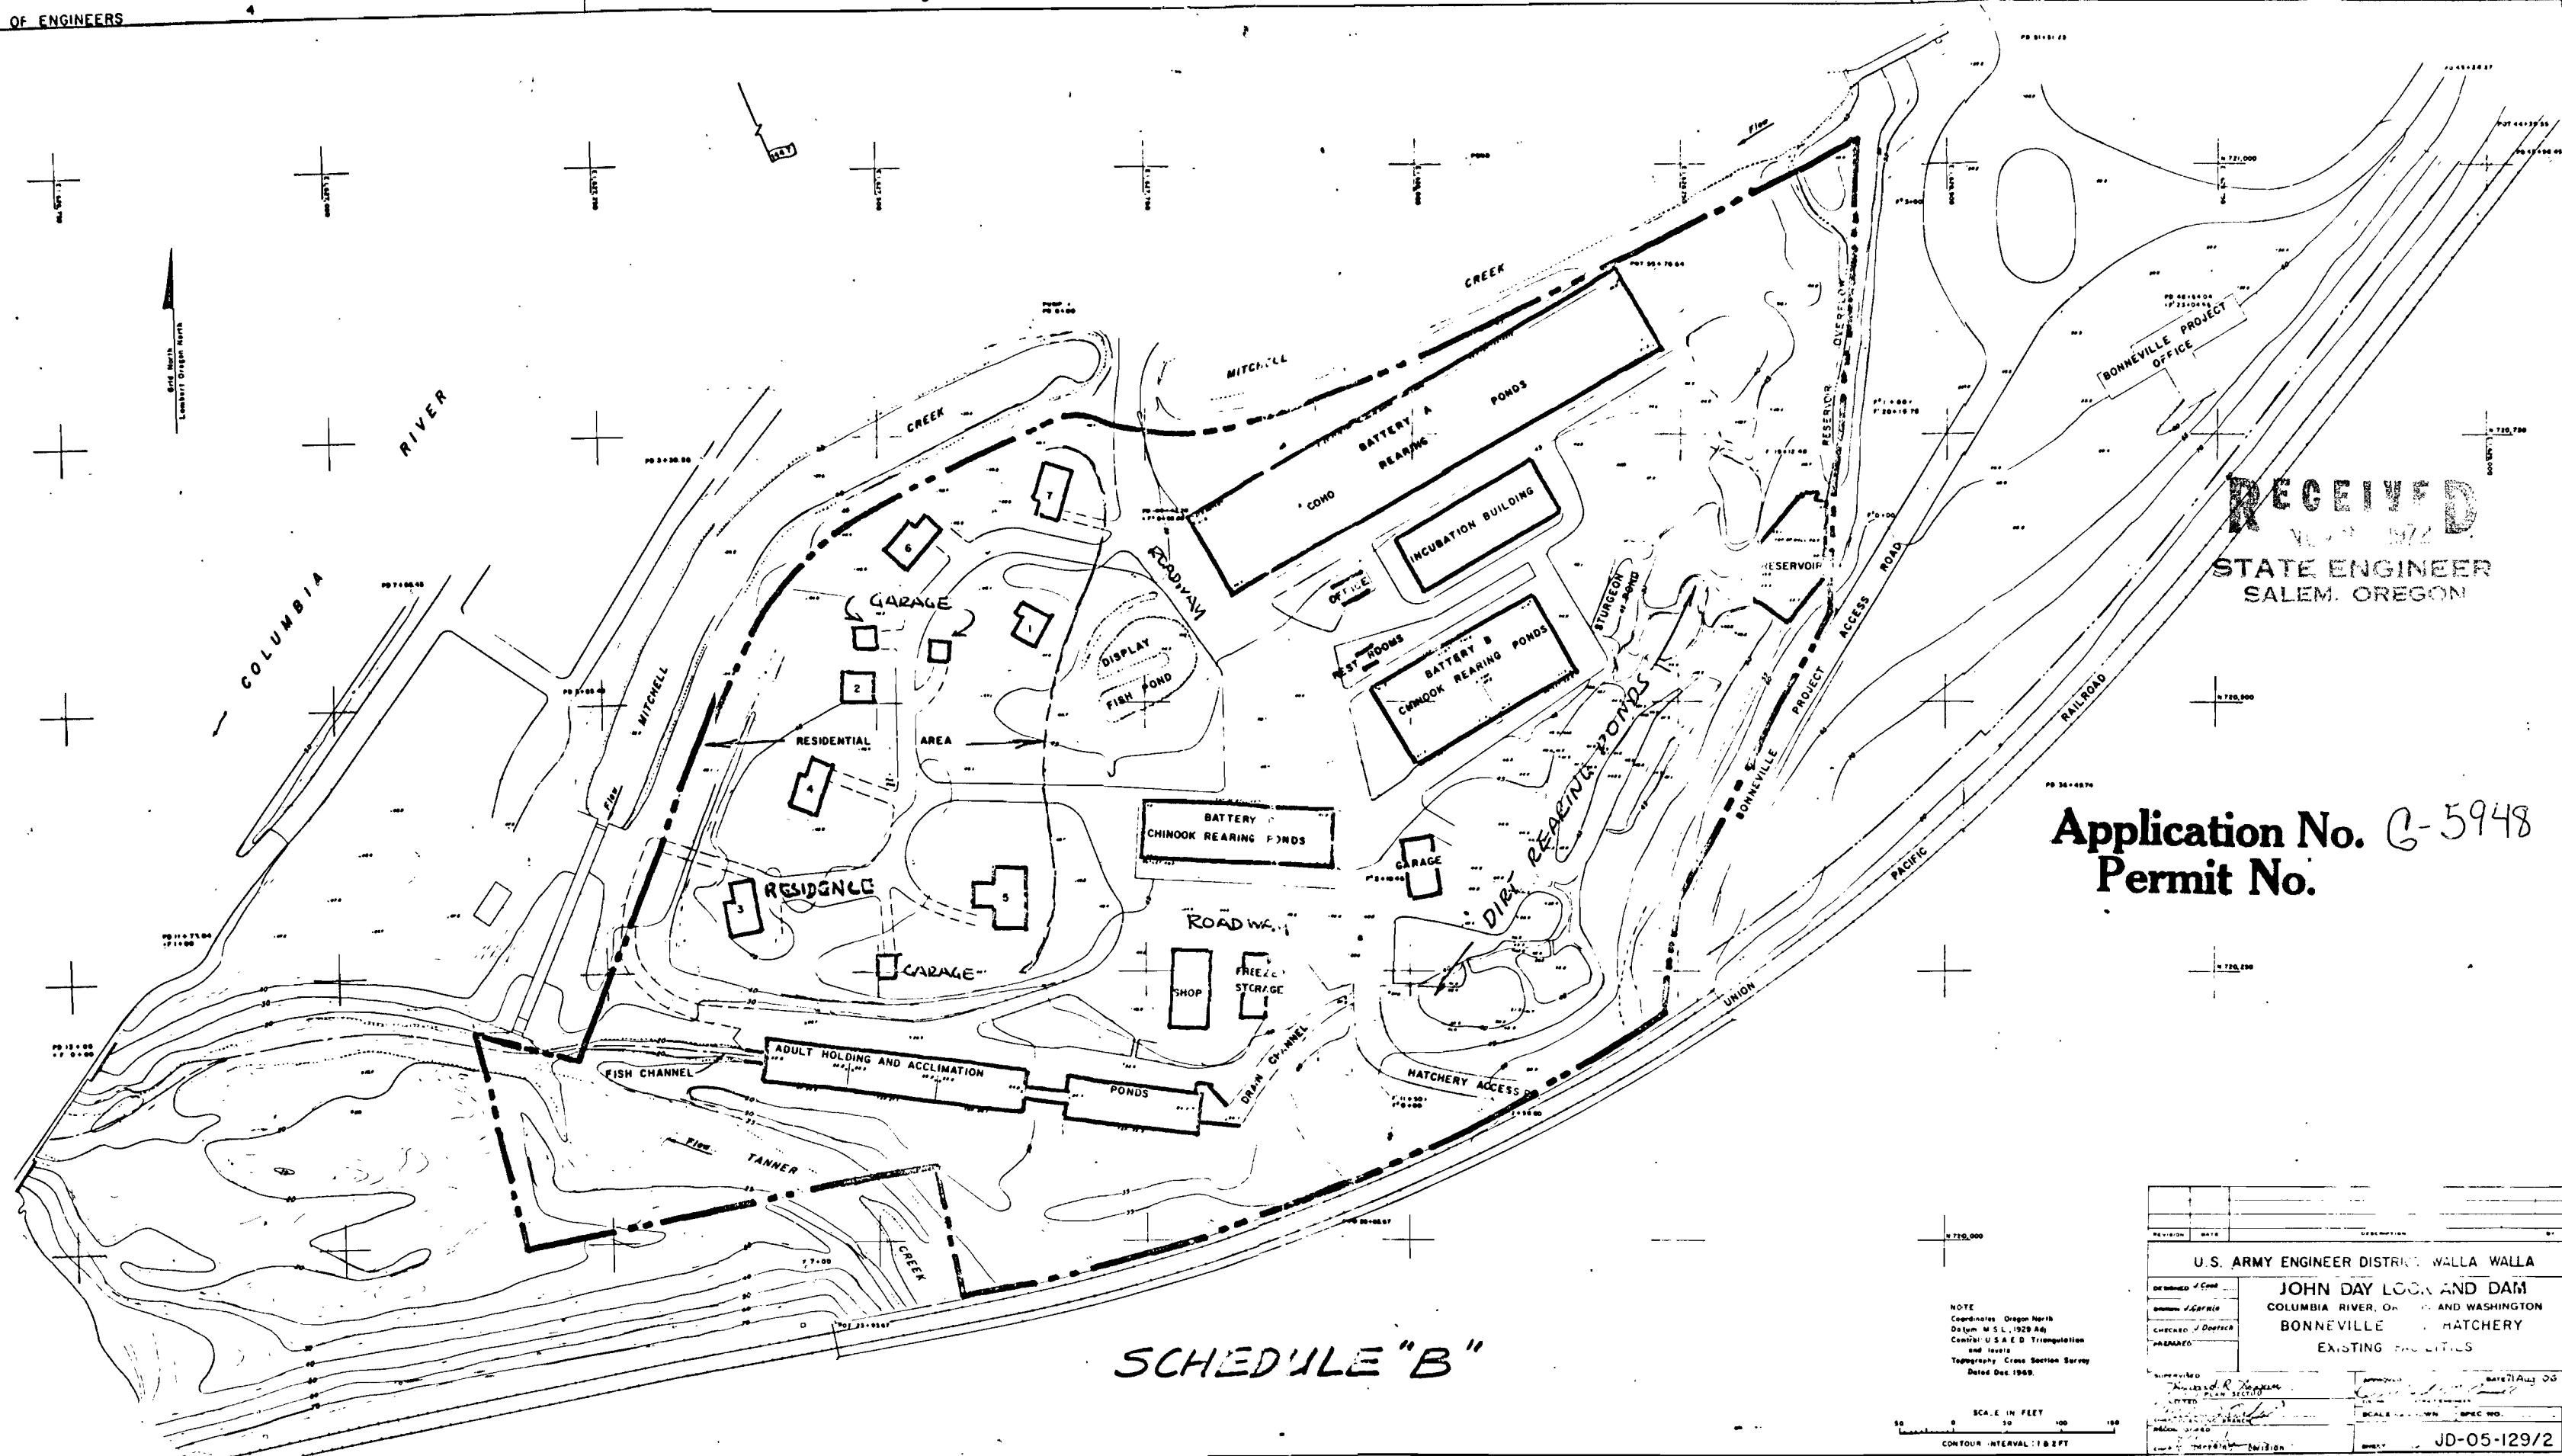

**RECEIVED**  
 NOV 2 1972  
 STATE ENGINEER  
 SALEM, OREGON

**Application No. G-5948**  
**Permit No.**

**SCHEDULE "B"**

NOTE  
 Coordinates Oregon North  
 Datum M.S.L. 1929 Adj  
 Control U.S.A.E.D. Triangulation  
 and Level  
 Topography Cross Section Survey  
 Dated Dec. 1968.

SCALE IN FEET  
 0 50 100 150  
 CONTOUR INTERVAL: 10 FT

REVISION	DATE	DESCRIPTION	BY

U.S. ARMY ENGINEER DISTRICT WALLA WALLA  
**JOHN DAY LOCK AND DAM**  
 COLUMBIA RIVER, OREGON AND WASHINGTON  
**BONNEVILLE HATCHERY**  
 EXISTING FACILITIES

DESIGNED: J. G. ...  
 DRAWN: J. G. ...  
 CHECKED: J. D. ...  
 PARAPROF: ...  
 SUPERVISOR: ...  
 DATE: 7/1 Aug 68

SCALE: AS SHOWN SPEC. NO. ...  
 SHEET: JD-05-129/2