


(CITY OF LAKE OSWEGO)

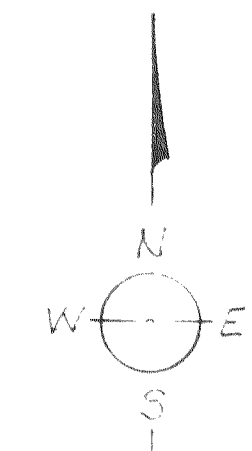

Wells:

No.	Yield	Appl. No.	Permit No.
No. 1	1000 gpm	G 1349	G 1196
No. 2	350 gpm	G 3387	G 3182
No. 3	(This Application)		

Reservoirs:

No.	Capacity	of Elev.
No. 1	120,000 Gal	356'
No. 2	500,000 "	"
No. 3 (Proposed)	1,250,000 "	"

Pipe Lines (Installed as of 12-31-73)

Size	Length	Symbol
12"	40'
10"	9,330'
8"	10,100'
6"	39,500'
4"	12,760'
3"	620'
2"	3,620'
Total	15,970'	

Boundaries:

Rivergrove Water District
City of Lake Oswego
City of Tualatin
Mossy Brook Water Dist.
Boundary of Area to be Served

RECEIVED
 APR 5 1974
 STATE ENGINEER
 SALEM, OREGON

Number of Services: (12-31-73)

Residential	990
Commercial	7
Light Industrial	5
Total	1,002

Application No G-6414
 Permit No. G 6023

24 19
 25 30

19 20
 30 25

20 21
 29 26

APPLICATION MAP - WELL No 3
 RIVERGROVE WATER DISTRICT
 Scale: 1" = 500'

W. J. Dornier

1	4/9/74	Distance Tie to Well Site	W.J.D.
REVISION	DATE	DESCRIPTION	BY
RIVERGROVE WATER DISTRICT			
JOB No.	73-22		
DESIGNED BY:	W.J.D.		
TRACED BY:	"		
CHECKED BY:	"		
DATE:	1/21-74		
APPROVED BY:	<i>W. J. Dornier</i>		
SCALE: 1" = 500'		SHEET 1 OF 1	DRAWING NUMBER
W. J. DORNER CONSULTING ENGINEER PORTLAND OREGON		73-22 A	