


WATER RIGHT LOCATION MAP  
CITY OF JEFFERSON  
Township 10 S. R. 3W

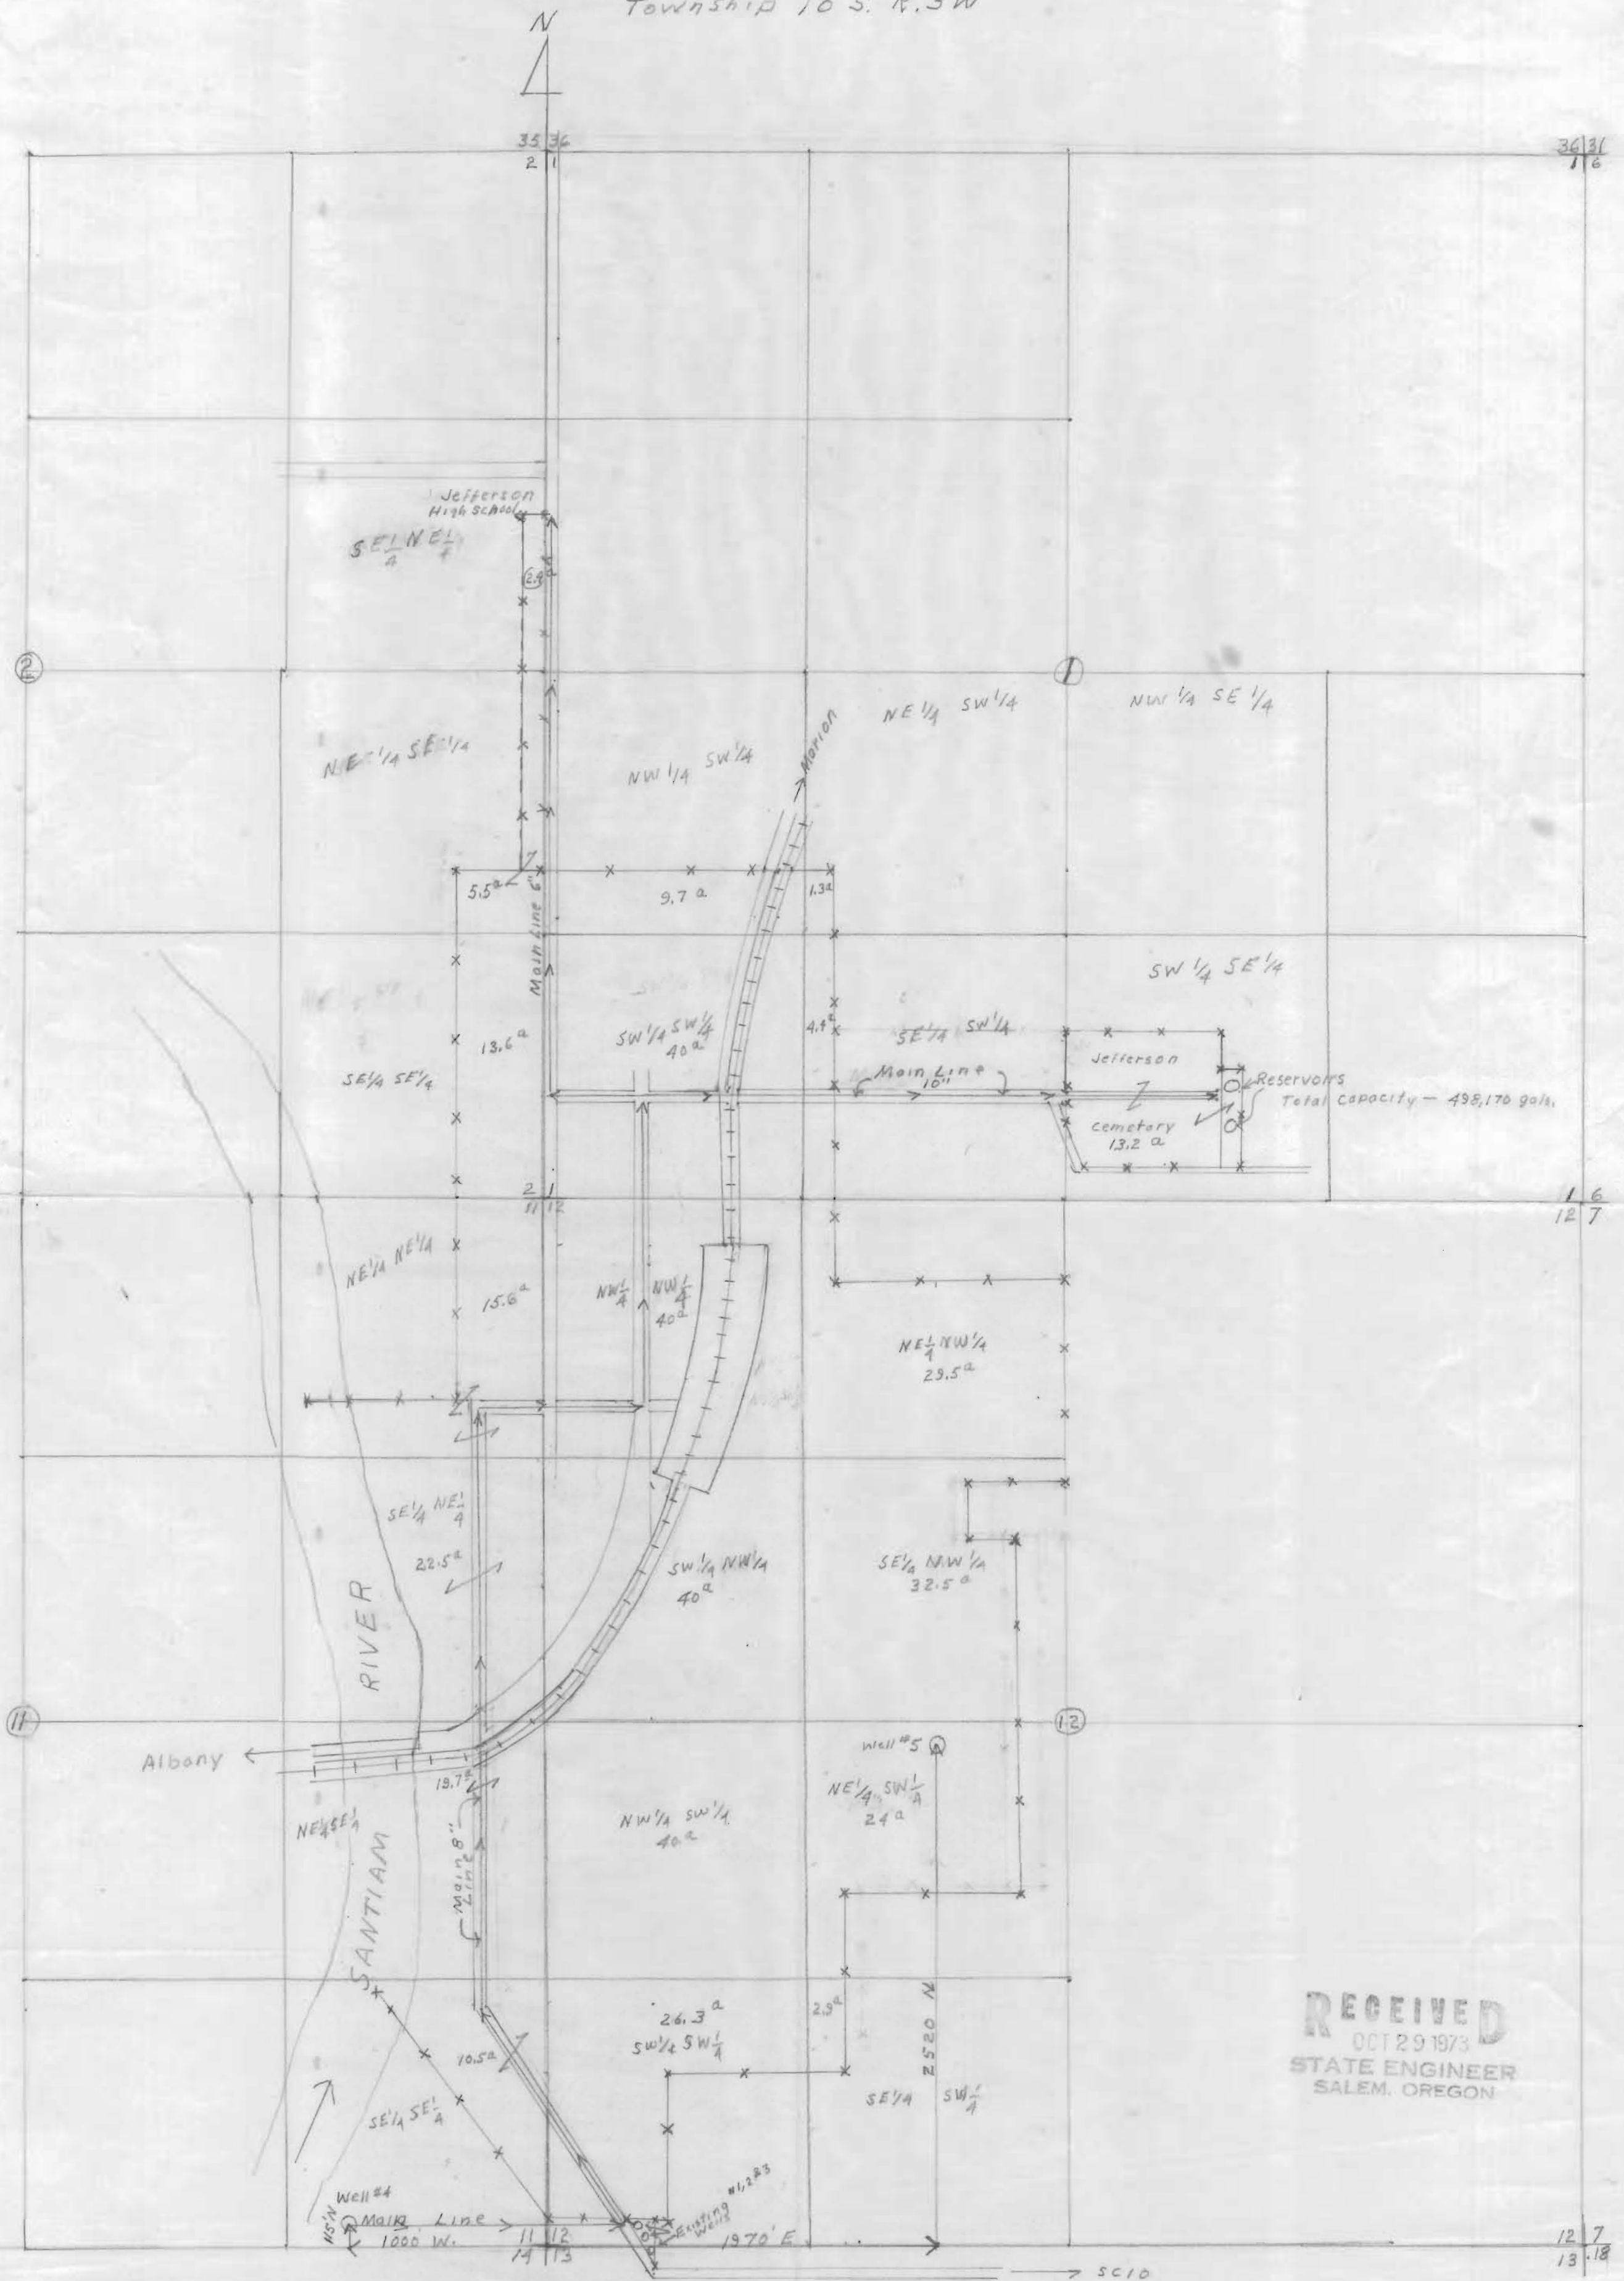

Wallace Dawson 10/23/1973

LEGEND  
Wells o  
Main Lines →  
Service Boundary x—x  
SCALE 1" = 600'

Application No. G-6332  
Permit No. G 6089

RECEIVED  
OCT 29 1973  
STATE ENGINEER  
SALEM, OREGON