

R 6 W


R 5 W

R 4 W

R 3 W



DISTRIBUTION SERVICE AREA
POLK AND YAMHILL COUNTIES, OREGON
SCALE 1" = 1 MILE
----- WATER SERVICE AREA BOUNDARY TO BE COVERED BY WATER RIGHT

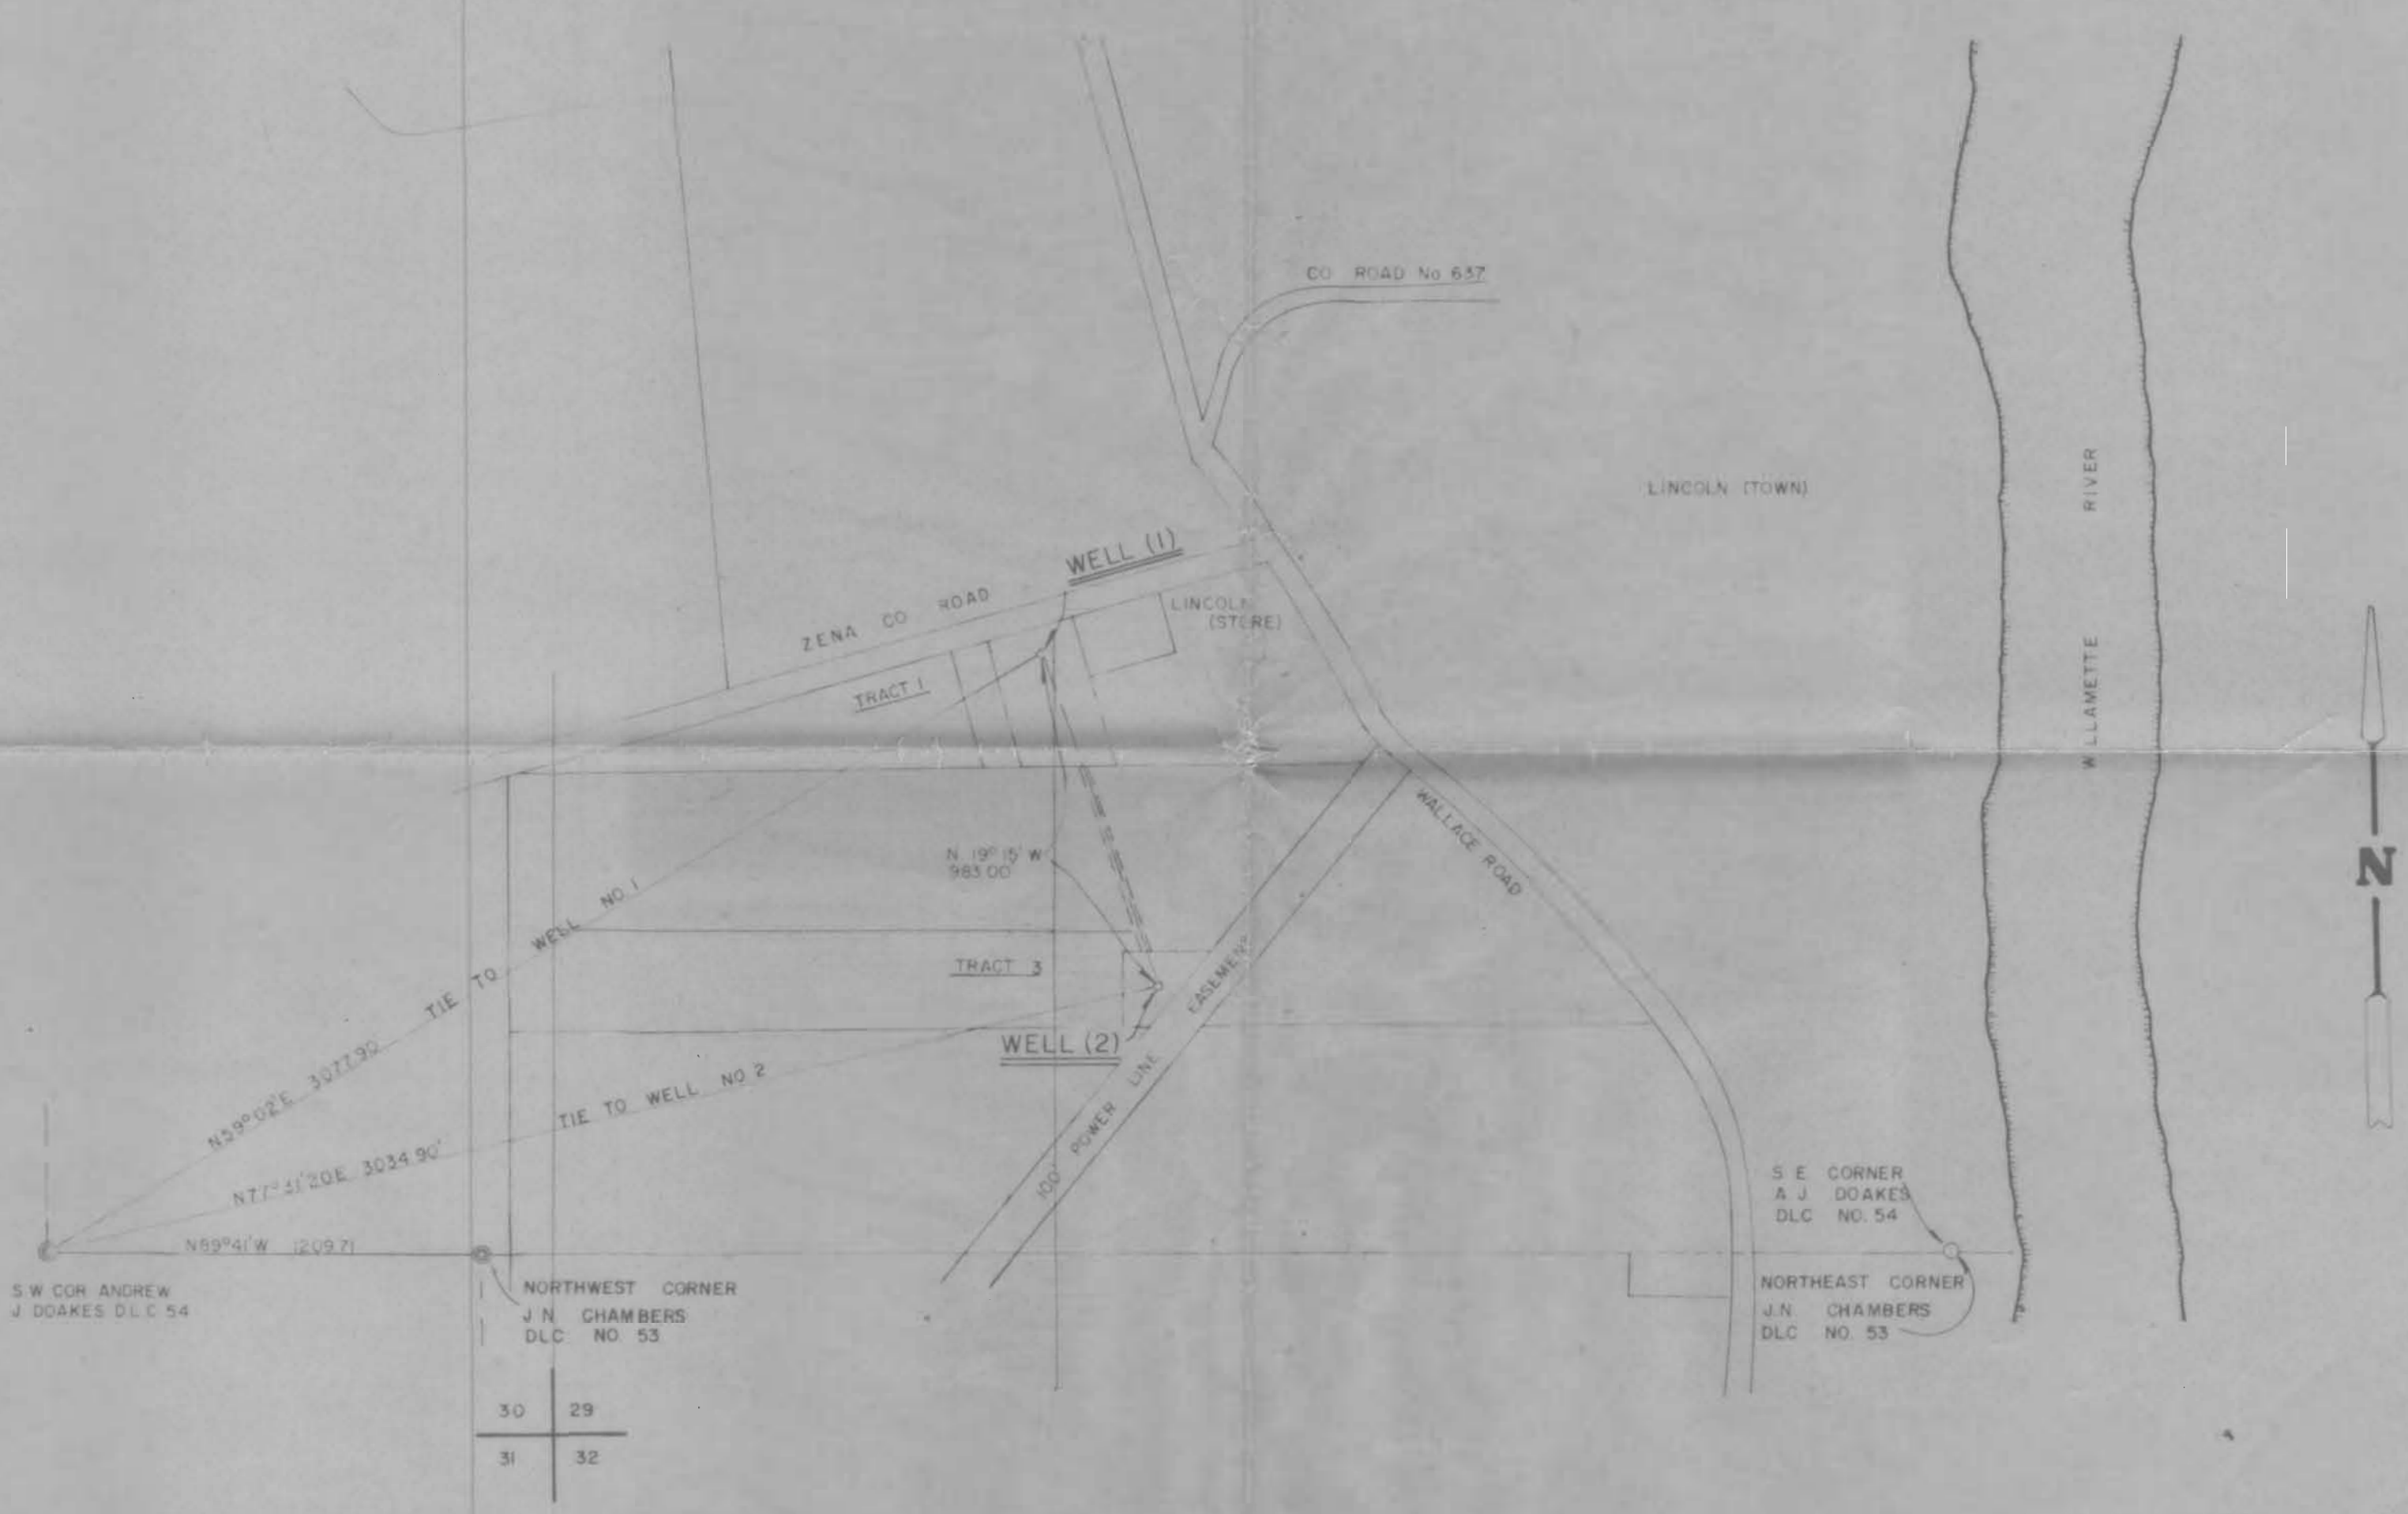

SOURCE OF SUPPLY
POLK COUNTY, OREGON
SCALE 1" = 400'

In Section 29, T6S, R3W, W.M.,
Polk County, Oregon.

Application No. G-6717
Permit No. G 6852

WATER RIGHTS MAP

PERRYDALE DOMESTIC WATER COOPERATIVE

Scale: 1" = 17.74'

Design: M. G. Boatwright & Associates

Drawn: J. M. W.

Checked: F. W. B.

SALEM, OREGON

Project No. 294

SHEET 1