

APPLICATION FOR WATER RIGHT

LOCATED IN SECTION 36, T. 35 S., R. 7 W, W.M., JOS. CO., ORE.

FOR: BILL GEORGE
11259 LOWER RIVER RD.
GRANTS PASS, ORE.


Application No. G-6479
Permit No. G 6479

BY: GERALD D. RILEY, R.S. 705
214 NW 6th. ST.
GRANTS PASS, ORE.

D'W'N: BLAIR J TUDOR, II

DATE: APRIL 18, 1975

SCALE: 1" = 400'

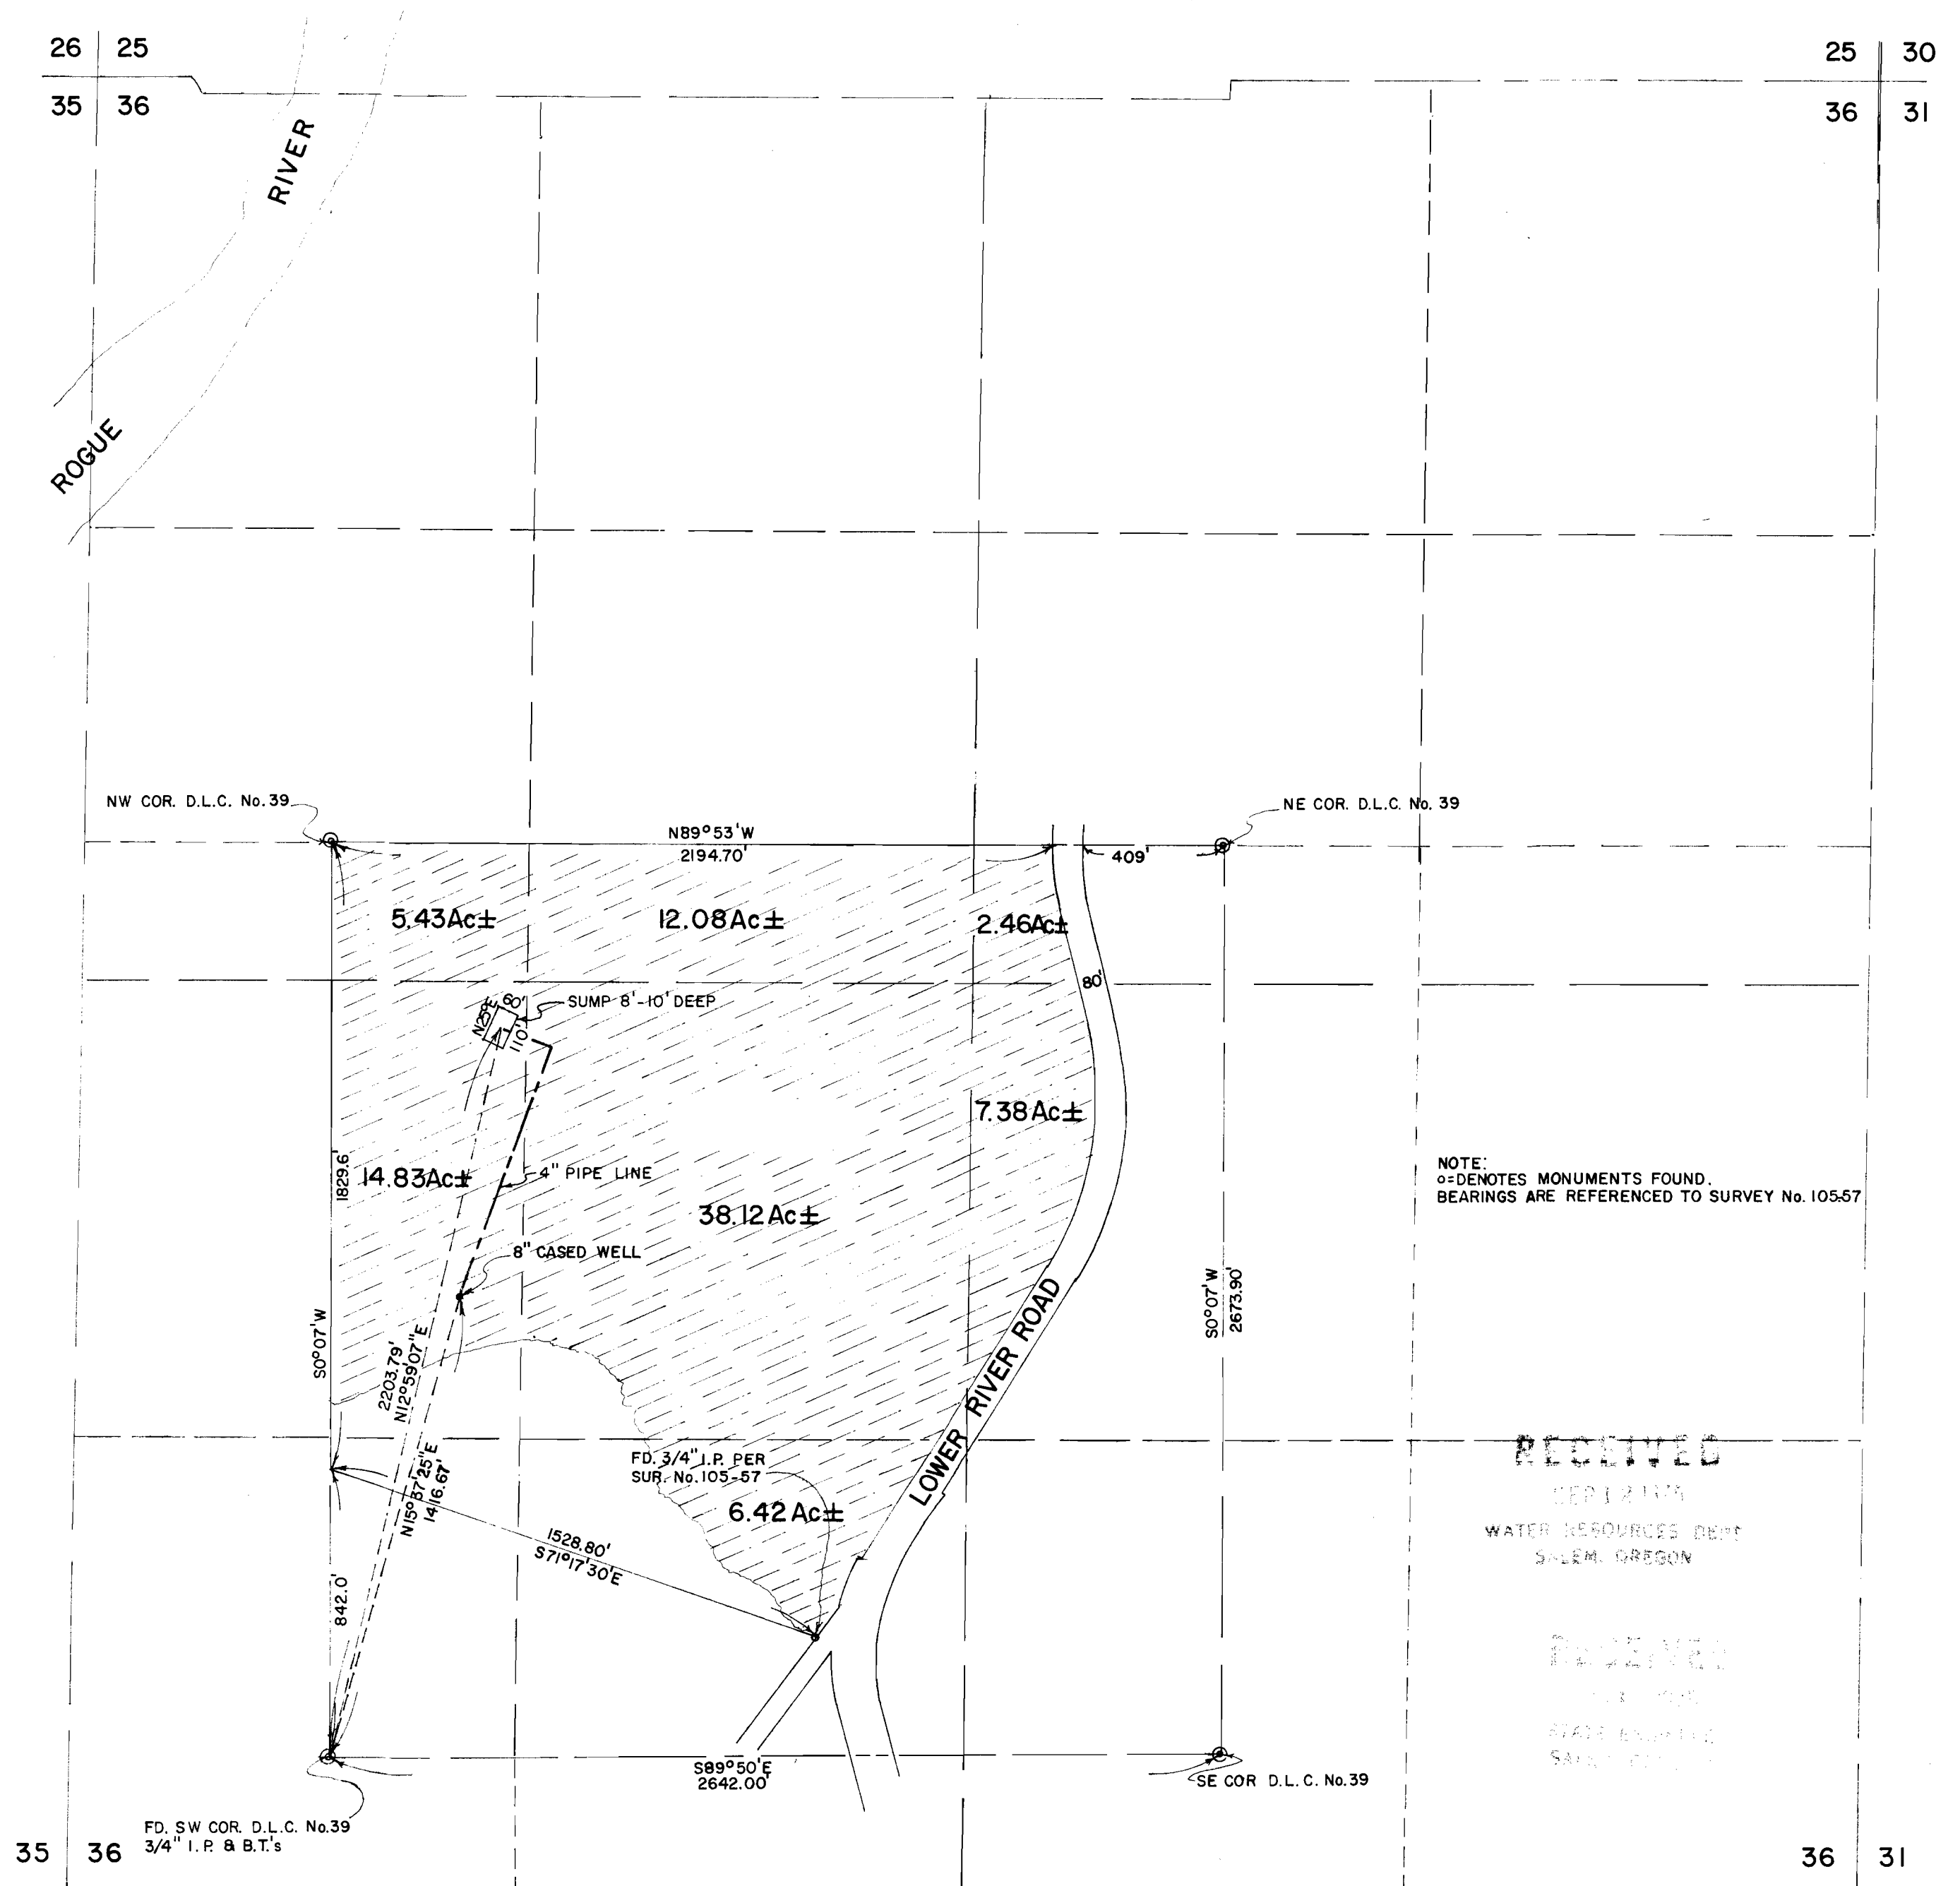

NOTE:
o=DENOTES MONUMENTS FOUND.
BEARINGS ARE REFERENCED TO SURVEY No. 10557

RECEIVED
DEPT. OF
WATER RESOURCES DEPT
SALEM, OREGON

RECEIVED
STATE BOARD
SALEM, OREGON

REGISTERED
PROFESSIONAL
LAND SURVEYOR
Gerald D. Riley
OREGON
JULY 9, 1968
GERALD D. RILEY
705

1 6