

DEC 28 1973


STATE ENGINEER
SALEM, OREGON

John Day Pool EL.268.0
at Dam w/ 220,000 c.f.s.
Existing handling dock units
will be removed by the Govt.,
Contractor will install new
in their place


RECEIVED

JUN 5 1978


**WATER RESOURCES DEPT.
SALEM, OREGON**

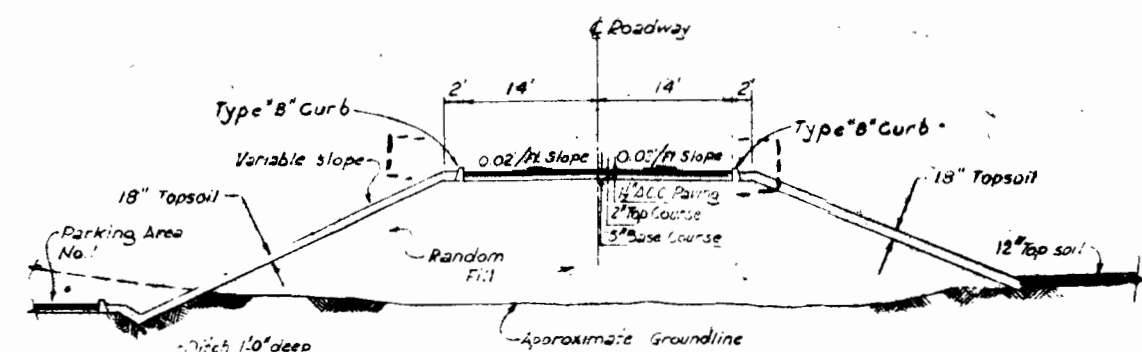


SECTION "A"
SCALE IN FEET

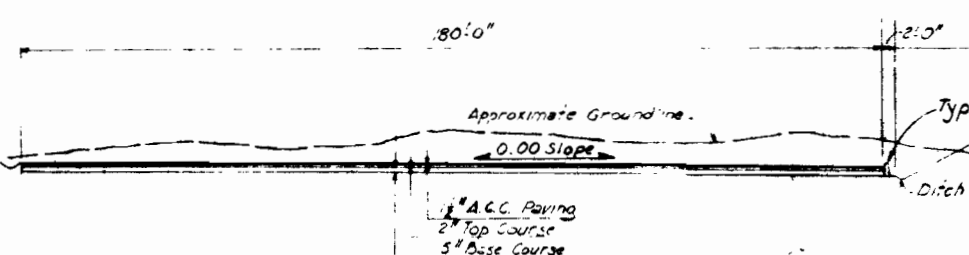



SECTION B
SCALE IN FEET

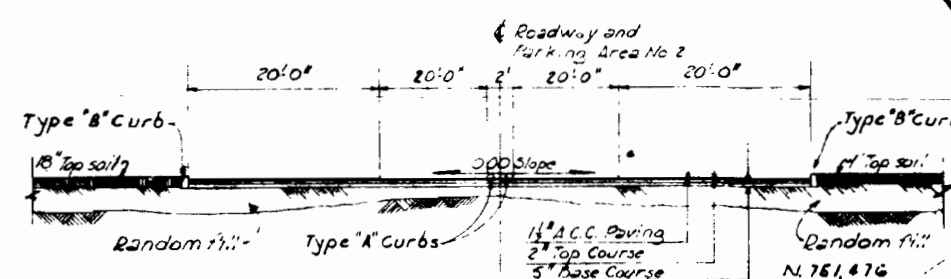

SECTION C
SCALE IN FEET

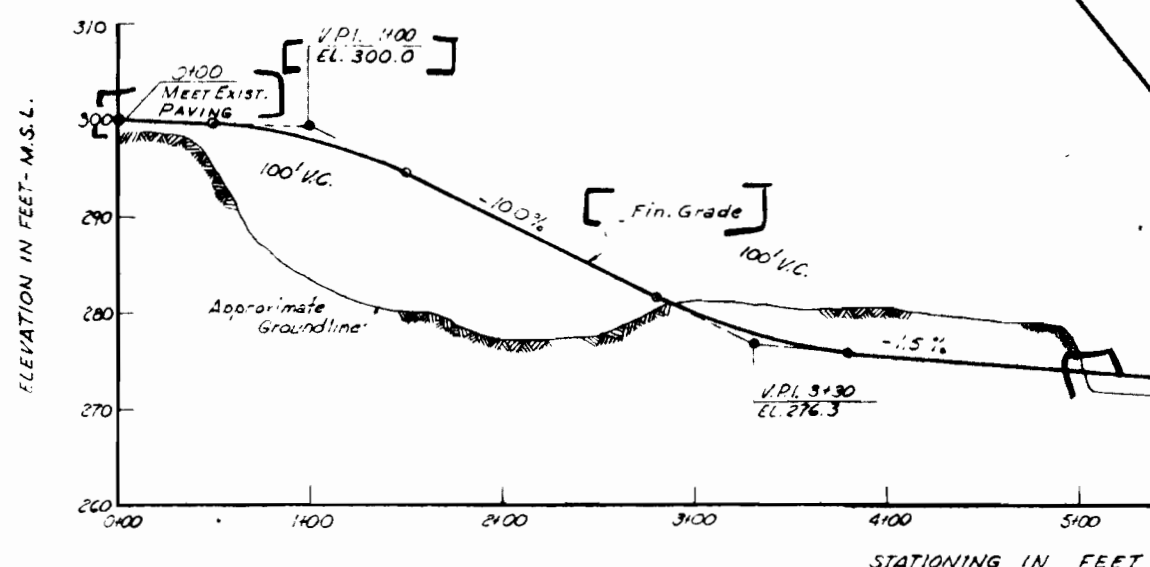

PROFILE - C ACCESS ROAD

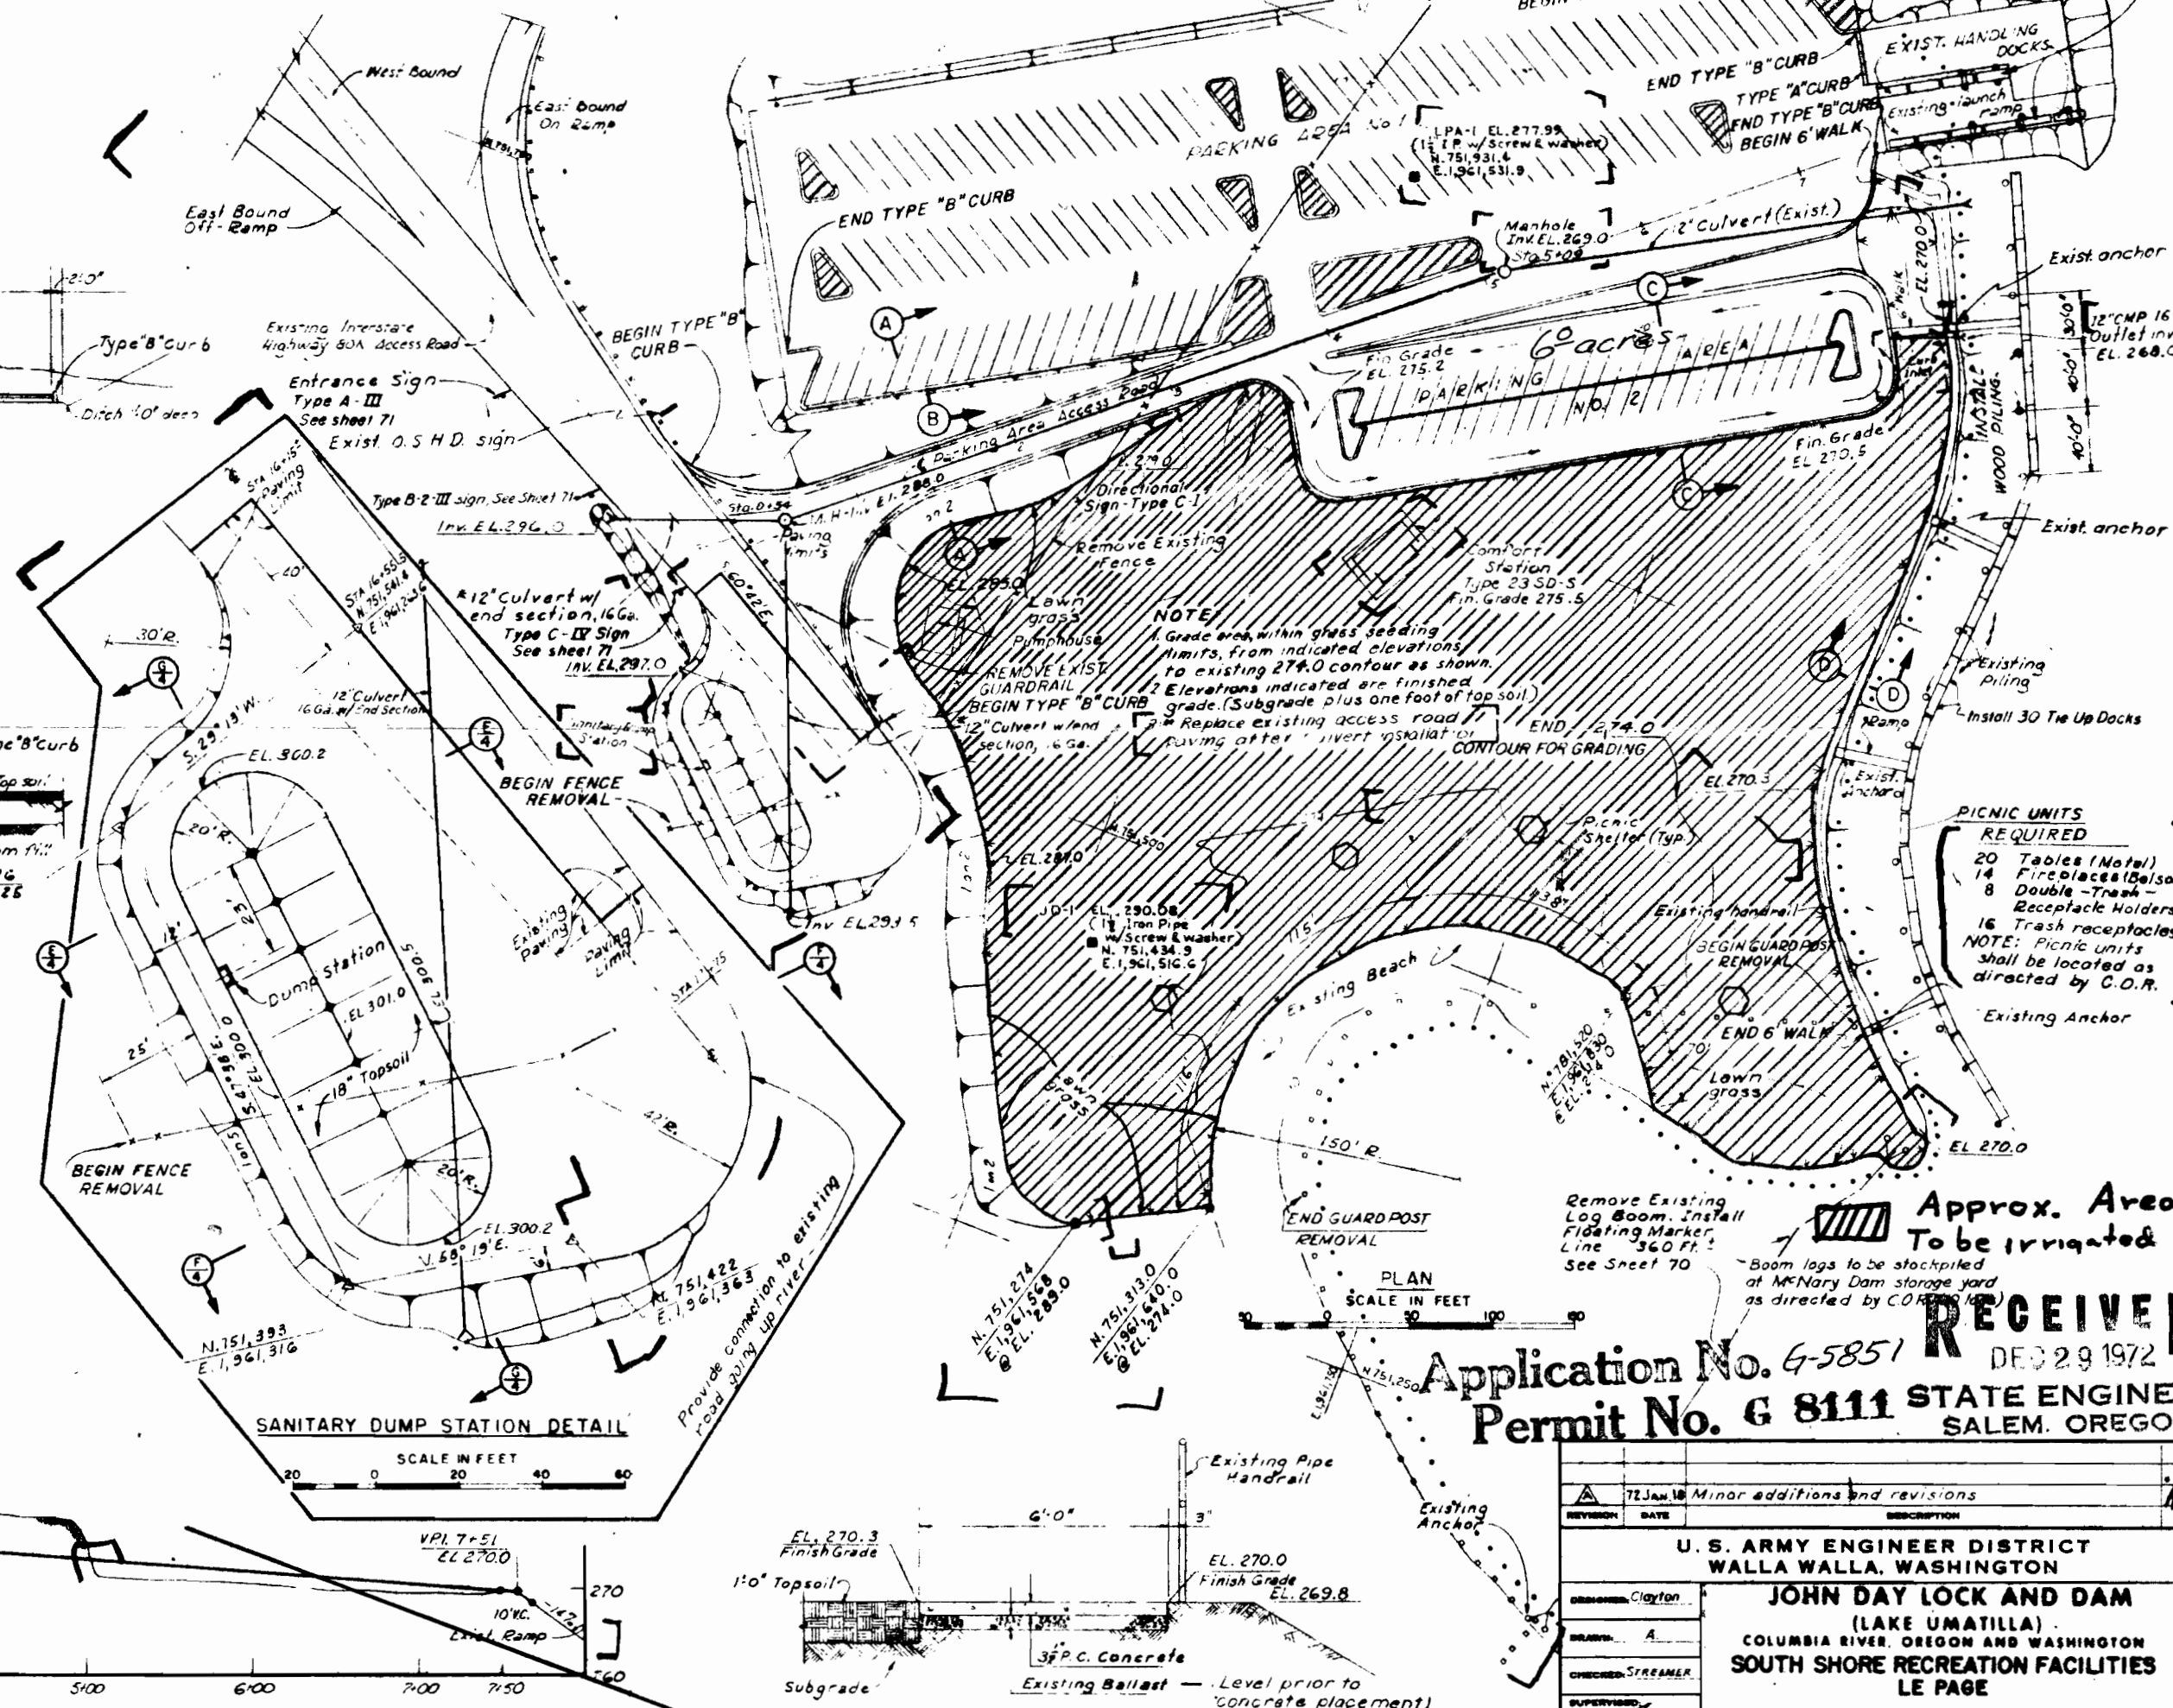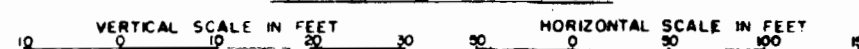

Approx. Area
To be irrigated

Application No. G-585

Permit No. G 8111

RECEIVED

DEC 29 1972

STATE ENGINEER
SALEM, OREGON

REVISION	DATE	DESCRIPTION
71 JAN 18		Minor additions and revisions
U. S. ARMY ENGINEER DISTRICT WALLA WALLA, WASHINGTON		
JOHN DOW LOCK AND DAM (LAKE UMATILLA) COLUMBIA RIVER, OREGON AND WASHINGTON SOUTH SHORE RECREATION FACILITIES LE PAGE PLAN, PROFILE AND SECTIONS		
DESIGNED BY	<i>Clayton</i>	
SCALE	<i>A</i>	
CHECKED BY	<i>STREAMER</i>	
SUPERVISOR	<i>Frank H. Hanner</i>	
CHIEF, DISTRICT OR SEC.	<i>P. E. Buckler</i>	
DATE	APPROVED	DATE
	<i>P. E. Buckler</i>	<i>11 DEC 59</i>
NAME, RANK, GRADE	SUBJECT, U. S. DISTRICT ENGINEER	
RECORDED	SCALE AS SHOWN	INV. NO. 72-8-26
DATE EXAMINATION COMPLETED	FILE NO. JDG-1-0-10/103	
	SHEET 3	

CONT. NO.

VOL. NO.