


RECEIVED
 JUL 18 1978
 WATER RESOURCES DEPT.
 SALEM, OREGON

RECEIVED
 JUL 18 1978
 WATER RESOURCES DEPT.
 SALEM, OREGON

CENTERPOINT OF SEC. 23

Application No. G-8893
 Permit No. G 8284

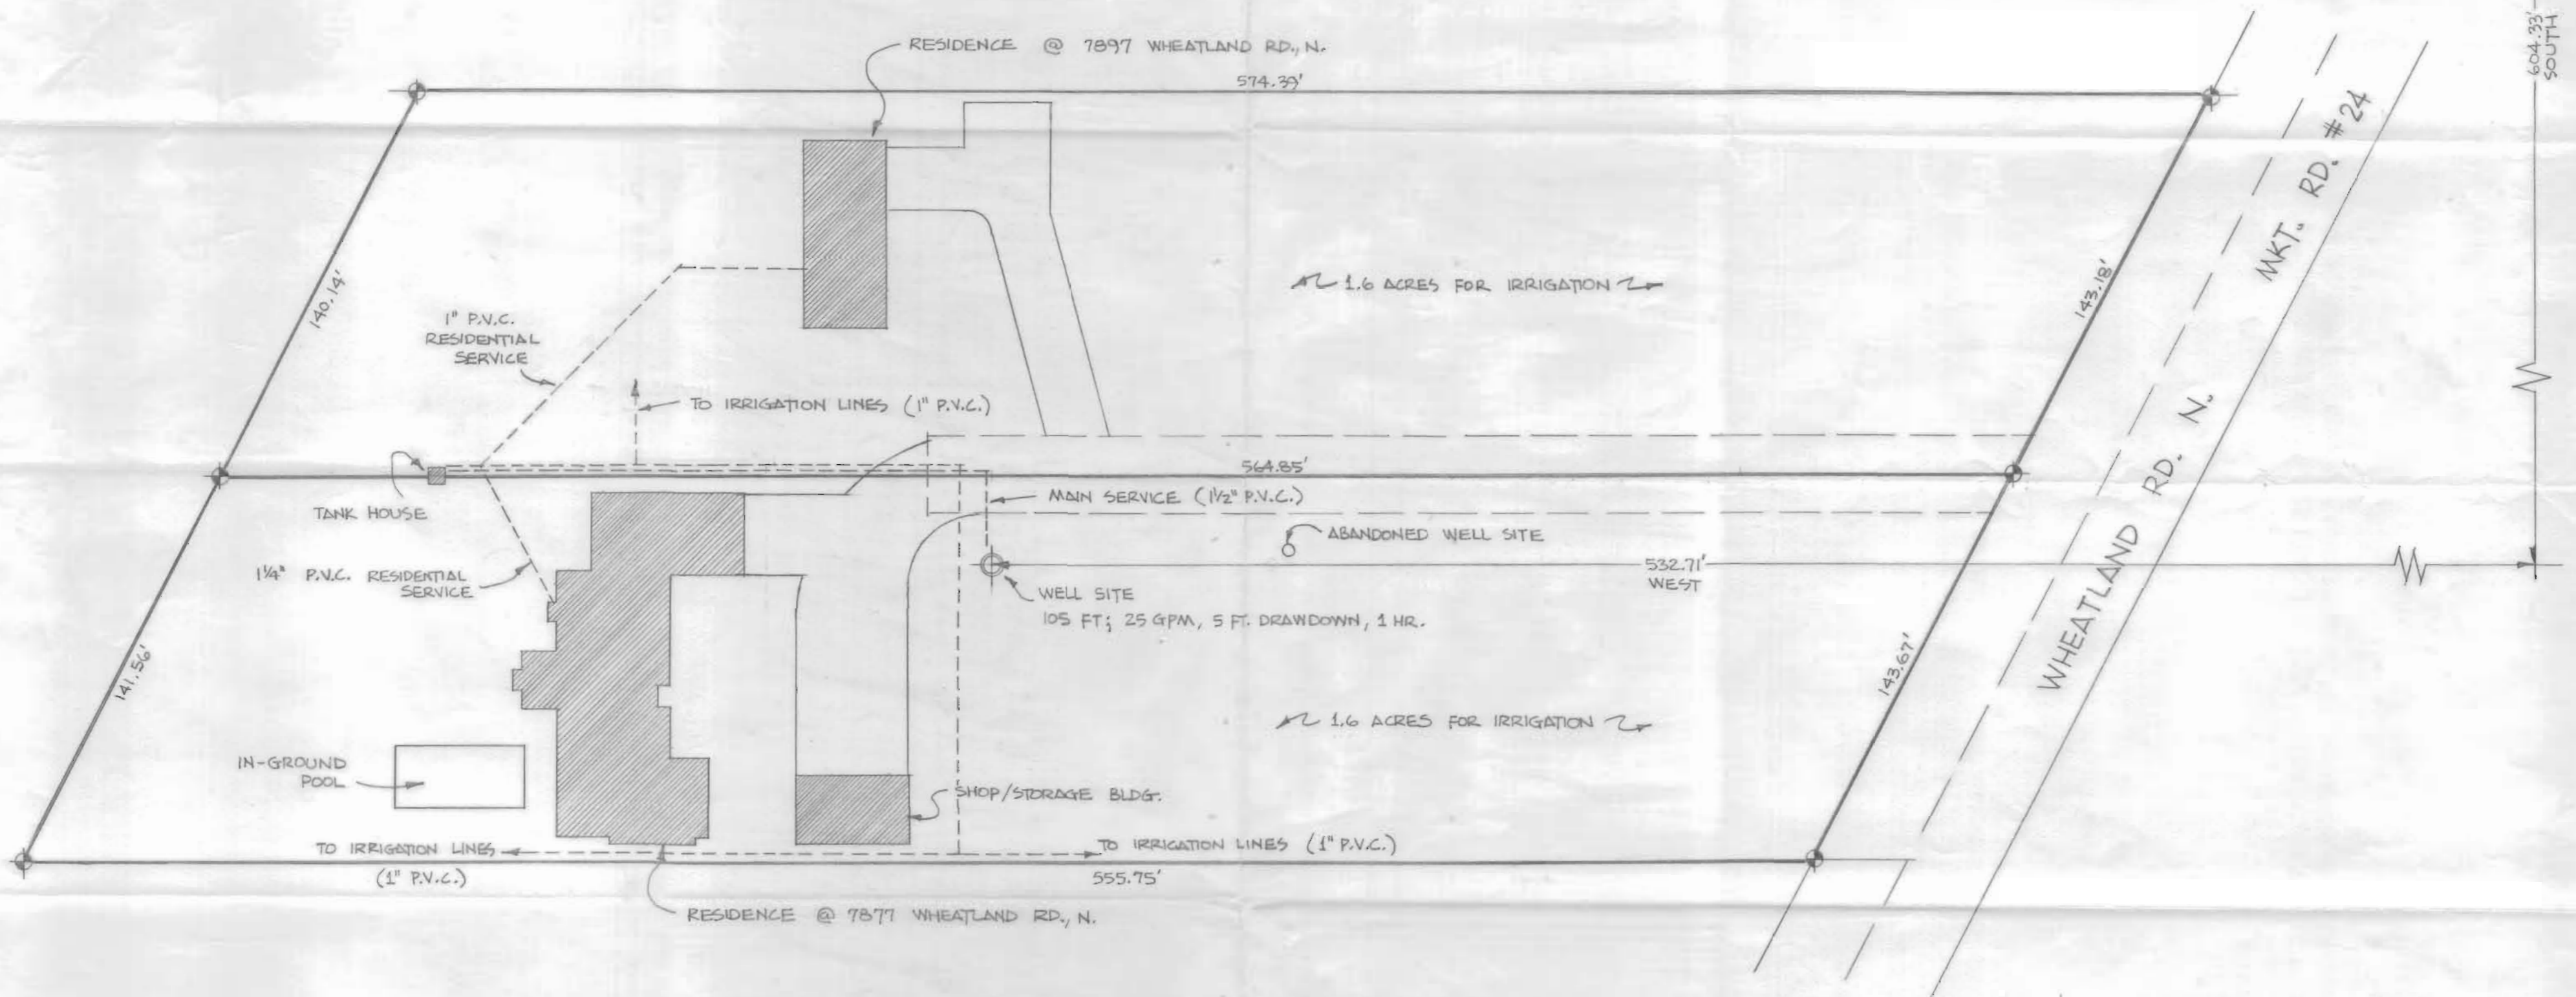

GROUND WATER DEVELOPMENT

NE 1/4, SW 1/4, SEC. 23, T6S, R3W.W.M., MARION CO., OREGON
 SCALE 1" = 40' - 0"

GROUND WATER APPLICATION N.E. 1/4, S.W. 1/4, SEC. 23, T6S, R3W.W.M., MARION CO.		
SCALE: 1" = 40' - 0"	APPROVED BY	DRAWN BY HENDERSON
DATE: 7-17-78		
APPLICANTS: LLOYD A. & JUANITA R. WEIGEL		
DRAWING NUMBER		78-3737-G