


SECTION PLAT

Section 20 Township 41 S Range 35 E
 County of HARNEY State of OREGON

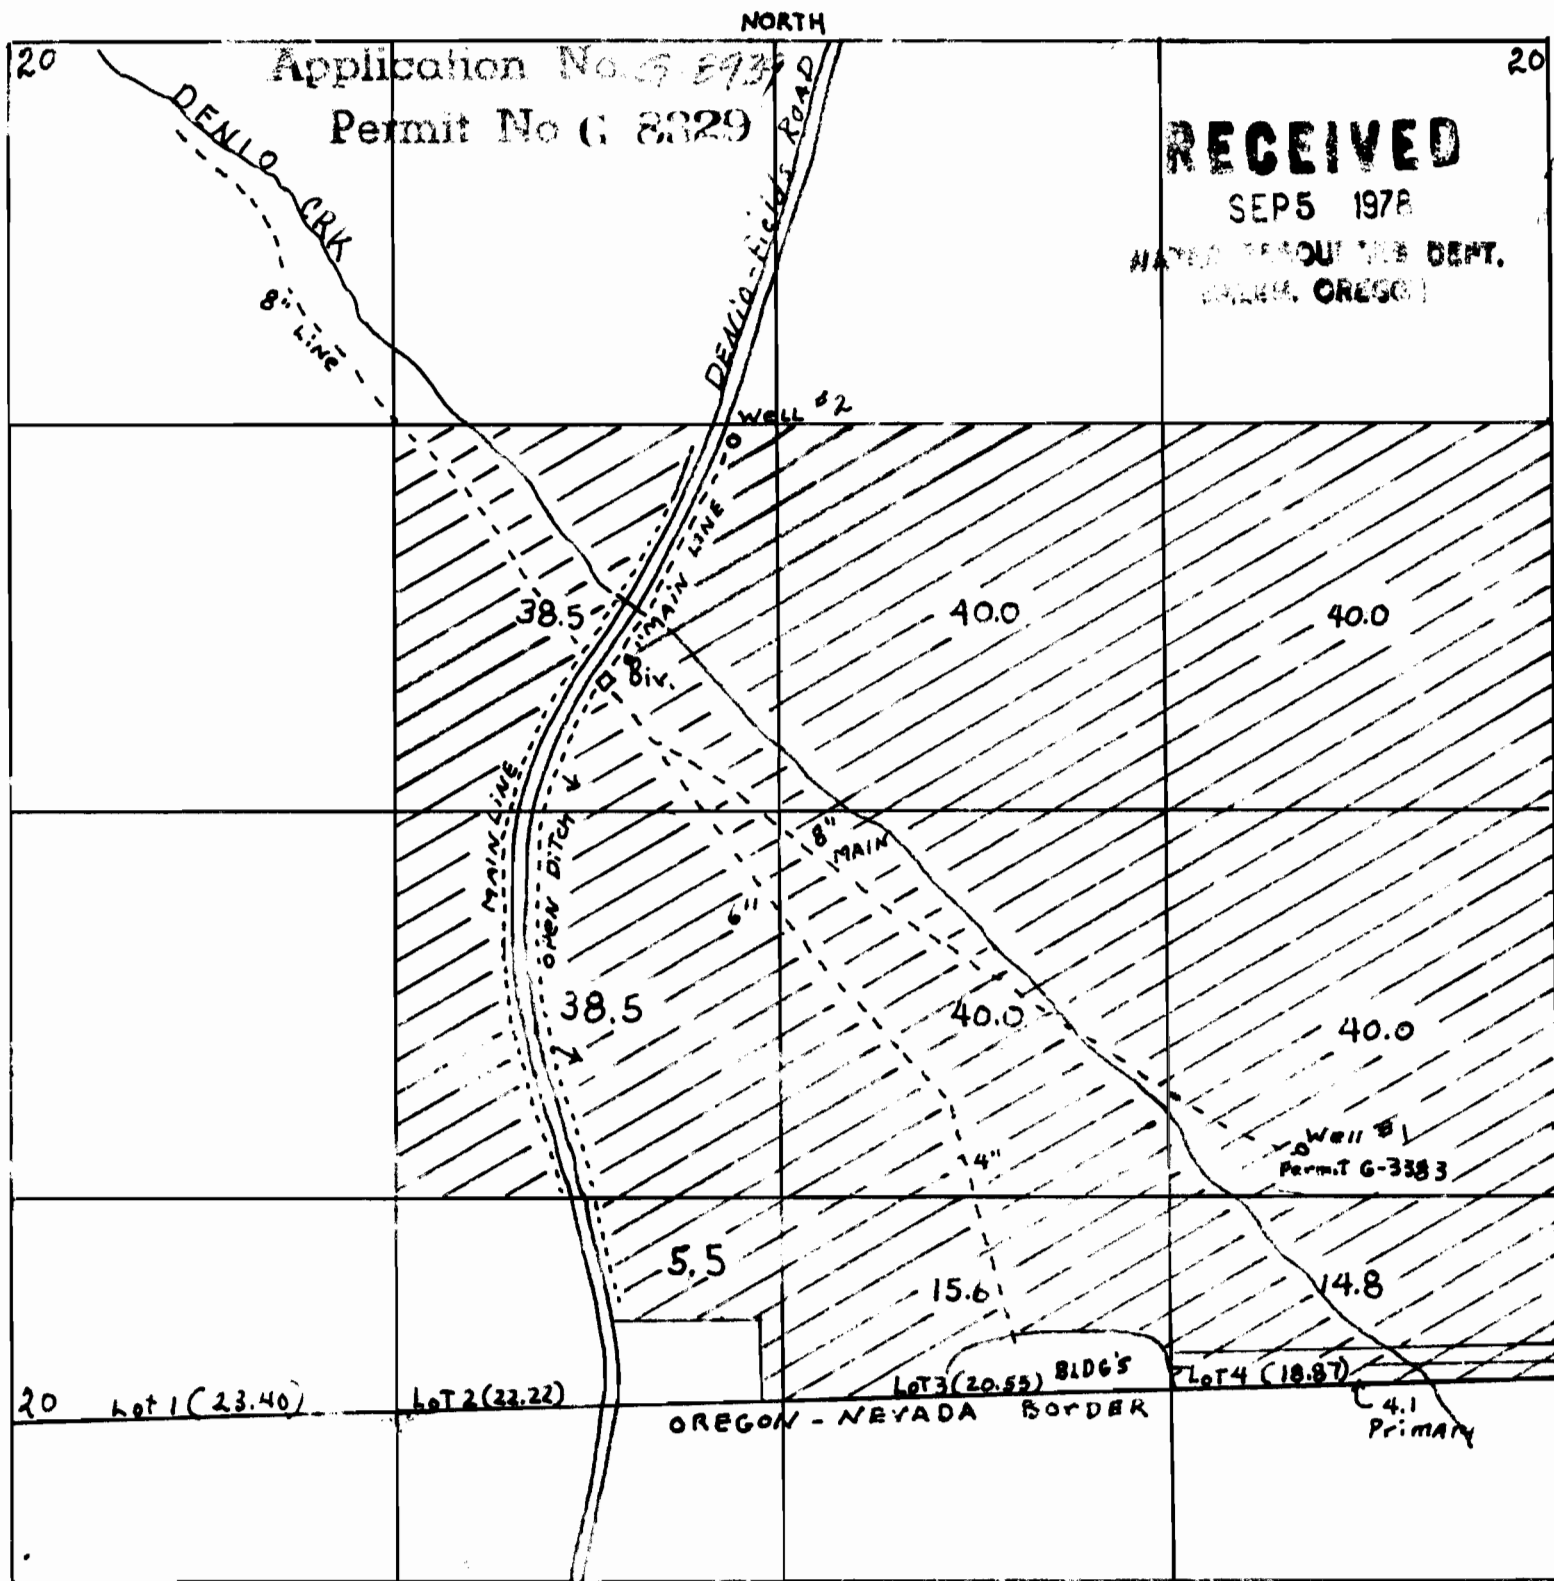


WELL #2 1380'S 2770' W FROM NE COR. SEC. 20

SCALE 8" = 1 mile - 660



Supplemental

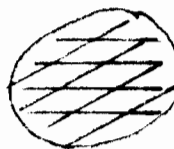

Primary