

..... HOLLYWOOD

LOCATED IN TOWNSHIP 7 SOUTH, RANGE 2 WEST OF W.M. MARION CO., ORE.

KNOW ALL MEN BY THESE PRESENTS:

E. Hartley and Mary J. Hartley, his wife; J. B. Craig and Ora D. Craig, his wife, and R. W. Craig, a single man, do hereby by plat, parcel of land and divide the same into lots, with certain reservations, as shown by the within plat and diagram hereunto attached, known by the name of "Hollywood" and located as described in the affidavit of the surveyor, hereunto attached.

We do hereby donate and dedicate to the public use forever all roads and highway land over and across the lands indicated in the adjoining plat.

Witness our hands and seals, this 6th day of April, 1910.

E. Hartley (Seal)

Done in the presence of:
Albert H. Gille

Mary J. Hartley (Seal)

S. Z. Culver

J. B. Craig (Seal)

Ora D. Craig (Seal)

R. W. Craig (Seal)

STATE OF OREGON } ss.
COUNTY OF MARION

This certifies that on this 6th day of April, 1910, before me, the undersigned, a County Clerk in and for said County and State, personally appeared the above named E. Hartley and Mary J. Hartley, his wife; J. B. Craig and Ora D. Craig, his wife and R. W. Craig, a single man, being personally known to me, the undersigned, as the identical individuals described in and who executed the within and foregoing plat and dedication and acknowledged to me that they executed the same freely and voluntarily, for the uses and purposes therein expressed.

In testimony whereof I have hereunto subscribed my name and affixed my official seal this 6th day of April, 1910.

S. Z. Culver Deputy
R. D. Allen Clerk



STATE OF OREGON } ss.
COUNTY OF MARION

I, W. H. Byars, being first duly sworn, on oath, say: That I am the surveyor who surveyed the land represented on the within plat; that I correctly surveyed and marked with proper monuments the lands as represented on said plat; that I planted a proper monument, as required by law, indicating the Initial Point on said survey; that said Initial Point is marked with a monument of stone of the required legal dimensions and buried six inches under the surface of the ground at a point which is the North West corner of the John Savage and Wife Donation Land Claim, No. 41, in Township 7 South, Range 2 West of the Willamette Meridian in Marion County, Oregon; that said corner is a known corner established by United States survey; that the tract of land upon which the lots shown on said plat are laid out is described as follows:

Beginning at the Northwest corner of the John Savage and Wife D.L.C. No. 41, Township 7 South, Range 2 West, Marion County Oregon, and running thence East 20.2 chains; thence South 10.97 chains to the middle of Silverton County Road from Silverton to Salem; thence East along the middle line of said road 20.0 chains more or less to a point due North of the Northeast corner of said D.L.C.; thence South to and along the East line of said John Savage D.L.C. 67.63 chains; thence S 89° 45' W 40.25 chains to the West line of said D.L.C.; thence North along the West line of said Claim 77.43 chains to the place of beginning and containing 292.91 Acres.

Iron pipes are driven at the corners of each lot.
W. H. Byars (Seal)
Surveyor

Subscribed and sworn to before me this 6th day of April, 1910.

R. D. Allen
County Clerk
By *S. Z. Culver* Deputy

STATE OF OREGON } ss.
COUNTY OF MARION

I hereby approve the within plat this 7th day of April, 1910.

F. J. Price
County Assessor
R. D. Allen
County Surveyor

It appearing to the County Court of the State of Oregon, in and for the County of Marion, sitting as a Board of Commissioners for the transaction of County business, that the within and foregoing plat of "Hollywood" in Marion County, State of Oregon, is in due and legal form and that all taxes and assessments on the land upon which the lots shown on said plat are laid out have been paid;

It is ordered and adjudged by the Court that the said plat be and the same is hereby approved.

Done in open Court, at Salem, Marion County, Oregon, this 8th day of April, 1910.

W. M. Bushey County Judge
W. H. Goulet County Commissioner
J. T. Beckwith County Commissioner

Scale: 5 chains = 1 inch.

..... HOLLYWOOD

LOCATED IN TOWNSHIP 7 SOUTH, RANGE 2 WEST OF W.M. MARION CO., ORE.

KNOW ALL MEN BY THESE PRESENTS:

E. Hartley and Mary J. Hartley, his wife; J. B. Craig and Ora D. Craig, his wife and R. W. Craig, a single man do hereby lay out a parcel of land and divide the same into lots, with public highways thereon as shown by the within plat and diagram thereof to be known by the name of "Hollywood" and located and described in the affidavit of the surveyor, hereto attached.

We do hereby donate and dedicate to the public use forever all roads and highways laid over and across the lands indicated in the adjoining plat.

Witness our hands and seals, this 6th day of April, 1910.

E. Hartley (Seal)

Done in the presence of:
Albert H. Gille

Mary J. Hartley (Seal)

S. Z. Culver

J. B. Craig (Seal)

Ora D. Craig (Seal)

R. W. Craig (Seal)

STATE OF OREGON } ss.
COUNTY OF MARION


This certifies that on the 6th day of April, 1910, before me, the undersigned, a County Clerk in and for said County and State, personally appeared the above named E. Hartley and Mary J. Hartley, his wife; J. B. Craig and Ora D. Craig, his wife and R. W. Craig, a single man, to me personally known to be the identical individuals described in and who executed the within and foregoing plat and dedication and acknowledged to me that they executed the same freely and voluntarily, for the uses and purposes therein expressed.

In testimony whereof I have hereunto subscribed my name and affixed my official seal this 6th day of April, 1910.

R. D. Allen

County Clerk.

By S. Z. Culver
Deputy.

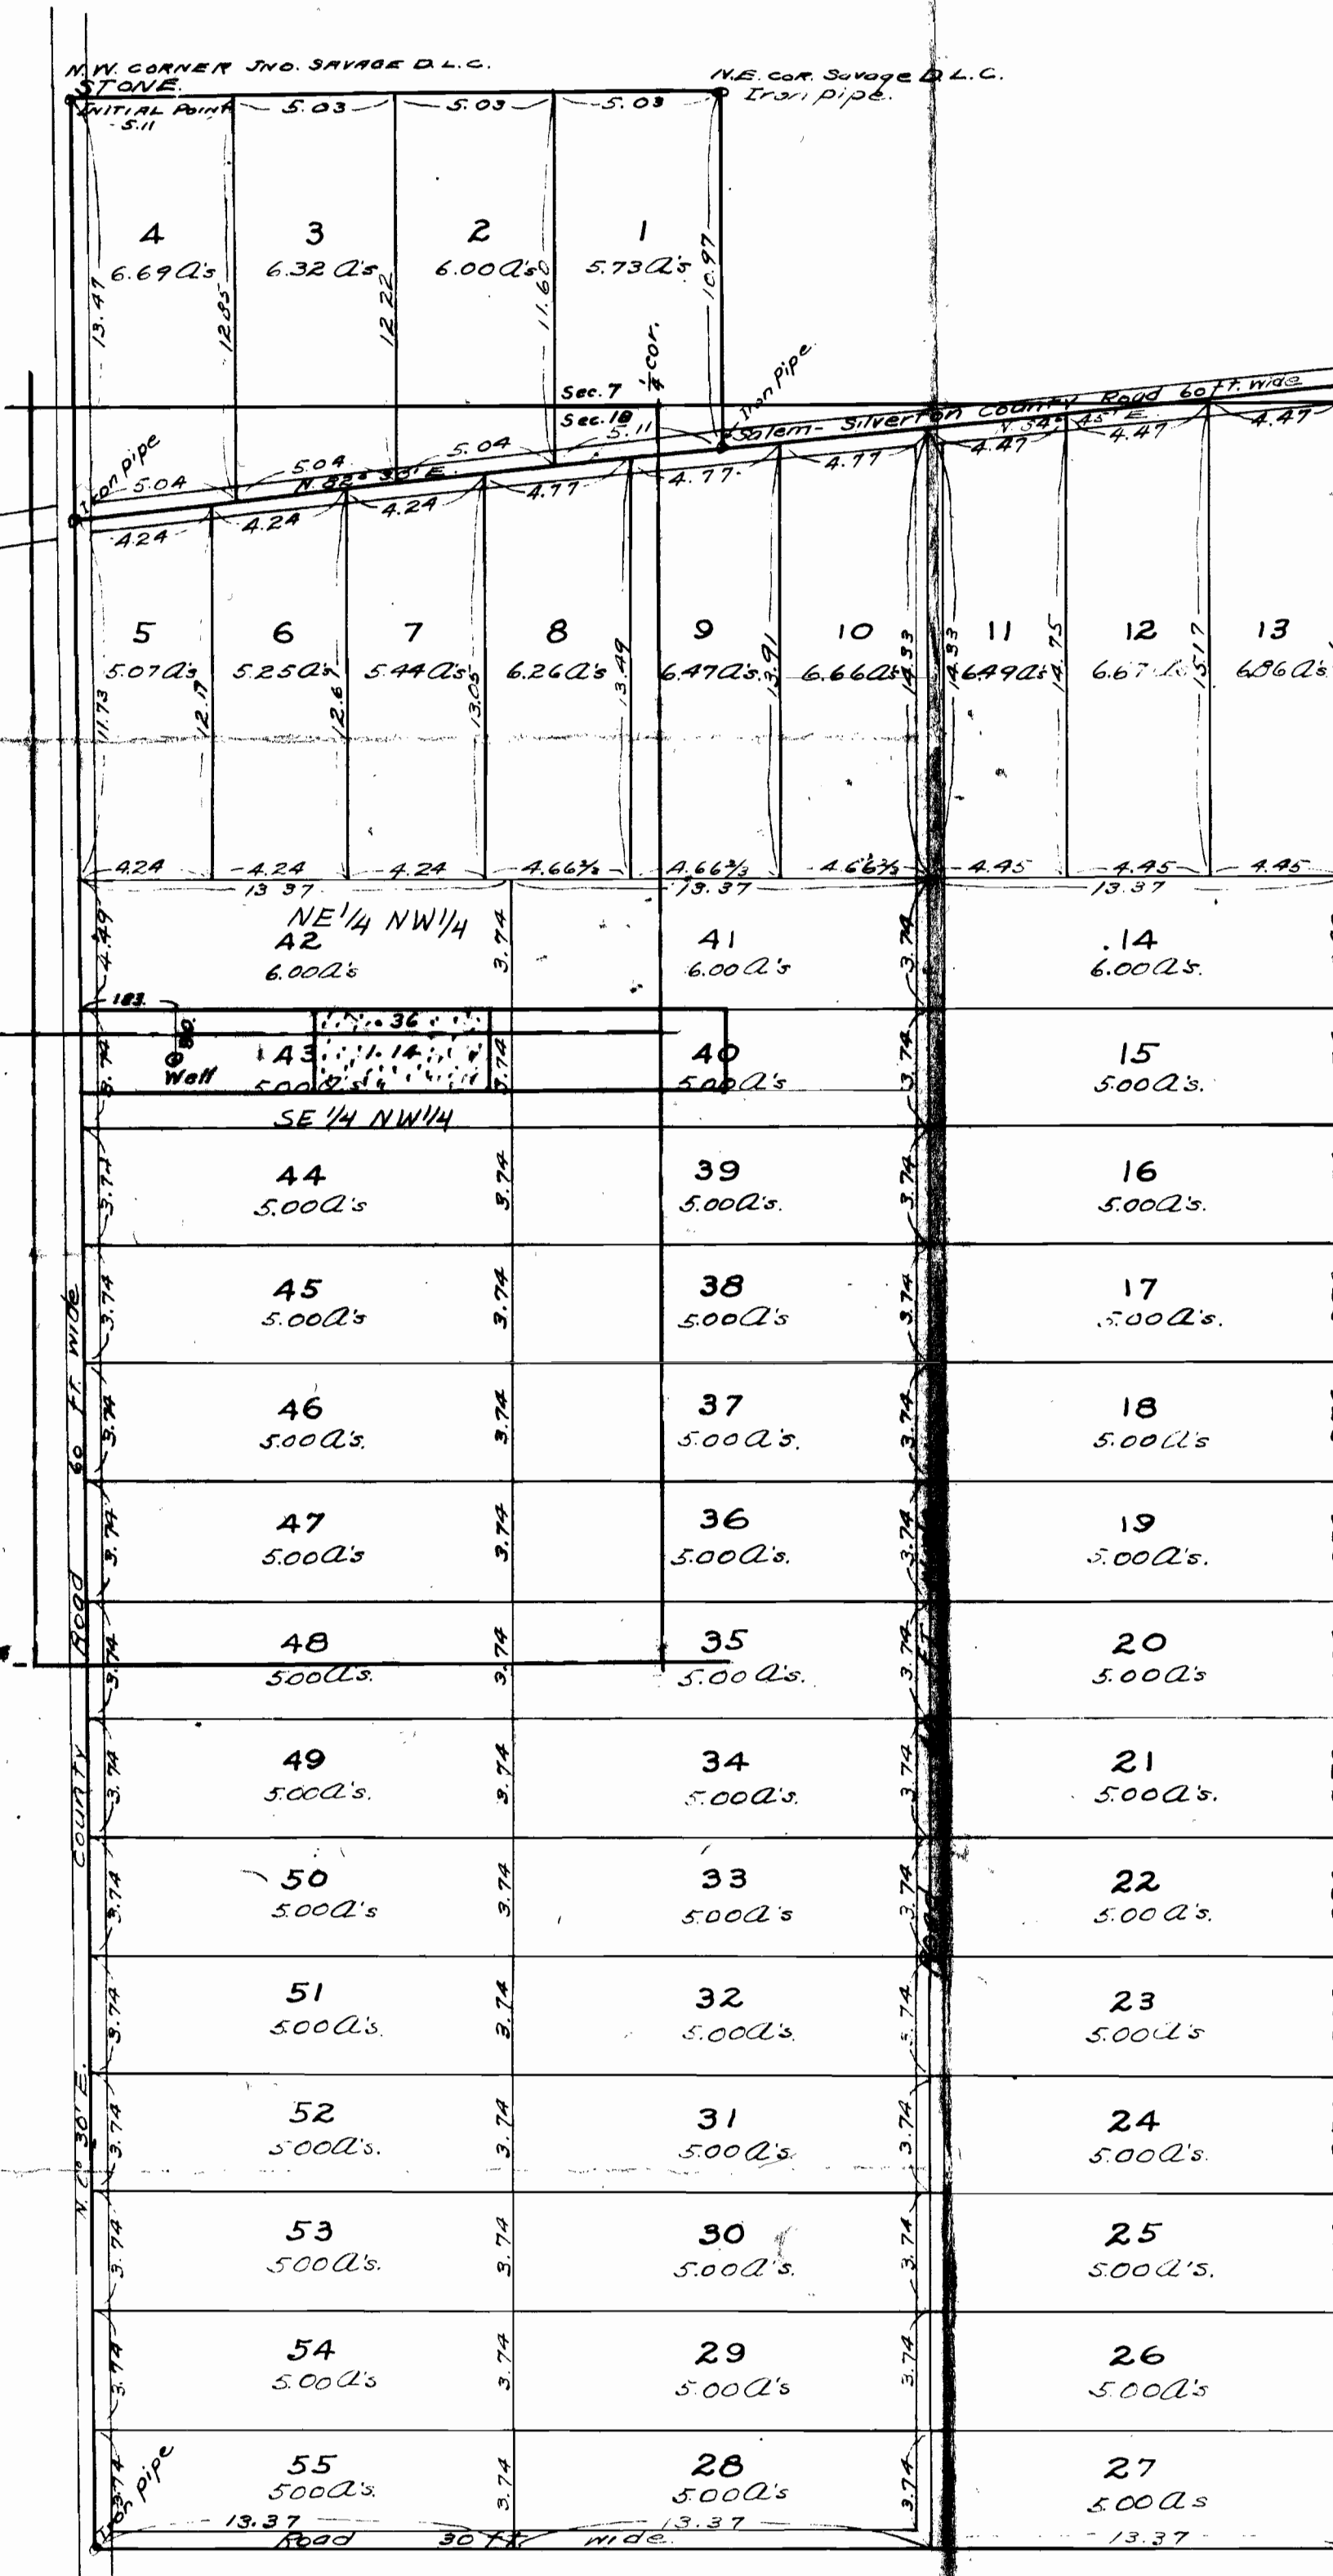

STATE OF OREGON } ss.
COUNTY OF MARION

I, W. H. Byars, being first duly sworn, on oath, say: That I am the surveyor who surveyed the land represented on the within plat; that I correctly surveyed and marked with proper monuments the lands as represented on said plat; that I planted a proper monument, as required by law, indicating the Initial Point on said survey; that said Initial Point is marked with a monument of stone of the required legal dimensions and buried six inches under the surface of the ground, at a point which is the North west corner of the John Savage and Wife Donation Land Claim, No. 41, in Township 7 South, Range 2 West of the Willamette Meridian in Marion County, Oregon; that said corner is a known corner established by United States survey; that the tract of land upon which the lots shown on said plat are laid out is described as follows:

Beginning at the Northwest corner of the John Savage and Wife D.L.C. No. 41, Township 7 South, Range 2 West, Marion County, Oregon, and running thence East 20.12 chains; thence South 10.97 chains to the middle of the County Road from Silverton to Salem; thence Ely along the middle line of said road 20.10 chains more or less to a point due North of the Northeast corner of said D.L.C.; thence South to and along the East line of said John Savage D.L.C. 67.63 chains; thence S 89° 45' W 40.25 chains to the West line of said D.L.C.; thence North along the West line of said Claim 77.43 chains to the place of beginning and containing 292.91 Acres.

Iron pipes are driven at the corners of each lot.

W. H. Byars (Seal)

Surveyor.

Subscribed and sworn to before me this 6th day of April, 1910.

R. D. Allen

County Clerk.

By S. Z. Culver
Deputy.

STATE OF OREGON } ss.
COUNTY OF MARION

I hereby approve the within plat this 6th day of April, 1910.

F. J. Rice

County Assessor.

D. B. Beckwith

County Surveyor.

It appearing to the County Court of the State of Oregon, in and for the County of Marion, sitting as a Board of Commissioners for the transaction of County business, that the within and foregoing plat of "Hollywood" in Marion County, State of Oregon, is in due and legal form and that all taxes and assessments on the land upon which the lots shown on said plat are laid out have been paid;

It is ordered and adjudged by the Court that the said plat be and the same is hereby approved.

Done in open Court, at Salem, Marion County, Oregon, this 6th day of April, 1910.

W. M. Bushey County Judge.

W. H. Goulet County Commissioner.

J. T. Beckwith County Commissioner.

Scale: 5 chains = 1 inch.