



RECEIVED

JAN 3 1980  
WATER RESOURCES DEPT  
SALEM, OREGON

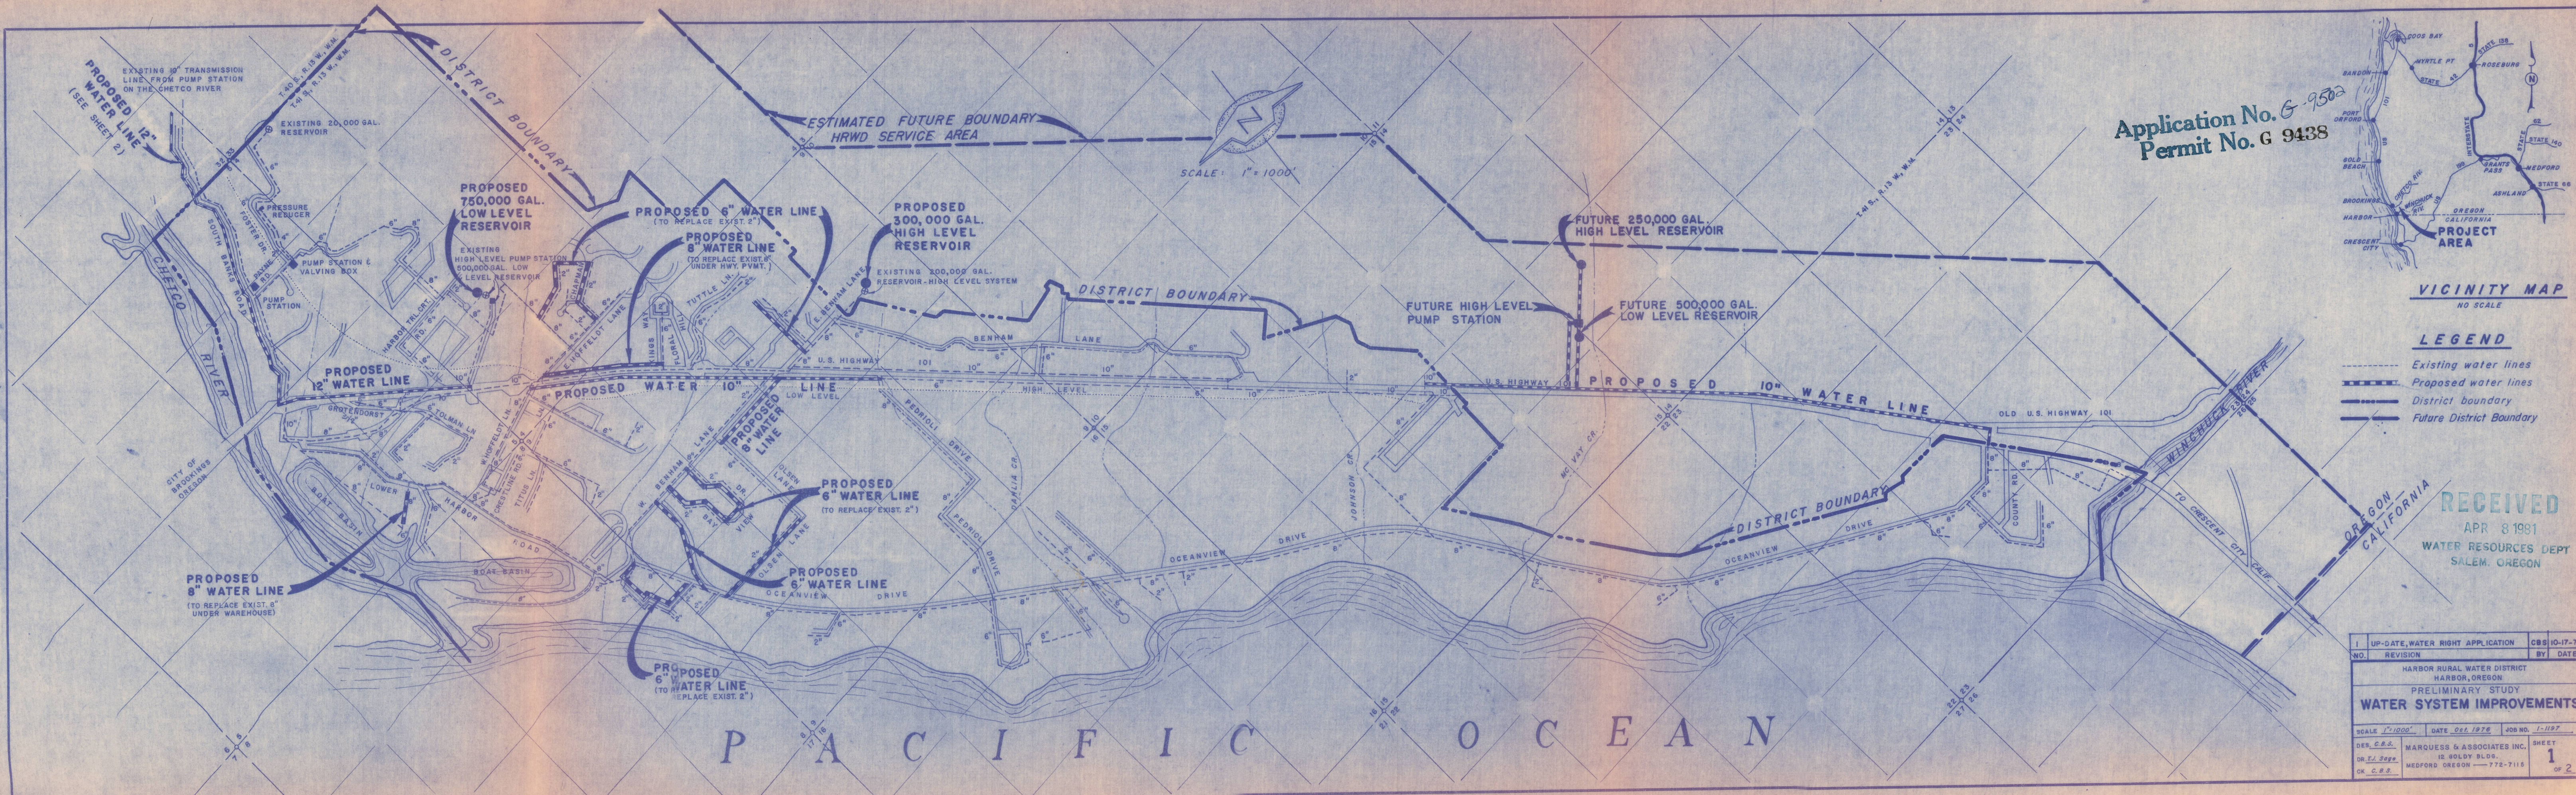

Application No. G-9502  
Permit No. G 9438

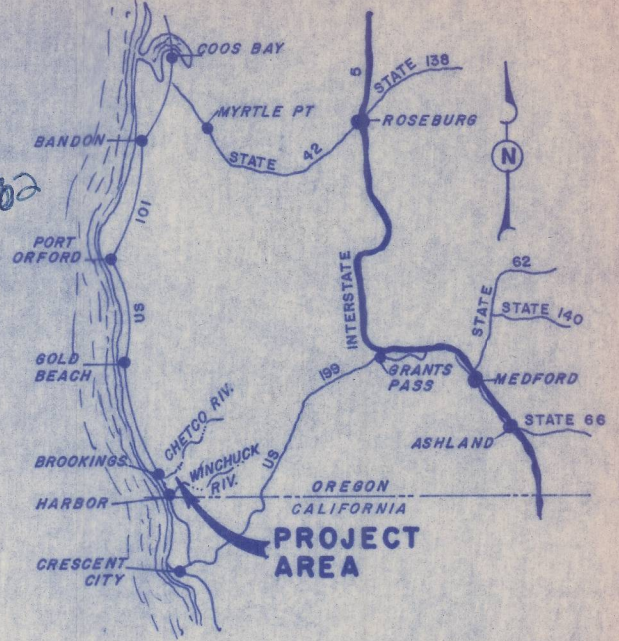

VICINITY MAP  
NO SCALE

LEGEND

- - - Existing water lines
- - - Proposed water lines
- - - District boundary
- - - Future District Boundary

RECEIVED  
APR 8 1981  
WATER RESOURCES DEPT  
SALEM, OREGON

1	UP-DATE, WATER RIGHT APPLICATION	CBS	10-17-78
NO.	REVISION	BY	DATE
HARBOR RURAL WATER DISTRICT HARBOR, OREGON			
PRELIMINARY STUDY WATER SYSTEM IMPROVEMENTS			
SCALE 1"=1000'		DATE Oct. 1976	JOB NO. 1-1197
DES. C.B.S.	MARQUESS & ASSOCIATES INC.	SHEET 1	
DR. T.V. Sage	12 GOLDY BLDG.	of 2	
CK. C.B.S.	MEDFORD OREGON - 772-7115		