



PROPOSED DEVELOPMENT MAP

for

DARREL HANAN & WALT HULDEN

Application No. G 10385
Permit No. G 9579

RECEIVED
JUN 17 1981
WATER RESOURCES DEPT
SALEM, OREGON

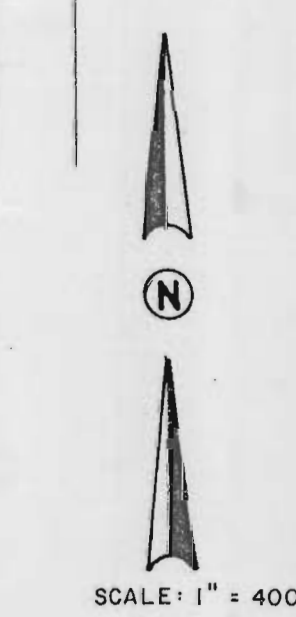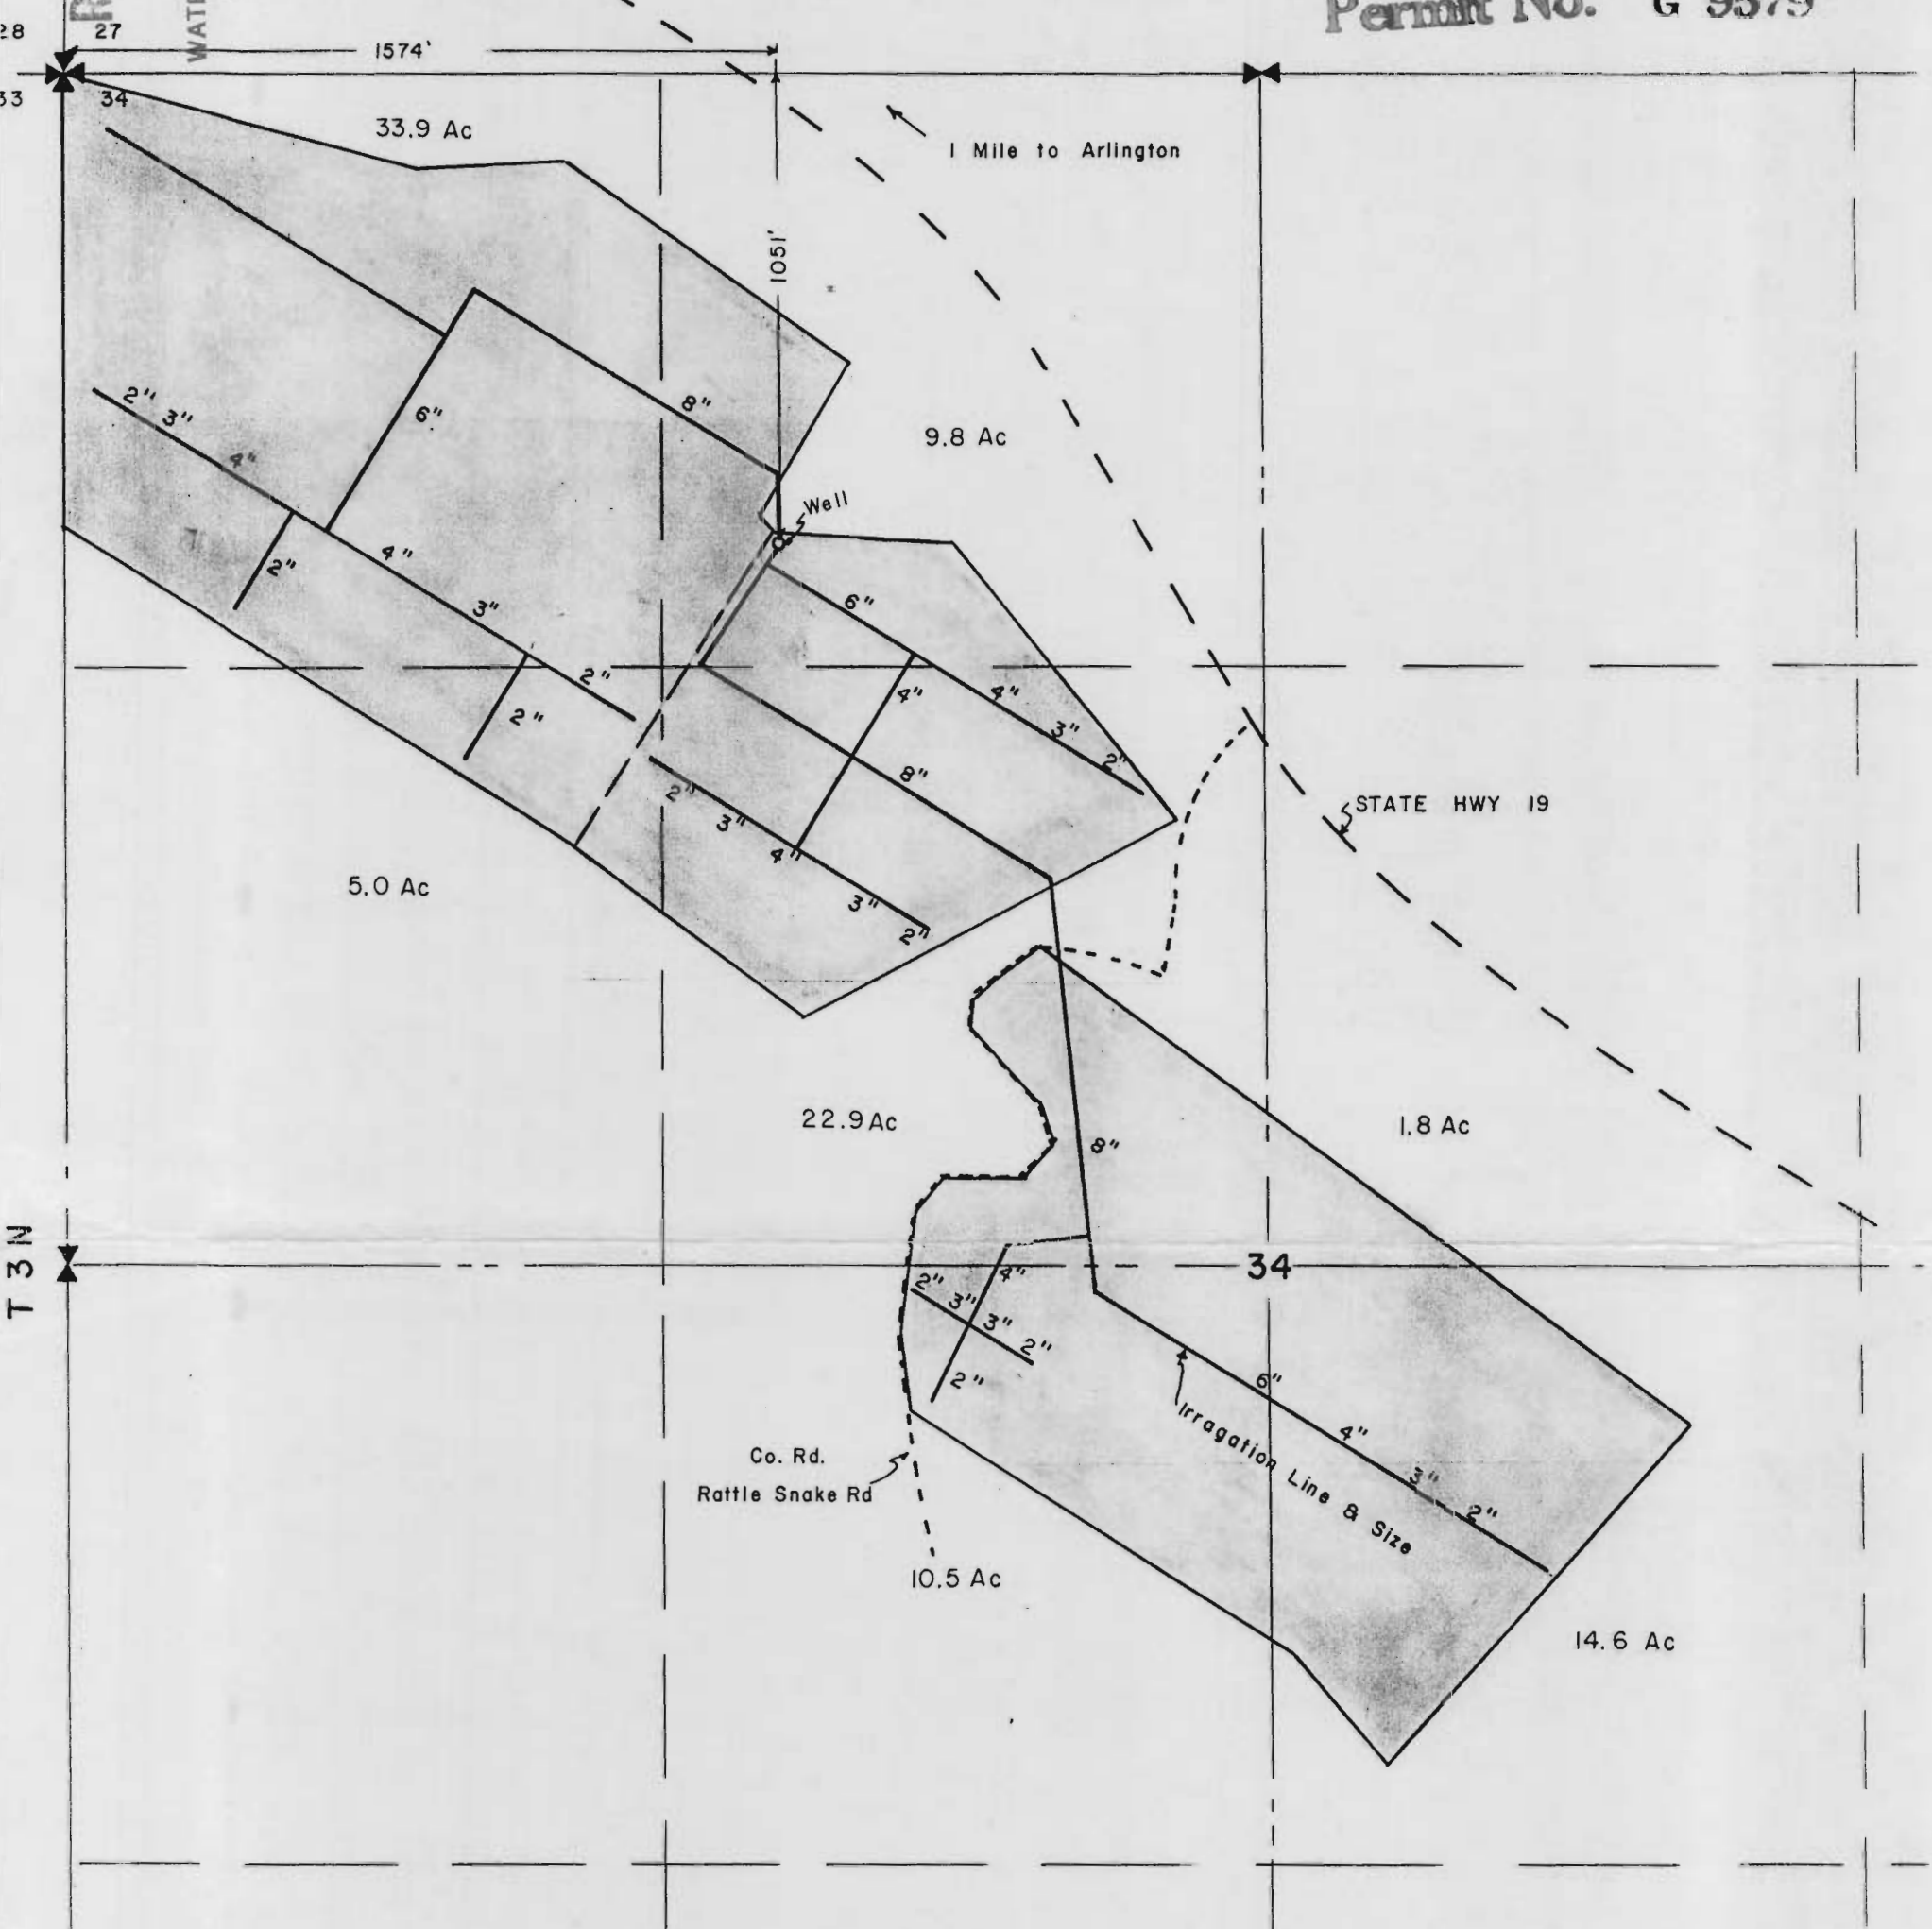

DATE: 6/2/81