


**RECEIVED**  
 AUG 3 1981  
 WATER RESOURCES DEPT  
 SALEM, OREGON

**RECEIVED**  
 JUN 17 1982  
 WATER RESOURCES DEPT  
 SALEM, OREGON

**RECEIVED**  
 MAY 27 1982  
 WATER RESOURCES DEPT  
 SALEM, OREGON

**Application No. G-10483**  
**Permit No. G 9776**

NOTE  
 SHADED AREA =  
 AREA TO BE  
 IRRIGATED.

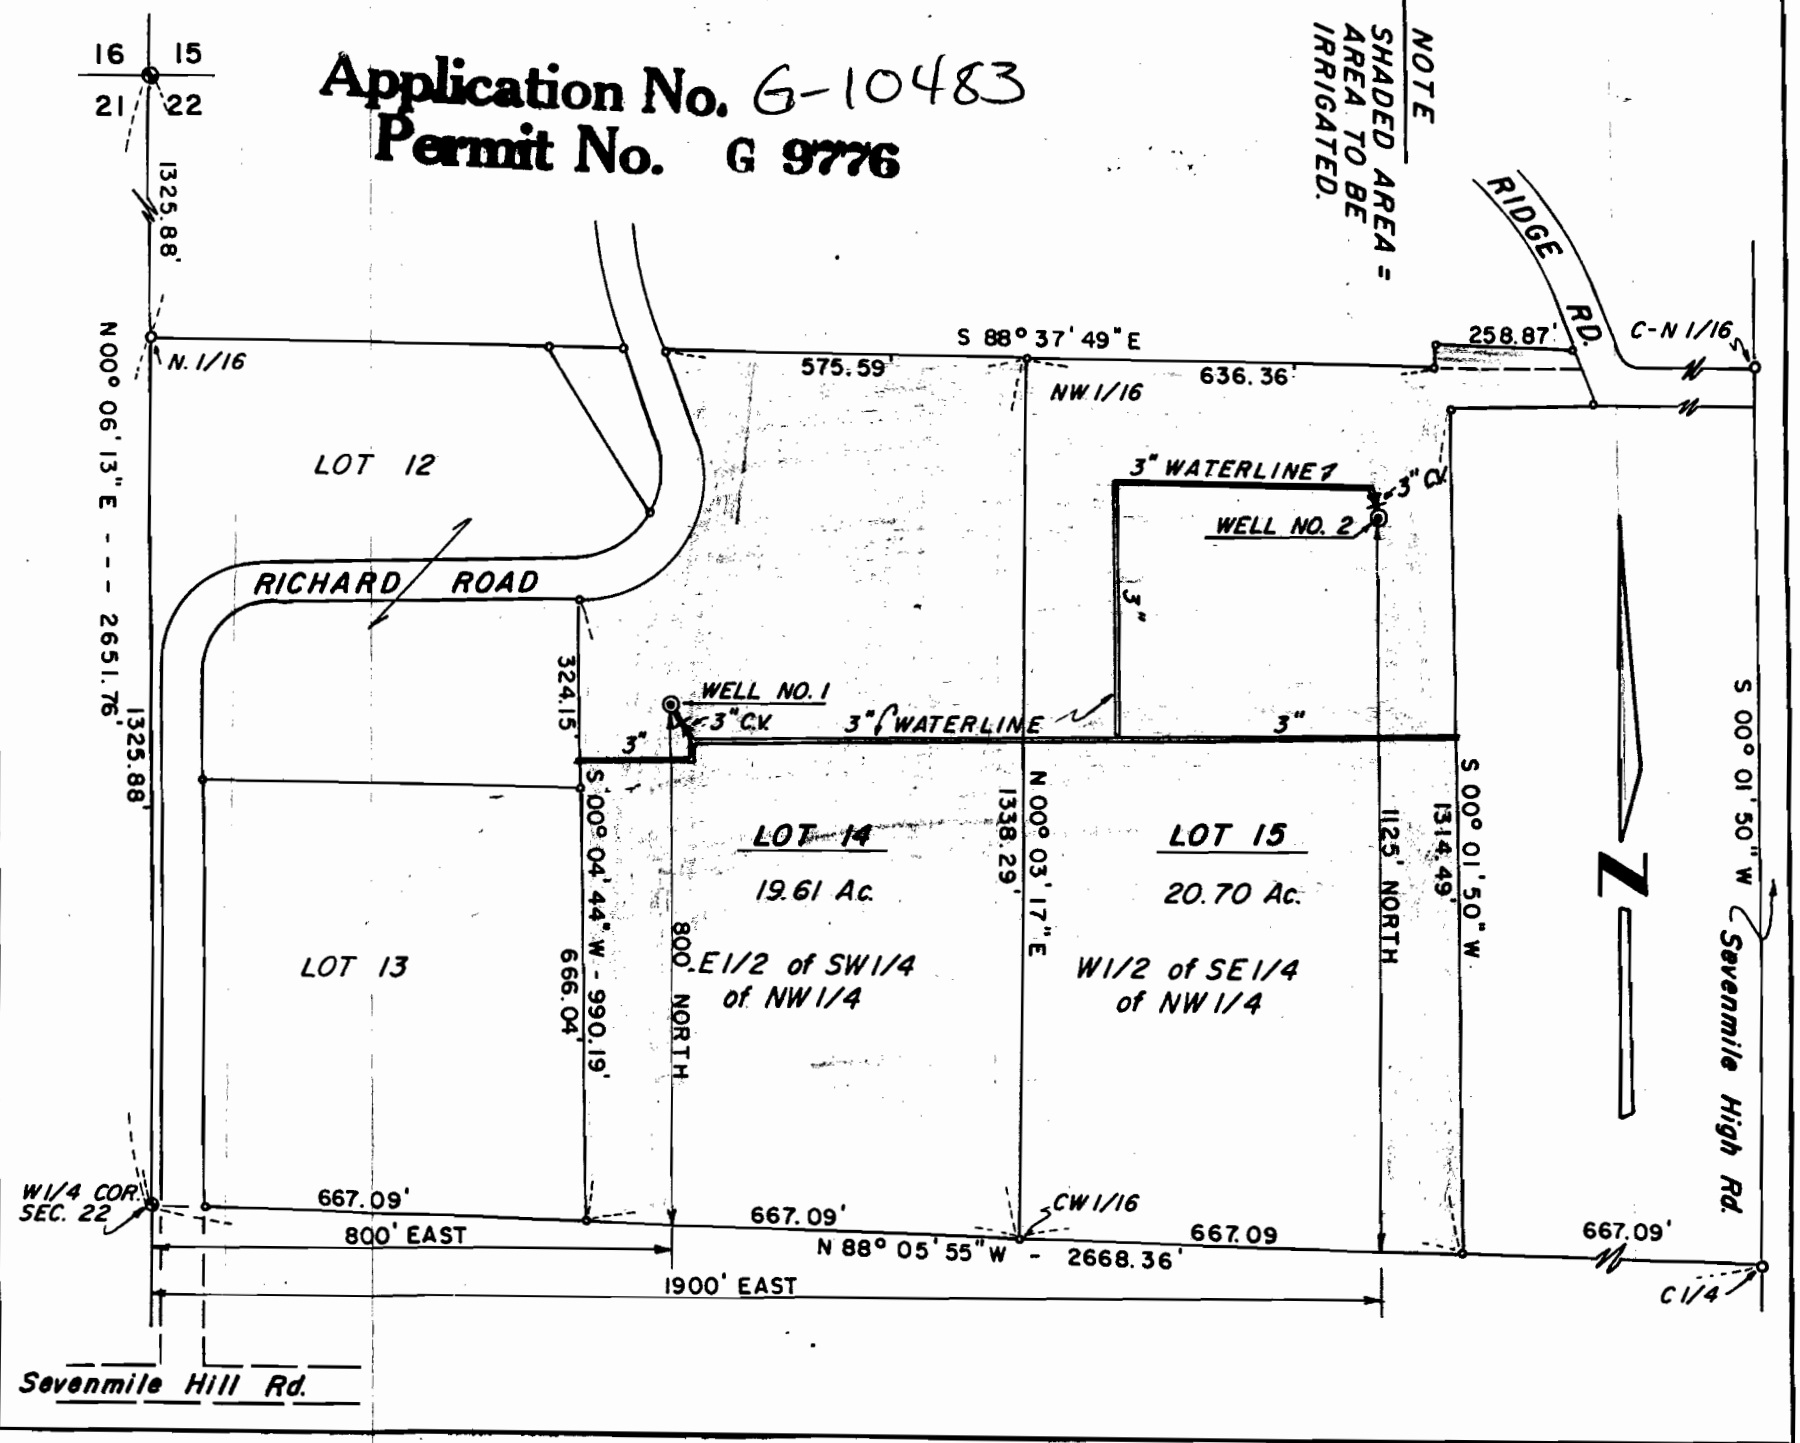

TENNESON ENGINEERING CORP. - CONSULTING ENGINEERS - The Dalles - Oregon

Date	No.	Revisions	By	App.
Design		Scale 1" = 300'		
Survey		Date 7-30-81		
Drawn S.D.H.		Sheet 1 of 1		
Checked W.E.N.		6236		
<b>WATER RIGHT APPLICATION MAP FOR RICHARD J. MURRAY</b> Lot 14 & 15, Flyby Night Subdivision in S1/2 of Sec 22, T.2N R.12E. W.M. Wasco County, Oregon				