

RECEIVED
 JAN 18 1983
 WATER RESOURCES DEPT.
 SALEM, OREGON

AVION WATER CO. INC.
 4-8-80

BUENA VENTURA

IN THE SW 1/4, S.W. 1/4, SEC. 25, T.16 S., R.12 E., W.M.
 AND THE E. 1/4, S.E. 1/4, SEC. 26, T.16 S., R.12 E., W.M.
 DESCHUTES COUNTY, OREGON.

FROM PLAT NO. 366

LEGEND


- 4" DOMESTIC
- 3" DOMESTIC
- SERVICE LINE
- SERVICE VALVE
- WELL
- ACCOUNT No. #

SCALE: 1" = 200'

Application No. G-10348
 Permit No. G 9971

T.16 S. R.12 E. SEC. 25 SW 1/4 SW 1/4 16 DOMESTIC USERS AT 2.5 G.P.M. EACH
 T.16 S. R.12 E. SEC. 26 SE 1/4 SE 1/4 16 DOMESTIC USERS AT 2.5 G.P.M. EACH
 T.16 S. R.12 E. SEC. 26 NE 1/4 SE 1/4 9 DOMESTIC USERS AT 2.5 G.P.M. EACH

NOTE: DOMESTIC TO INCLUDE IRRIGATION OF LAWNS AND
 NON-COMMERCIAL GARDENS NOT TO EXCEED 1/2
 ACRE PER FAMILY.
 : THE CIRCLED NUMBERS INDICATE THE POTENTIAL
 NUMBER OF DOMESTIC USERS IN EACH QUARTER-
 QUARTER. UNDERLINED NUMBERS INDICATE PRESENT
 USERS

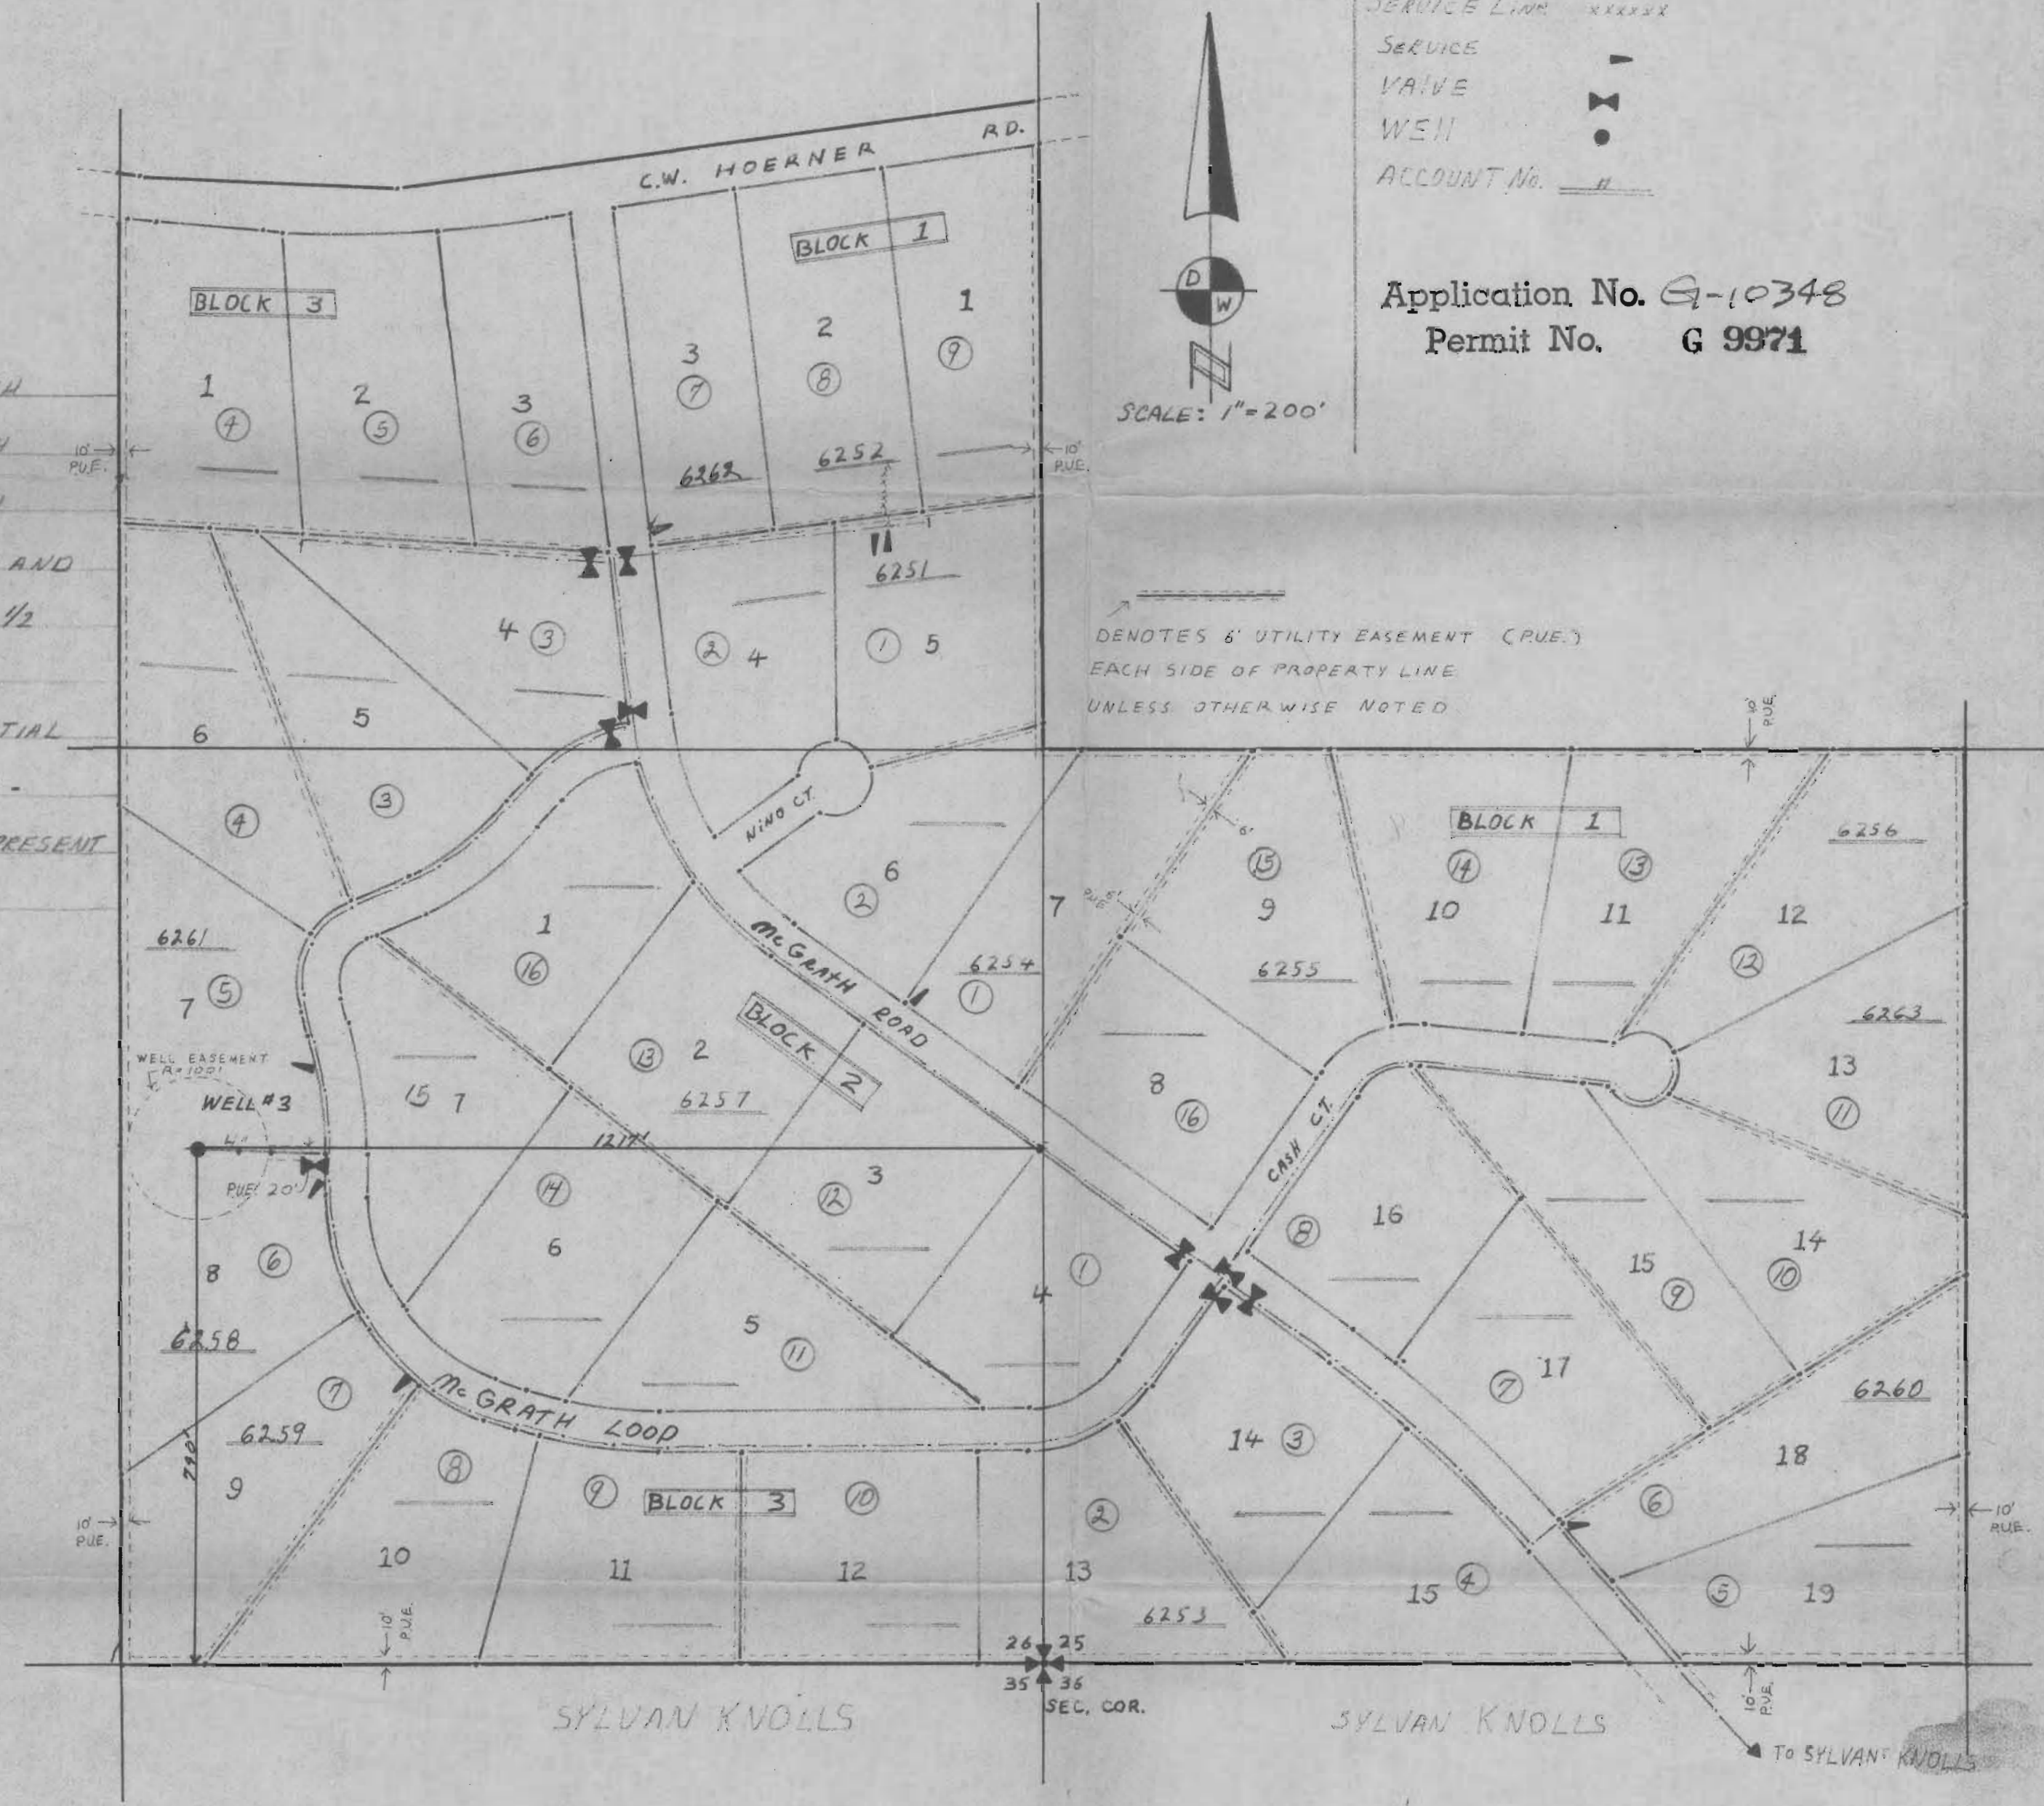

DENOTES 6' UTILITY EASEMENT (P.U.E.)
 EACH SIDE OF PROPERTY LINE
 UNLESS OTHERWISE NOTED.

BOONES BOROUGH I



NE 1/4 NW 1/4 12 DOMESTIC USERS AT 2.5 GPM EACH
SE 1/4 NW 1/4 12 DOMESTIC USERS AT 2.5 GPM EACH
NW 1/4 NE 1/4 12 DOMESTIC USERS AT 2.5 GPM EACH
NE 1/4 NE 1/4 14 DOMESTIC USERS AT 2.5 GPM EACH
SW 1/4 NE 1/4 17 DOMESTIC USERS AT 2.5 GPM EACH
SE 1/4 NE 1/4 12 DOMESTIC USERS AT 2.5 GPM EACH
NE 1/4 SE 1/4 6 DOMESTIC USERS AT 2.5 GPM EACH
NE 1/4 SE 1/4 4 DOMESTIC USERS AT 2.5 GPM EACH
NE 1/4 SW 1/4 2 DOMESTIC USERS AT 2.5 GPM EACH

NOTE: DOMESTIC TO INCLUDE IRRIGATION OF LAWNS AND NON-COMMERCIAL GARDENS NOT TO EXCEED 1/2 ACRE PER FAMILY.
: CIRCLED NUMBERS INDICATE TOTAL POTENTIAL USERS IN EACH QUARTER-QUARTER. UNDERLINED NUMBERS INDICATE PRESENT USERS.

Application No G-10348
Permit No. G 9071

SYLVAN KNOLLS

LOCATED IN T.16S., R.12E., SEC. 36, W.M., DES. CO.

AVION WATER CO. INC.

AVION ENG. DEPT.

10-7-82

RECEIVED

JAN 18 1983

WATER RESOURCES DEPT.
SALEM, OREGON

T.16.S. R.12.E. SEC.36: NW1/4 NW1/4 14 DOMESTIC USERS AT 2.5 G.P.M.


T.16.S. R.12.E. SEC.36: SW1/4 NW1/4 4 DOMESTIC USERS AT 2.5 G.P.M.

T.16.S. R.12.E. SEC.35: SE1/4 NE1/4 1 DOMESTIC USER AT 2.5 G.P.M.

NOTE: DOMESTIC USE TO INCLUDE IRRIGATION OF LAWNS
AND NON-COMMERCIAL GARDENS NOT TO EXCEED
1/2 ACRE PER FAMILY.

CIRCLED NUMBERS INDICATE NUMBER OF POTENTIAL
USERS IN EACH QUARTER-QUARTER. UNDERLINED
NUMBERS INDICATE PRESENT USERS

SCALE: 1"=200'

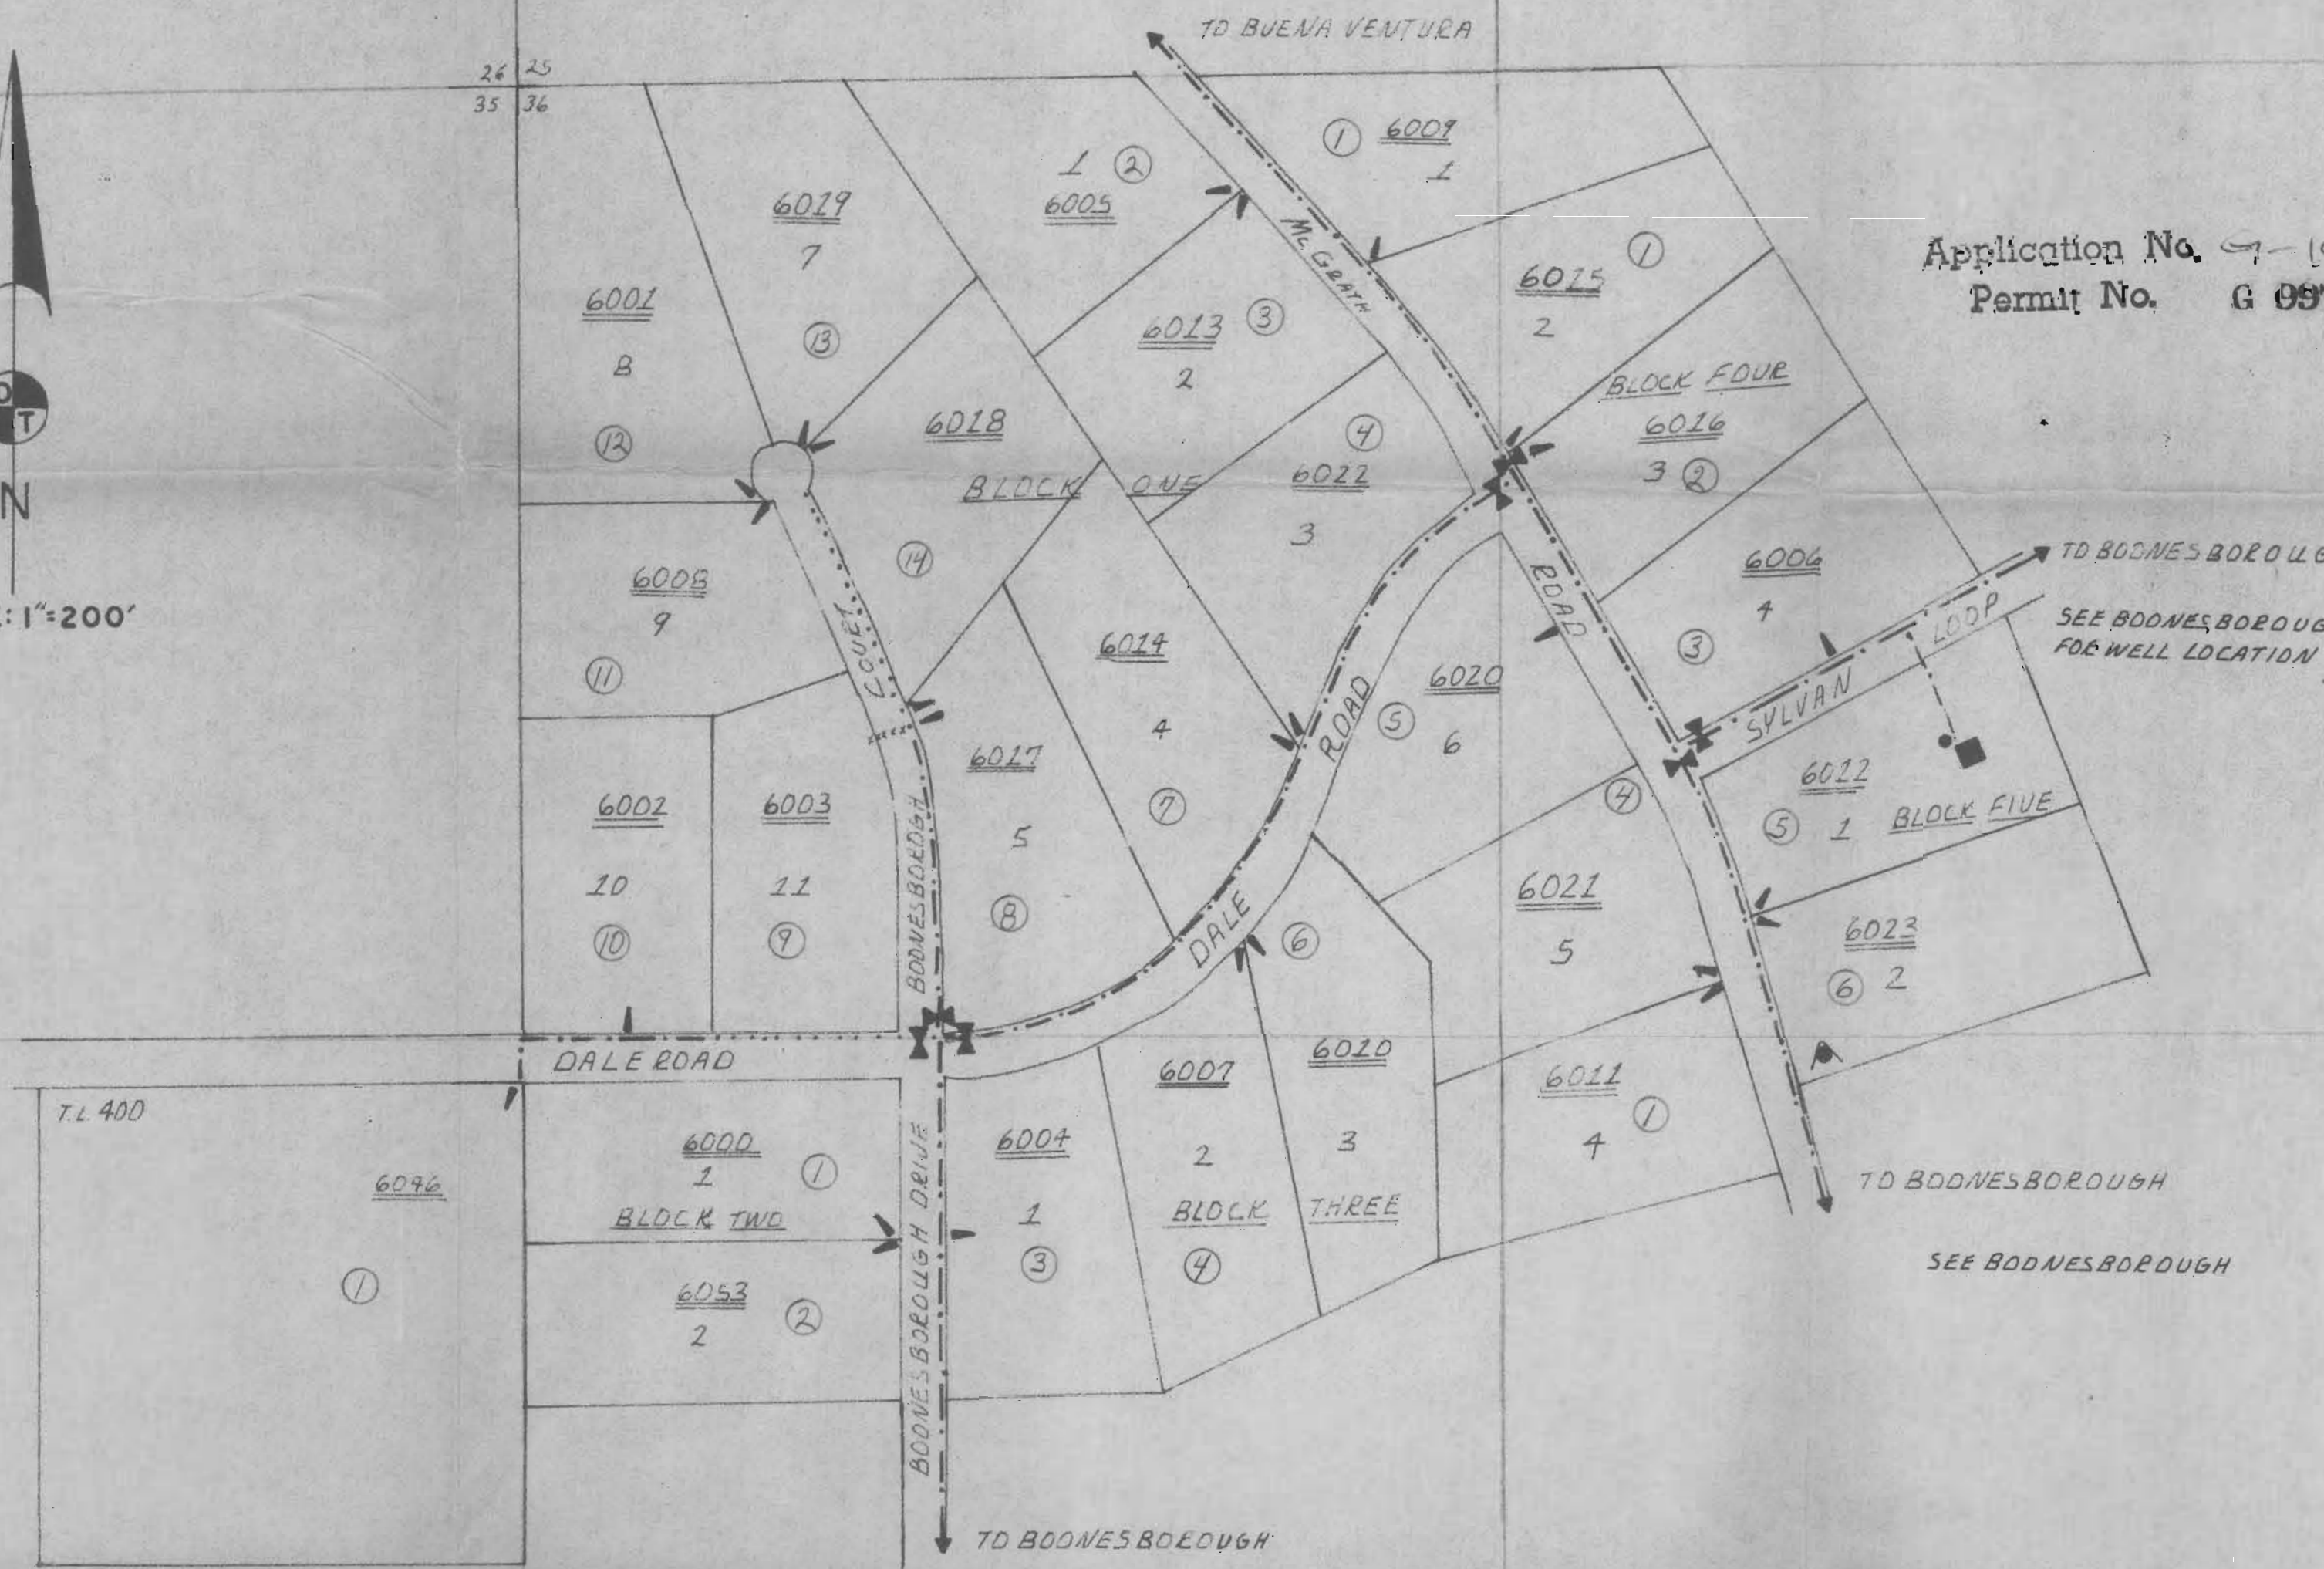

Application No. 9-10348
Permit No. G 0971

LEGEND	
4" DOM	-----
2" "
WELL-RES	•■
HYDRANT	▲
VALVE	⋈
SERVICE	—
ACCOUNT NO.	#