

RECEIVED

JUL - 8 1982

John P. Prahar


LAND PLANNING AND SURVEYING

Fern Park Building, Suite 1 • 1045 Baltimore Ave. • Bandon, Oregon 97411 • (503) 347-9307
WATER RESOURCES DEPT. SALEM, OREGON

P-69982

Application No. 69983

Permit No. R11243 51053

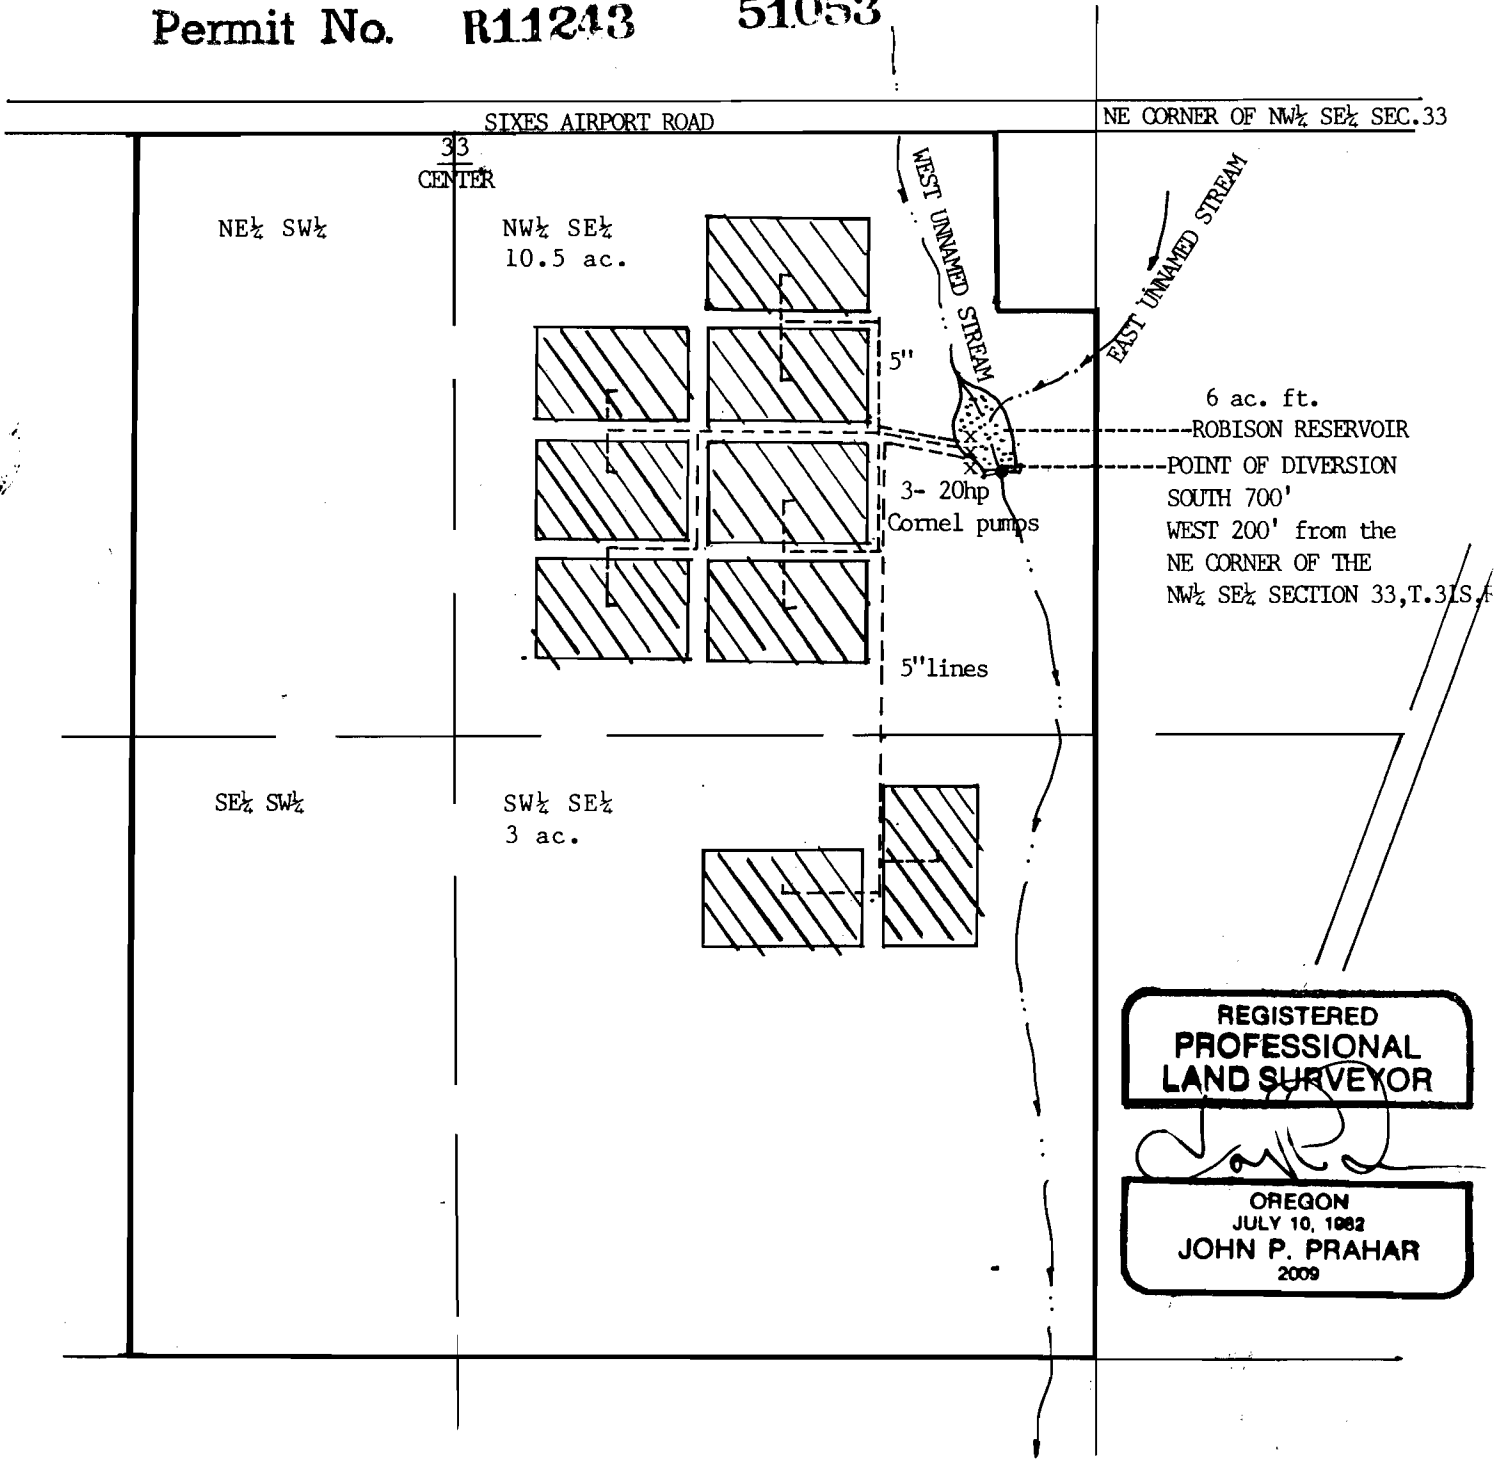

MAP FOR APPLICATION TO APPROPRIATE SURFACE WATER AND CONSTRUCT A RESERVOIR
IN THE N.W. 1/4 OF THE S.E. 1/4 AND THE S.W. 1/4 OF THE S.E. 1/4 OF SECTION 33, TOWNSHIP 31 SOUTH, RGE. 1
COUNTY OF CURRY, STATE OF OREGON


APPLICANT: DARYL ROBISON
92381 PARADISE POINT ROAD
PORT ORFORD, OREGON 97465

PREPARED BY: PRAHAR SURVEYING
1045 BALTIMORE AVE, SUITE
BANDON, OREGON 97411

SCALE: 1 inch = 400 feet

LEGEND: AREA FOR WATER APPLICATION
IRRIGATION, FLOOD HARVEST, TEMPERATURE CONTROL

RESERVOIR
 WATER LINES

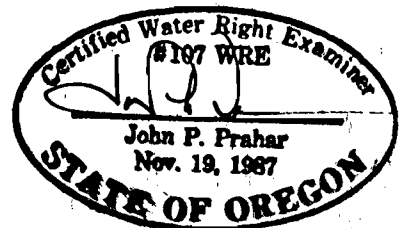

NORTH