

30 29
31 32

29 28
32 33




LADD CREEK

LADD CREEK

32

PEACH ROAD

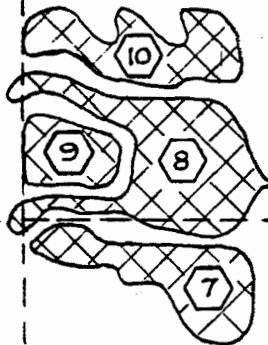


WEST BRANCH
HOT LAKE
DR. DITCH

EAST BRANCH
HOT LAKE
DR. DITCH

WEST BRANCH
UNNAMED
CREEK

EAST BRANCH
UNNAMED
CREEK

UNNAMED CREEK
FROM SPRINGS

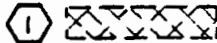


INDICATES PONDS WHERE
WATER TO BE IMPOUNDED

① INDICATES WATER CONTROL
STRUCTURES, POD

HOT LAKE
DRAINAGE
DITCH

Application No. R-69563
Permit No. R-11512

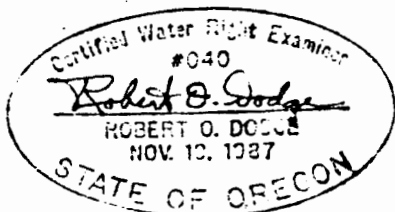


OREGON DEPT. OF FISH & WILDLIFE


WATER RIGHTS MAP
LADD MARSH WMA
T3S, R39E, W.M.
UNION COUNTY

SCALE: 1" = 1000'

11/8/88 ROD

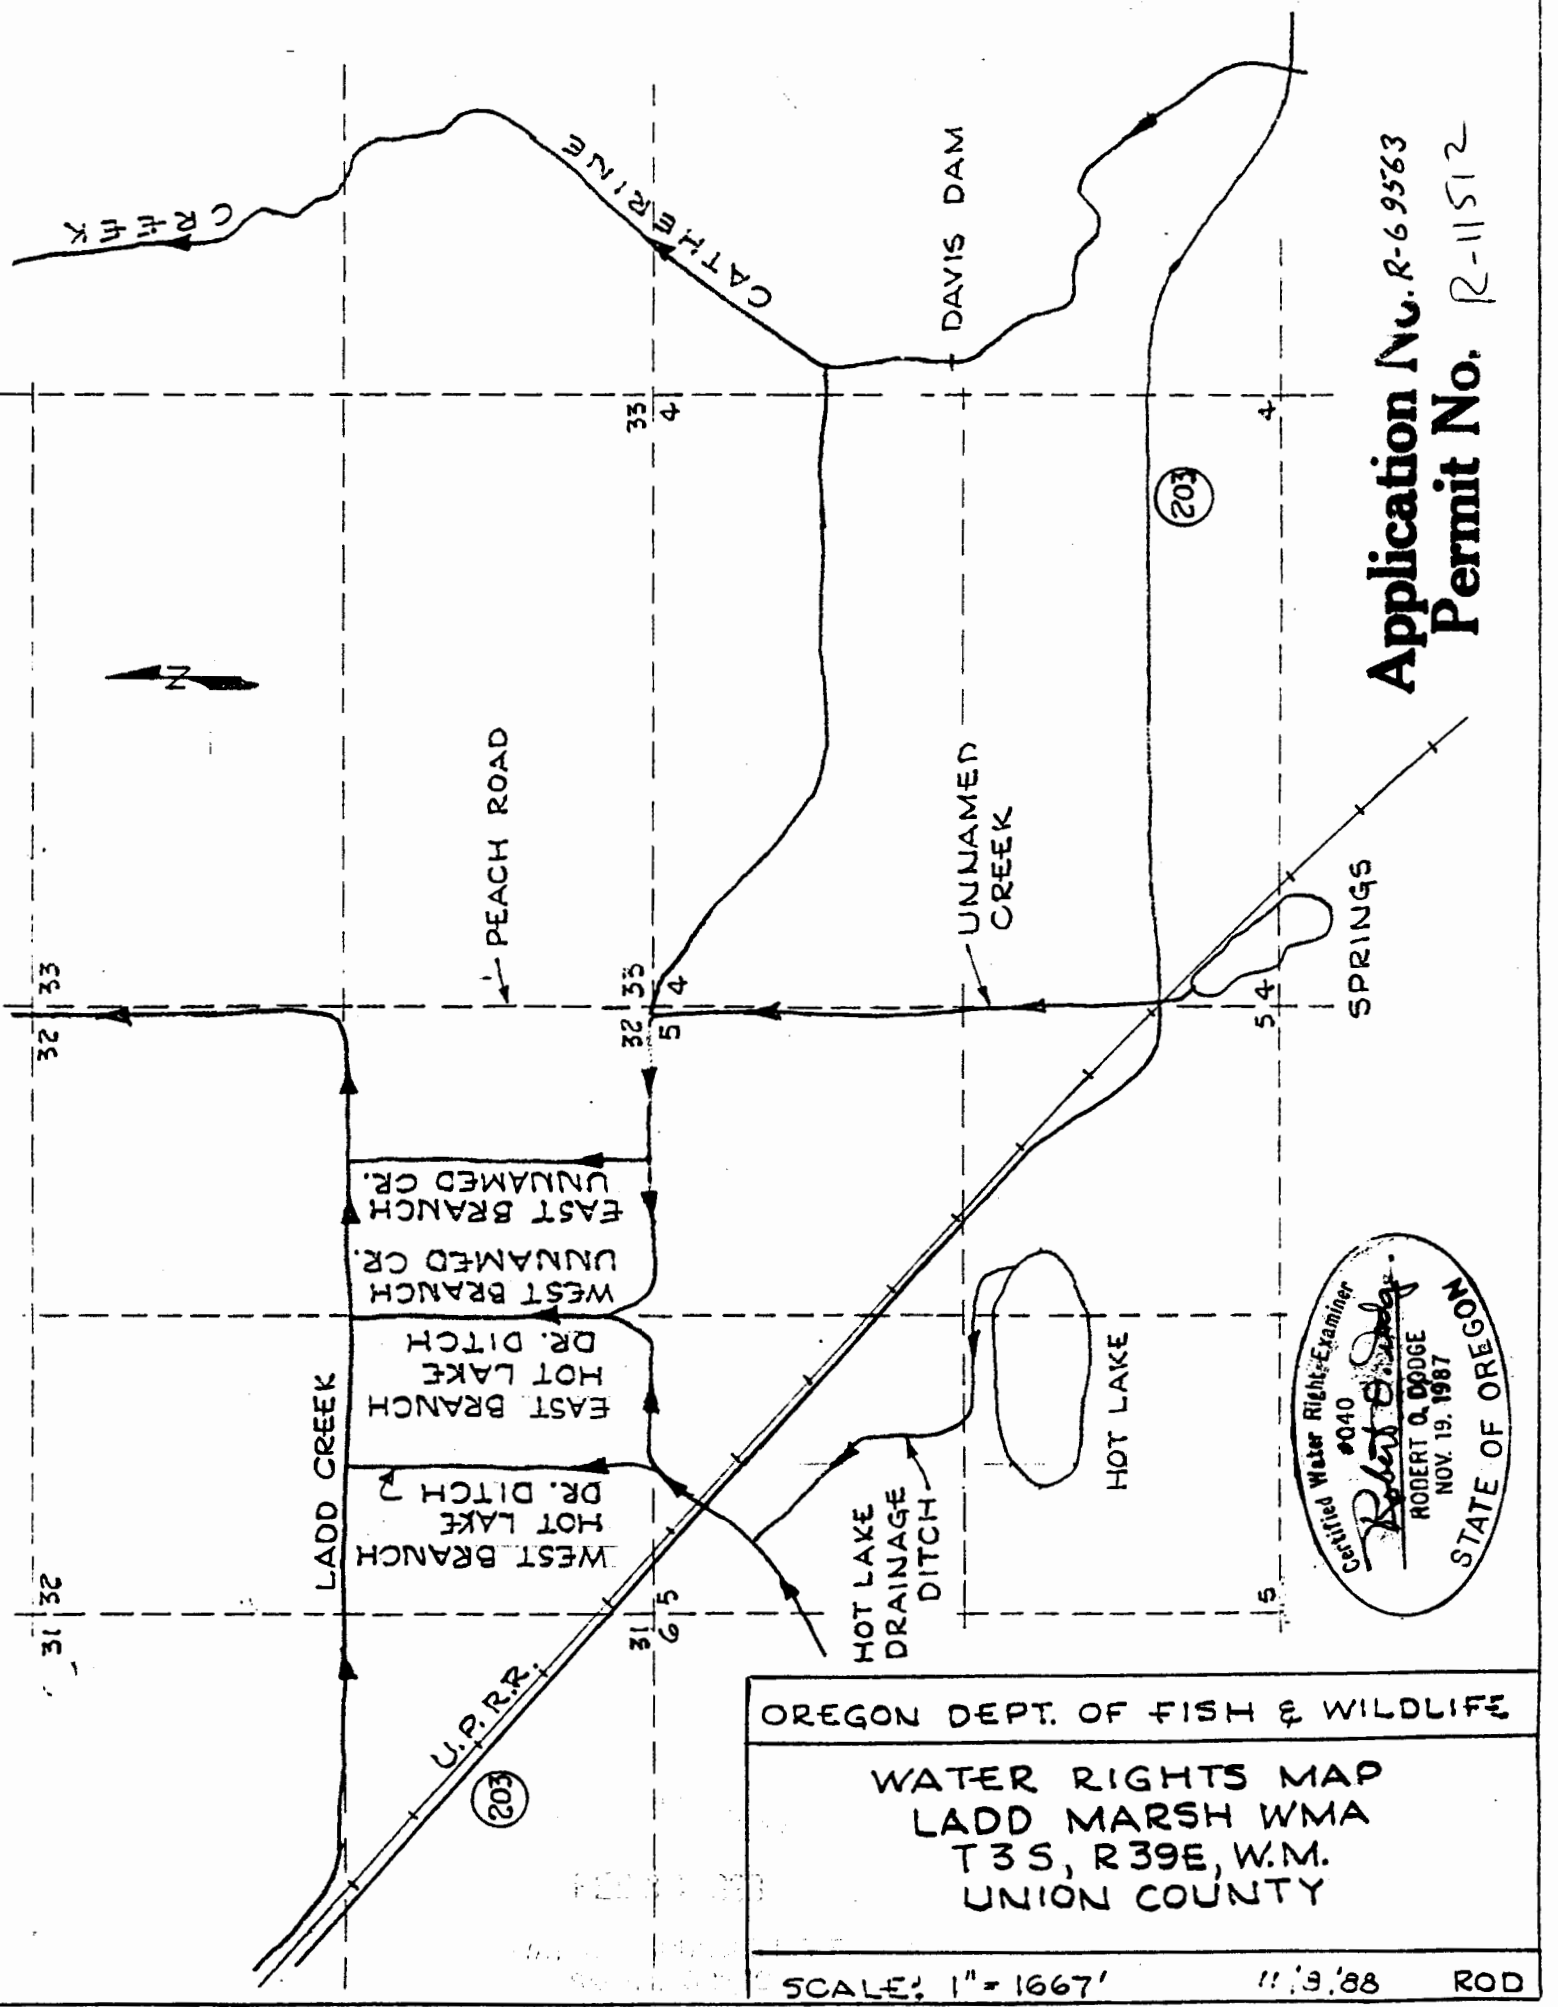

Application No. R-69563
 Permit No. R-11512

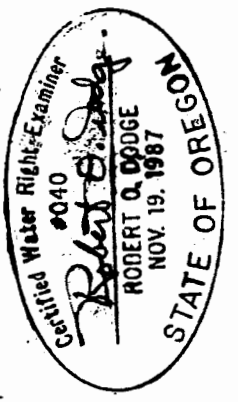

OREGON DEPT. OF FISH & WILDLIFE
 WATER RIGHTS MAP
 LADD MARSH WMA
 T3S, R39E, W.M.
 UNION COUNTY

SCALE: 1" = 1667' 11/9/88 ROD