

T.3 S., R.3 W., W.M.

WATER RESOURCES DEPT.
 MAR - 8 1993

For: **JIM STONEBRIDGE**

19

DIVERSION POINTS

Location: SW 1/4 of the NE 1/4 and the NW 1/4 of the SE 1/4 of Section 19, T.3 S., R.3 W., W.M., James Scott D.L.C. #50 and A. Hendricks D.L.C. #63, Yamhill County, Oregon.

Application No.

Date : 14 October 1992


By : Matt Dunckel & Assoc.
 19010 Baker Creek Rd.
 McMinnville, Oregon 97128
 Phone : 472-7904

- ① = 6" Pipe tapped into 12" Pipe. 3173' South and 1466' West of the N.E. Cor. of Section 9.
- ② = 6" Pipe near end of 12" Pipe 2805' South and 2295' West of the N.E. Cor. of Section 9.


- △ = 0.90 A.F. shallow water pond, 3258' South and 1816' West of the N.E. Cor. of Section 19.
- △ = 1.50 A.F. shallow water pond, 2930' South and 1953' West of the N.E. Cor. of Section 19.
- △ = 1.50 A.F. shallow water pond, 2682' South and 2103' West of the N.E. Cor. of Section 19.
- △ = 0.40 A.F. shallow water pond, 2706' South and 2271' West of the N.E. Cor. of Section 19.
- △ = 0.30 A.F. shallow water pond, 2893' South and 2170' West of the N.E. Cor. of Section 19.
- △ = 0.40 A.F. shallow water pond, 3206' South and 1989' West of the N.E. Cor. of Section 19.

North

Scale : 1" = 400'

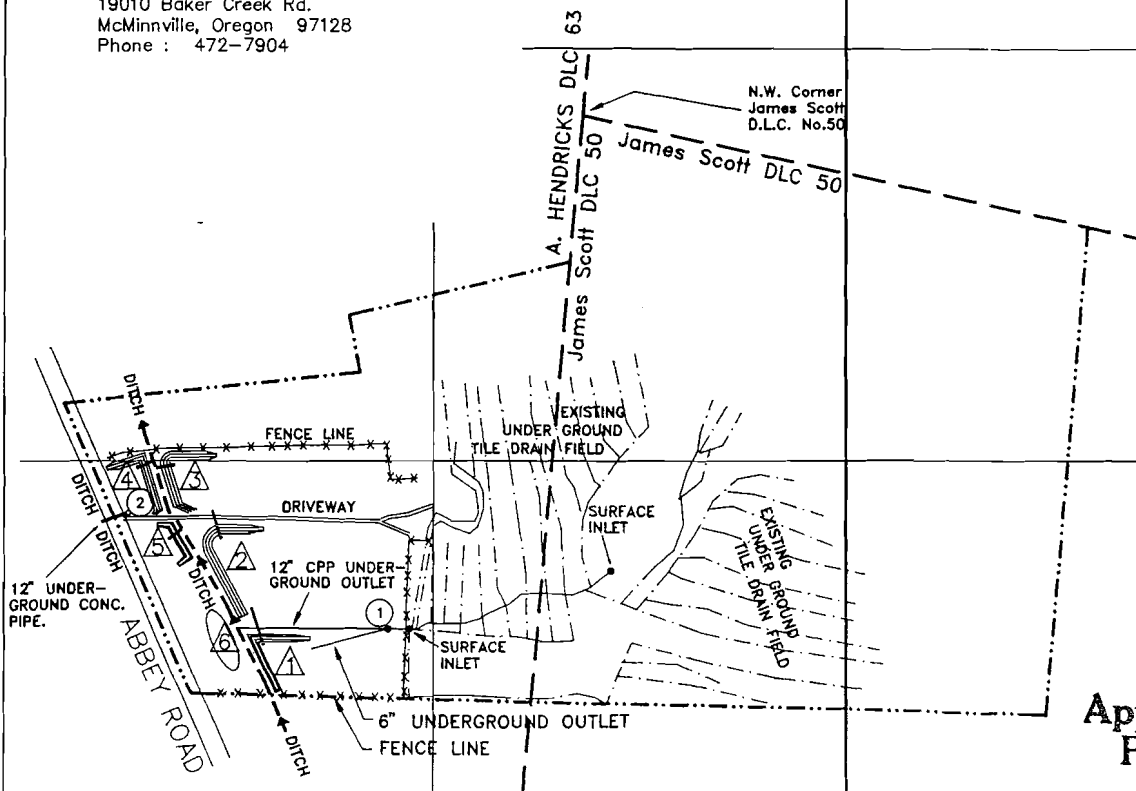

I certify that the information I have provided in this application is an accurate representation of the proposed water use and is true and correct to the best of my knowledge. It is to be used for the purpose of identifying the location of water right only and is not intended to provide legal dimensions or locations of property ownership lines.

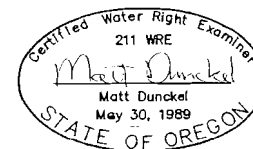

LEGEND:

- = Property line
- = D.L.C. line
- = Section line
- = "40" line

NOTE

All dimensions are scaled from an aerial photograph.

Application No. **73303**
 Permit No. **R-11530**

#763