


SECTION 1 T8S R11W WM
LINCOLN COUNTY

1" = 400'


FOR ASSESSORS OFFICE USE ONLY

See Map 7 11 36

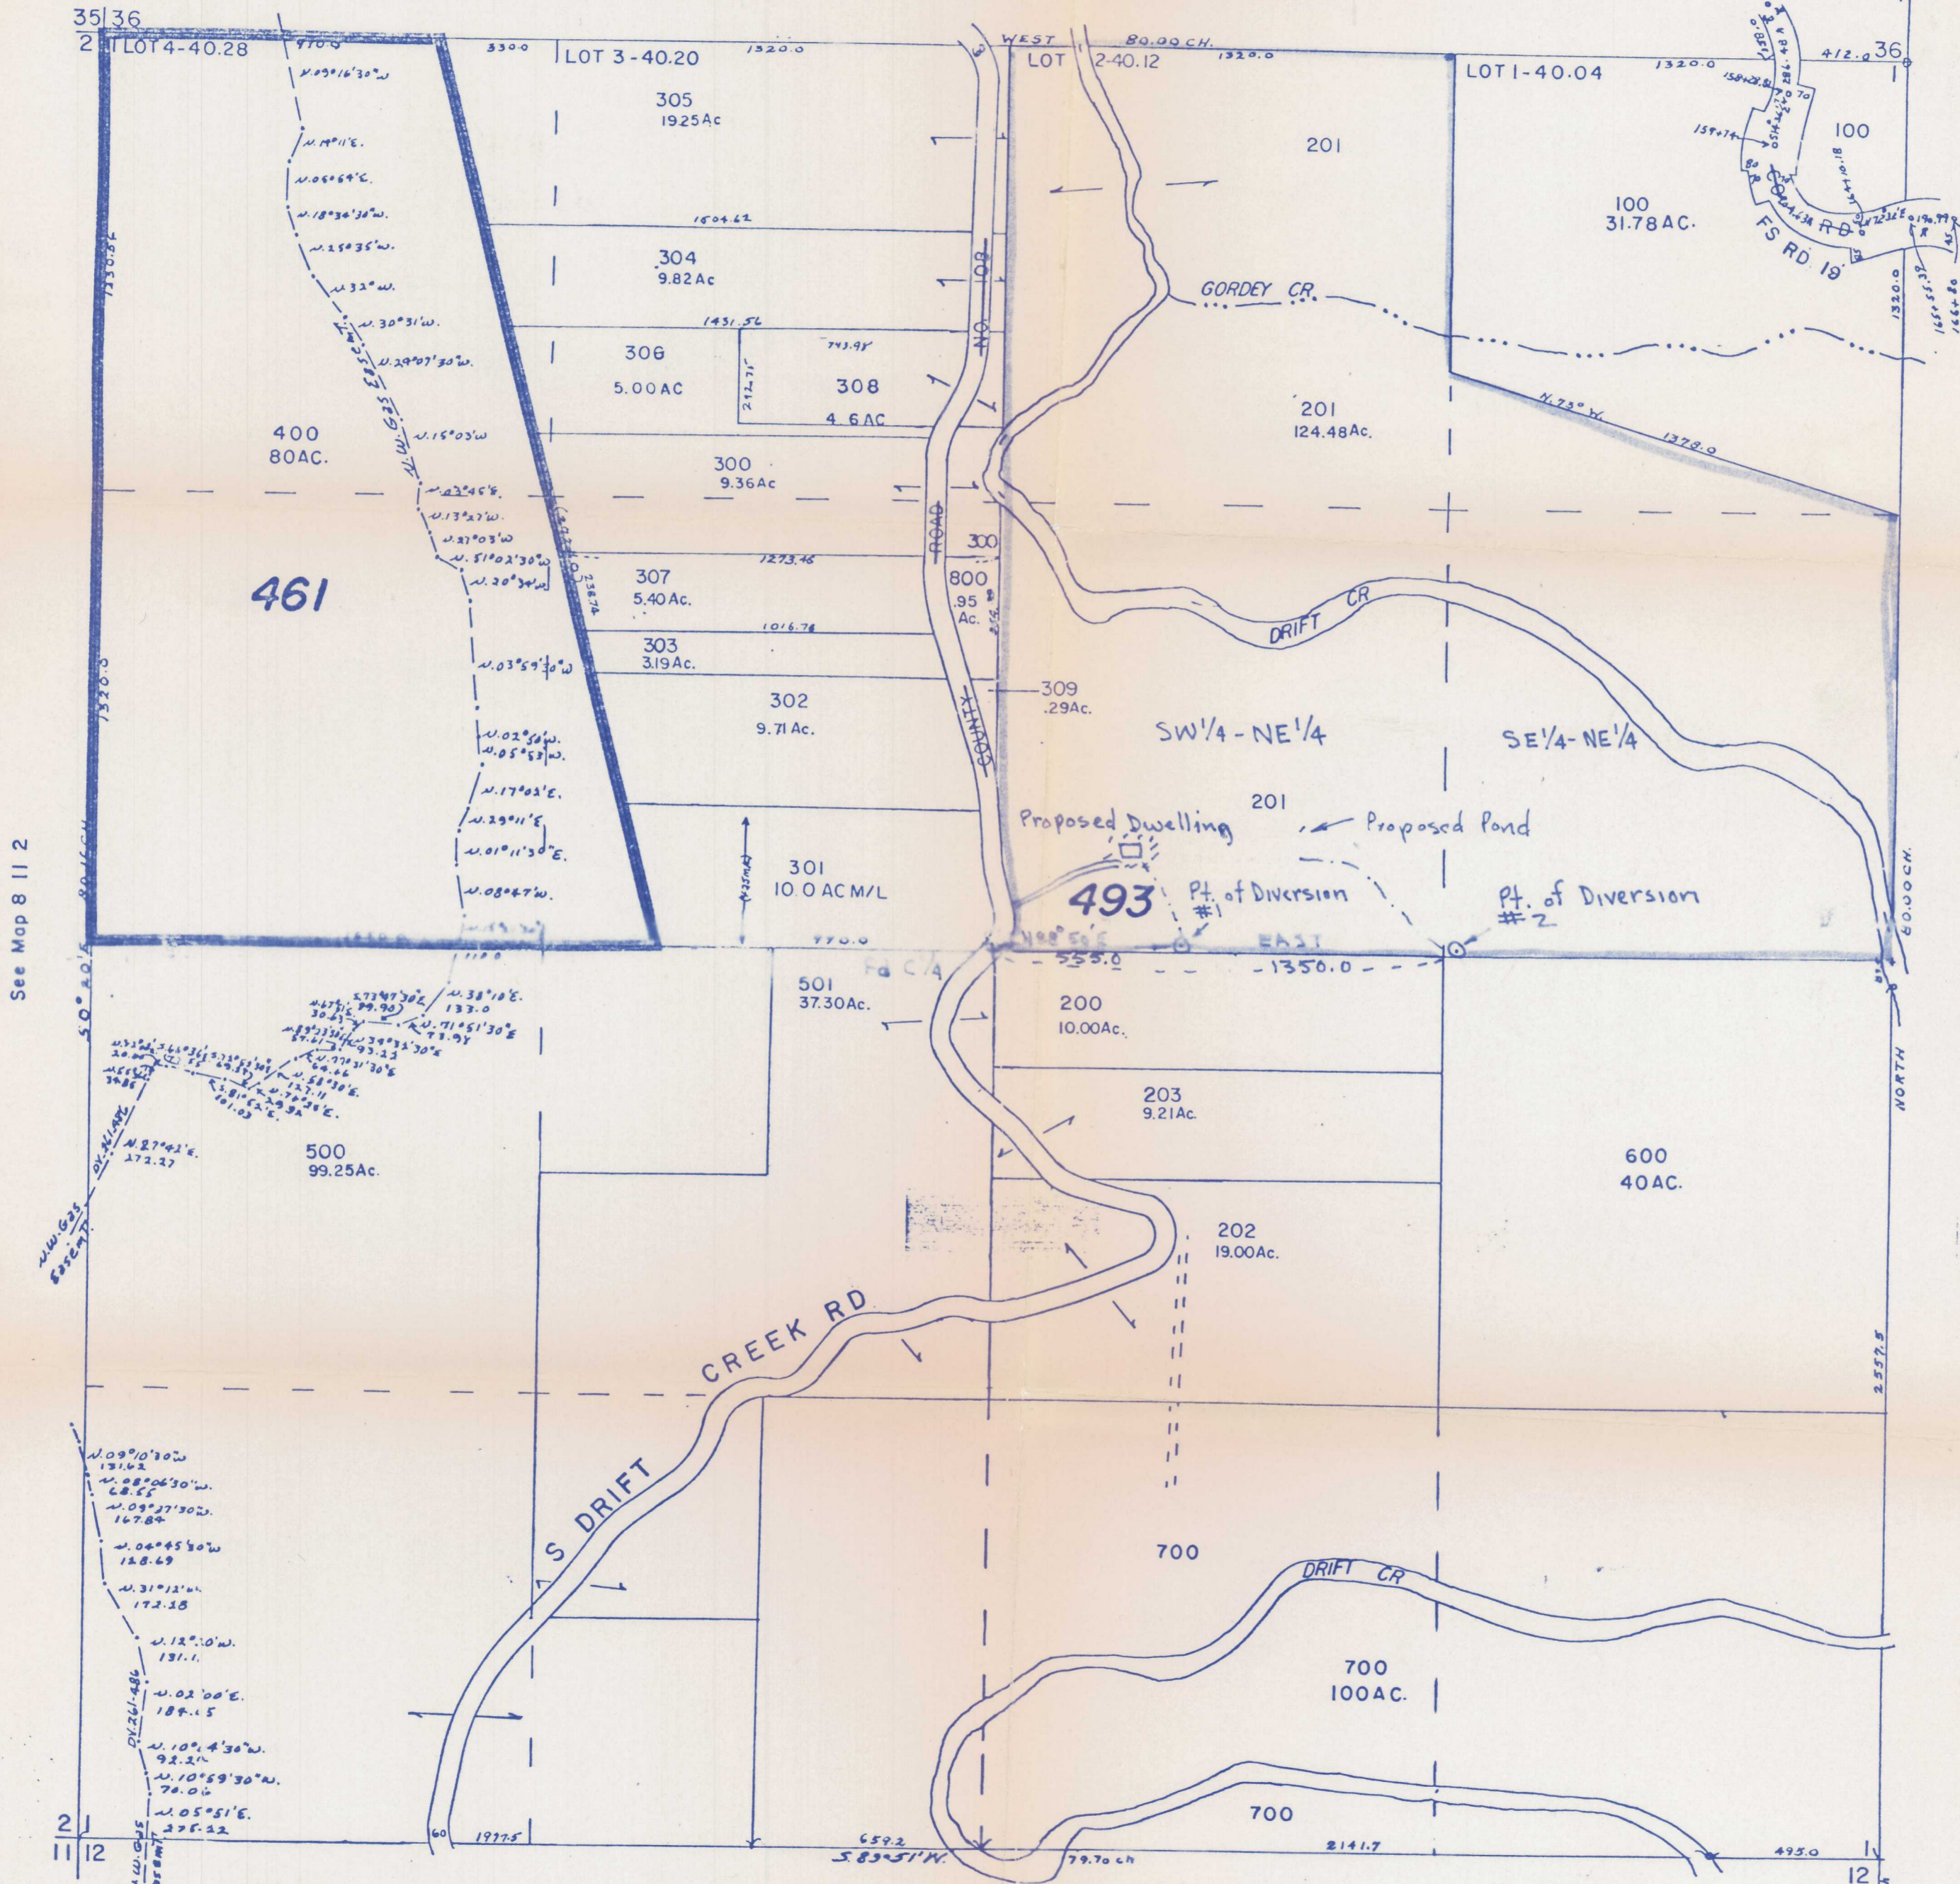

See Map 8 11 2

See Map 8 10

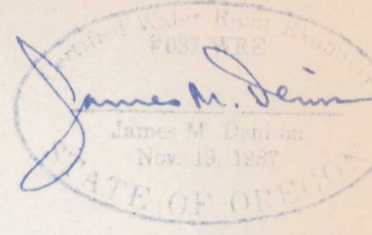

Application No
Permit No

See Map 8 11 2

Application No. R74055
Permit No. R11923

3374
6
7