


T 7 S, R 4 W, WM

POLK COUNTY

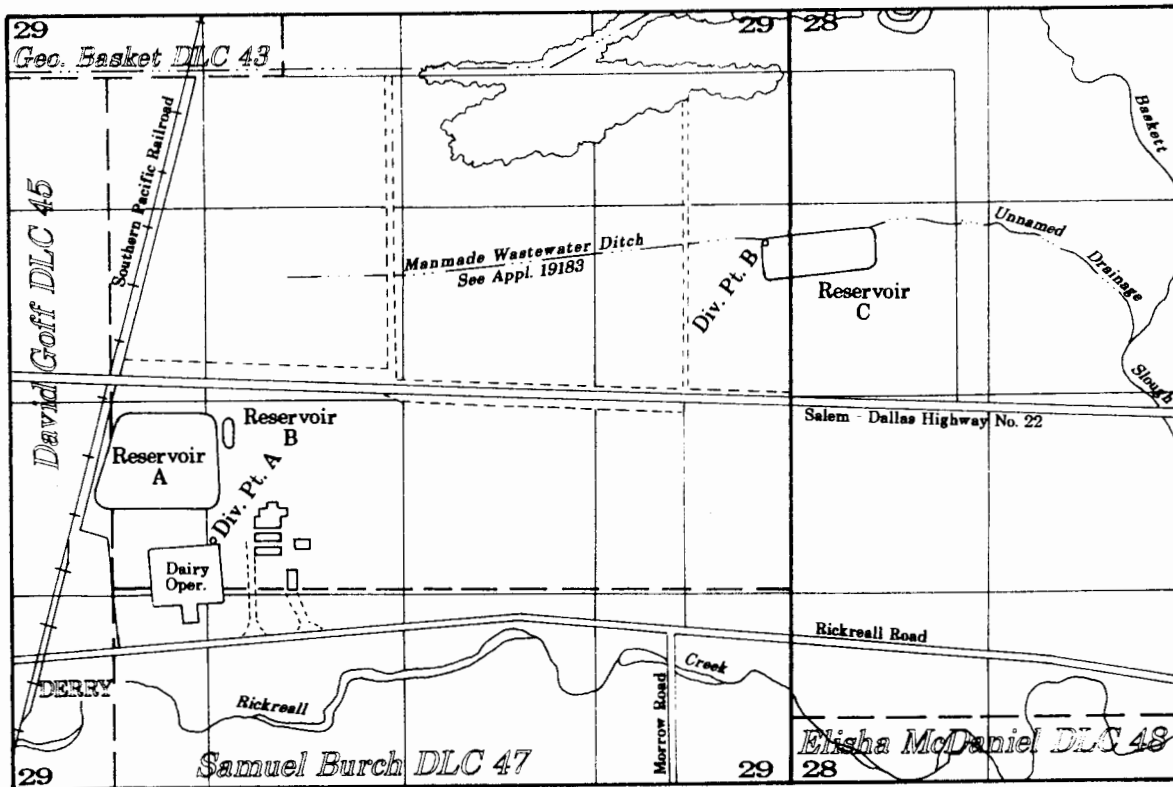

Div. Pt. A - 320' North and 700' East of the Northwest Corner of the Samuel Burch DLC No. 47
Div. Pt. B - 2350' North and 175' West of the Northeast Corner of the Samuel Burch DLC No. 47

Application R-8053k Permit R12122

RECEIVED

JUL 20 1995

RICKREALL DAIRY, L.L.C.

WATER RESOURCES DEPT
SALEM, OREGON

Scale: 1" = 1320'

Date: May 12, 1995


Application to Construct Reservoirs

NOTE: This map is for the purpose of identifying the location of water rights and has no intent to dimension or locate property ownership lines.



T 7 S, R 4 W, WM

POLK COUNTY

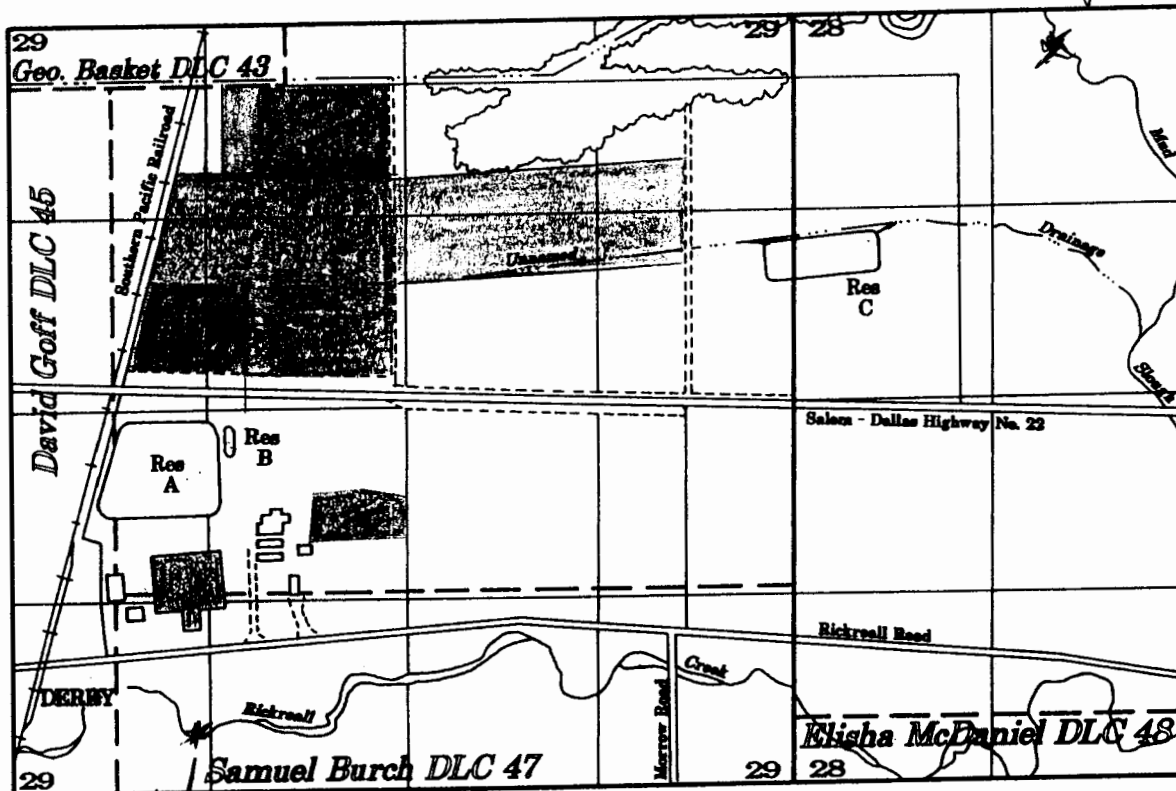

RECEIVED

JUL 20 1995

WATER RESOURCES DEPT
SALEM, OREGON

Application 12-80534 Permit _____

RICKREALL DAIRY, L.L.C.

Scale: 1" = 1320'

Date: March 2, 1995

Application to Appropriate Surface Water

- EXISTING WATER RIGHTS -

	T-2529	11677	5-11-35	M.C. Findley	Rickreall Ck.	Irrig. 16.2 AC
	T-2529	12685	11-18-37	M.C. Findley	Rickreall Ck.	Irrig. 44.2 AC
	48265	38231	5-25-71	Carl & Fernand	Rickreall Ck.	Irrig. 15.6 AC
	T-2529	12883	11-18-37	Carl & Luc Kennedy	Rickreall Ck.	Irrig. 32.0 AC
	T-2529	11617	5-11-35	Carl & Luc Kennedy	Rickreall Ck.	Irrig. 37.0 AC
	69930	50949	6-5-89	Bart Rollen	Rickreall Ck.	Using Operation
	19183	14780	3-3-41	M.C. Findley	Rickreall Ck.	Irrig. 12.5 AC
color	App	Perit	Date	Name	Source	Uses