

Application No. 72400


Permit No. R12130

Application No. 72401


Permit No. 53063

Water Rights Application Map

Township 3 & 4 North, Range 28 East W.M.

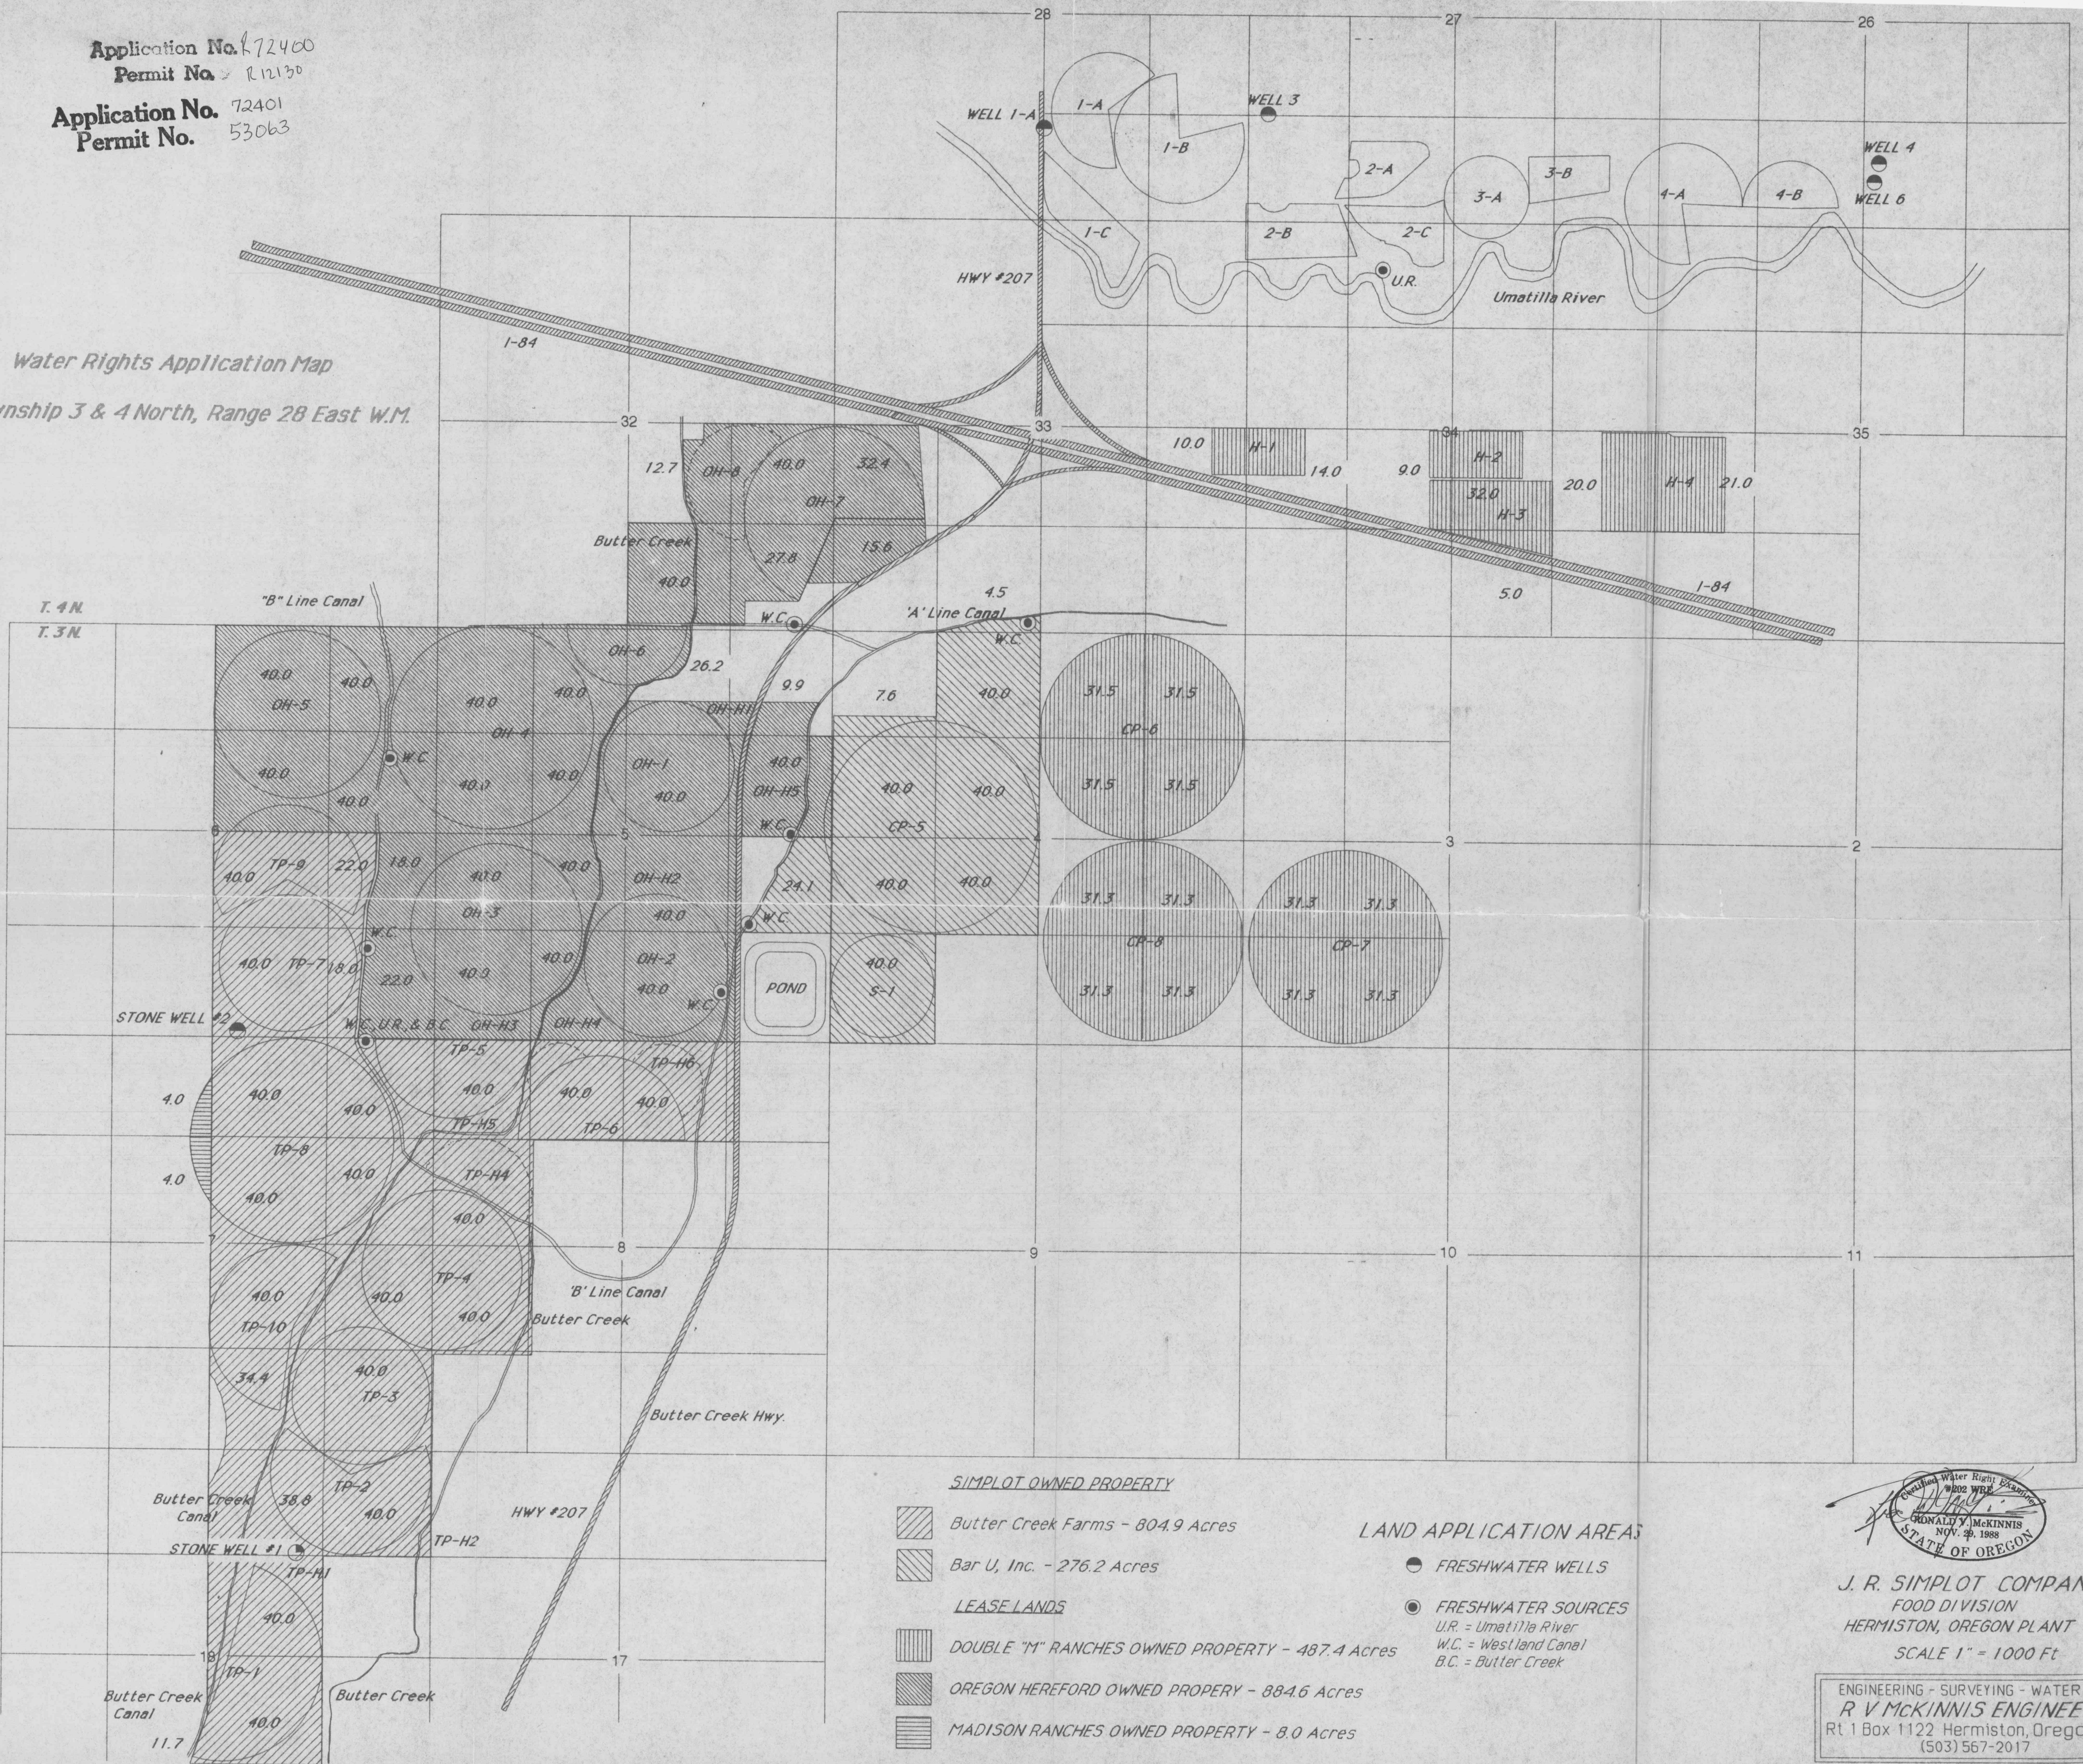

- SIMPLOT OWNED PROPERTY**
- Butter Creek Farms - 804.9 Acres
 - Bar U, Inc. - 276.2 Acres
- LEASE LANDS**
- DOUBLE "M" RANCHES OWNED PROPERTY - 487.4 Acres
 - OREGON HEREFORD OWNED PROPERTY - 884.6 Acres
 - MADISON RANCHES OWNED PROPERTY - 8.0 Acres
- LAND APPLICATION AREAS**
- FRESHWATER WELLS
 - FRESHWATER SOURCES
- U.R. = Umatilla River
W.C. = Westland Canal
B.C. = Butter Creek

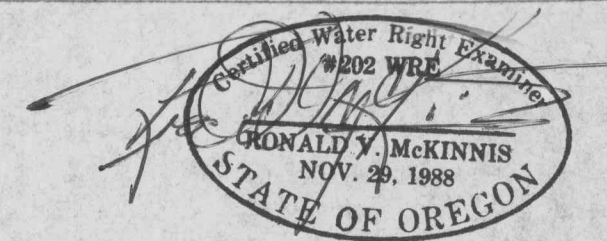

J. R. SIMPLOT COMPANY
 FOOD DIVISION
 HERMISTON, OREGON PLANT
 SCALE 1" = 1000 Ft

ENGINEERING - SURVEYING - WATER RIGHTS
R V MCKINNIS ENGINEERING
 Rt 1 Box 1122 Hermiston, Oregon 97838
 (503) 567-2017