

SEC.18 TWP.5S. RGE.2W. WM
MARION COUNTY, OREGON

RECEIVED

OCT 16 1996

WATER RESOURCES DEPT
STATE OF OREGON

LEGEND

LINE TYPES

- TAX LOT BOUNDARIES
- OLD PROPERTY LINES
- RIVERS, LAKES, ETC.
- CREEKS, POND, ETC.
- RAILROADS
- TAX CODE BOUNDARIES
- SUBDIVISION BOUNDARIES

SYMBOL TYPES

- CONTROL POINTS
- SURVEY MONUMENTS
- G.L.D. CORNERS (APPROX) (FOUND)
- SECTION
- 1/4 SEC
- 1/16 SEC
- D.L.C.


OREGON STATE PLANE
COORDINATE SYSTEM
GRID MARKS - NAD 27

NUMBERS

TAX CODE NO.
000 00 00 0


ACREAGE - ALL ACREAGES EXCLUDE
ANY PORTION THAT MAY LIE
WITHIN THE INDICATED PUBLIC
RIGHT OF WAYS.

TICK MARKS - WHEN A TICK MARK IS
INDICATED ON THE EXTENSION OF
A LINE, THEN THE DIMENSION GOES
TO THE TICK MARK. GENERALLY THIS
IS USED WHEN DIMENSIONS GO INTO
PUBLIC RIGHT OF WAYS.

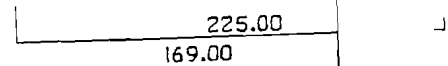

ARROWS ARE USED WITH DIMENSIONS
IN AREAS OF GREATER COMPLEXITY.

WARNING: This map was
created by digitizing
assorted existing maps.
NO Research was done.
Created for Assessor's
Office use ONLY.

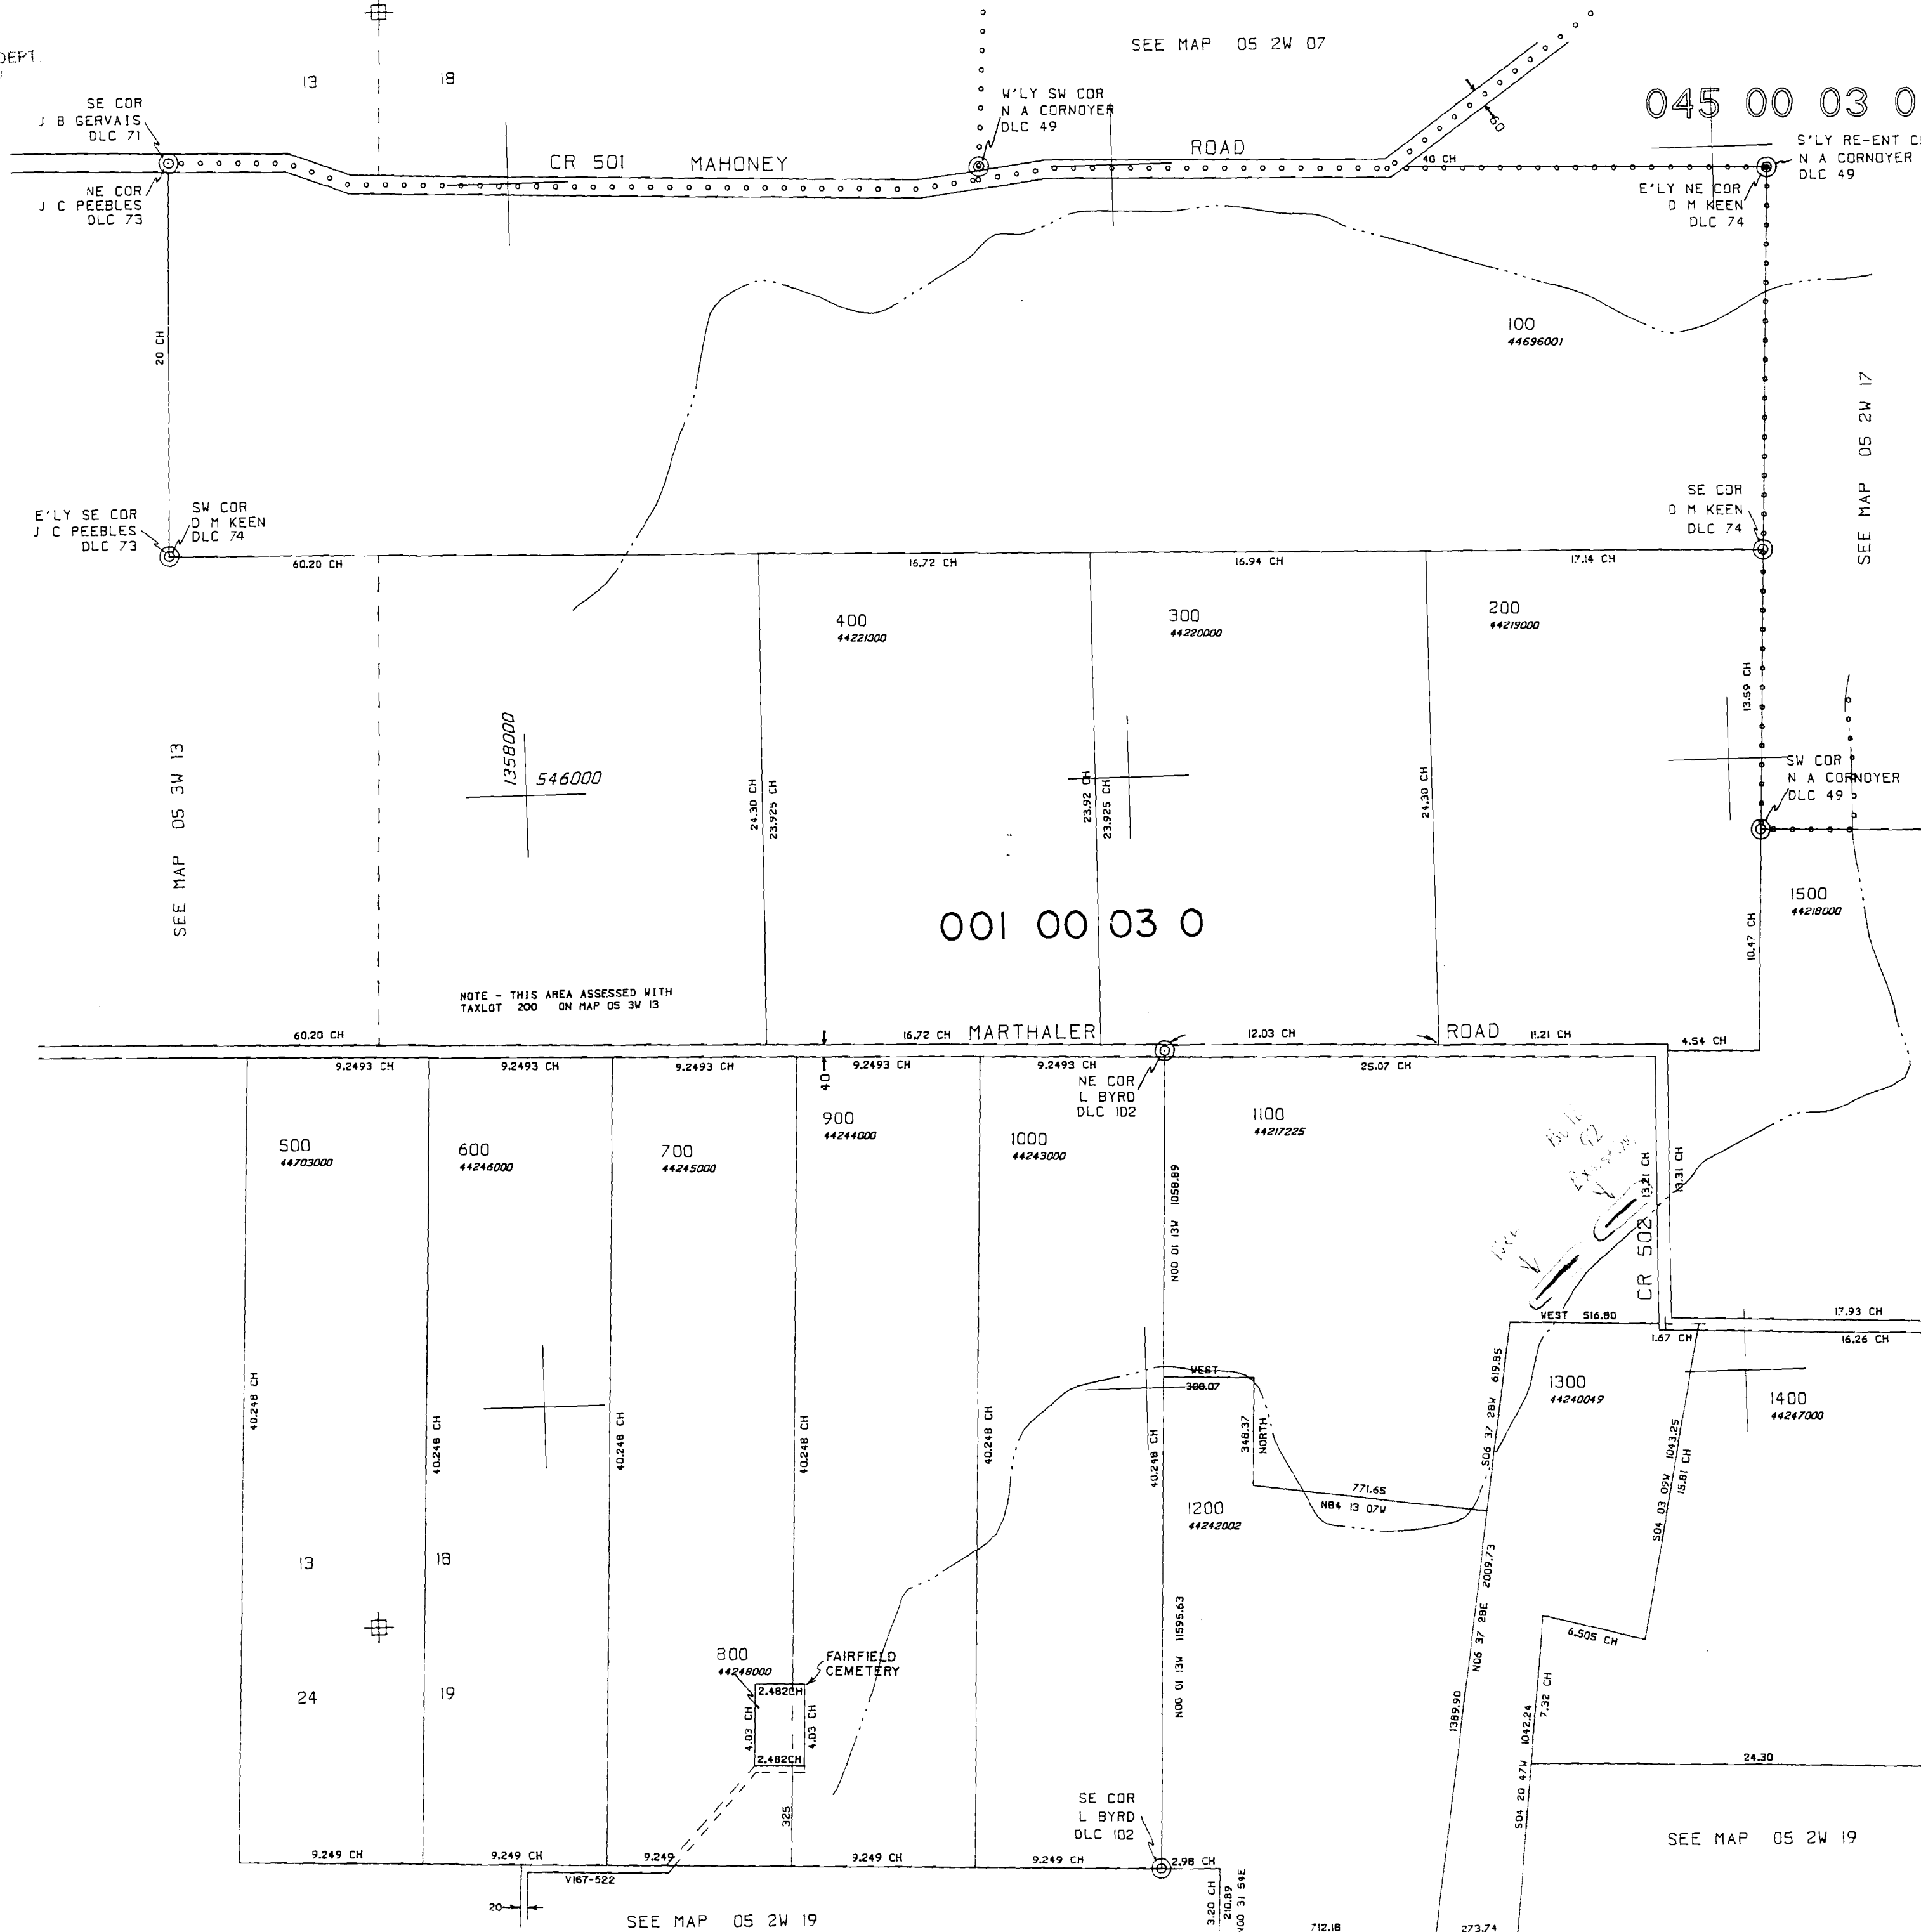

NOTE - THIS AREA ASSESSED WITH
TAXLOT 200 ON MAP 05 3W 13

045 00 03 0

001 00 03 0

1" = 400'
01-FEB-88

81601
R12160