


WEST BOUNDARY OF SEC. 13

(Part of NW 1/4 Sec 13)

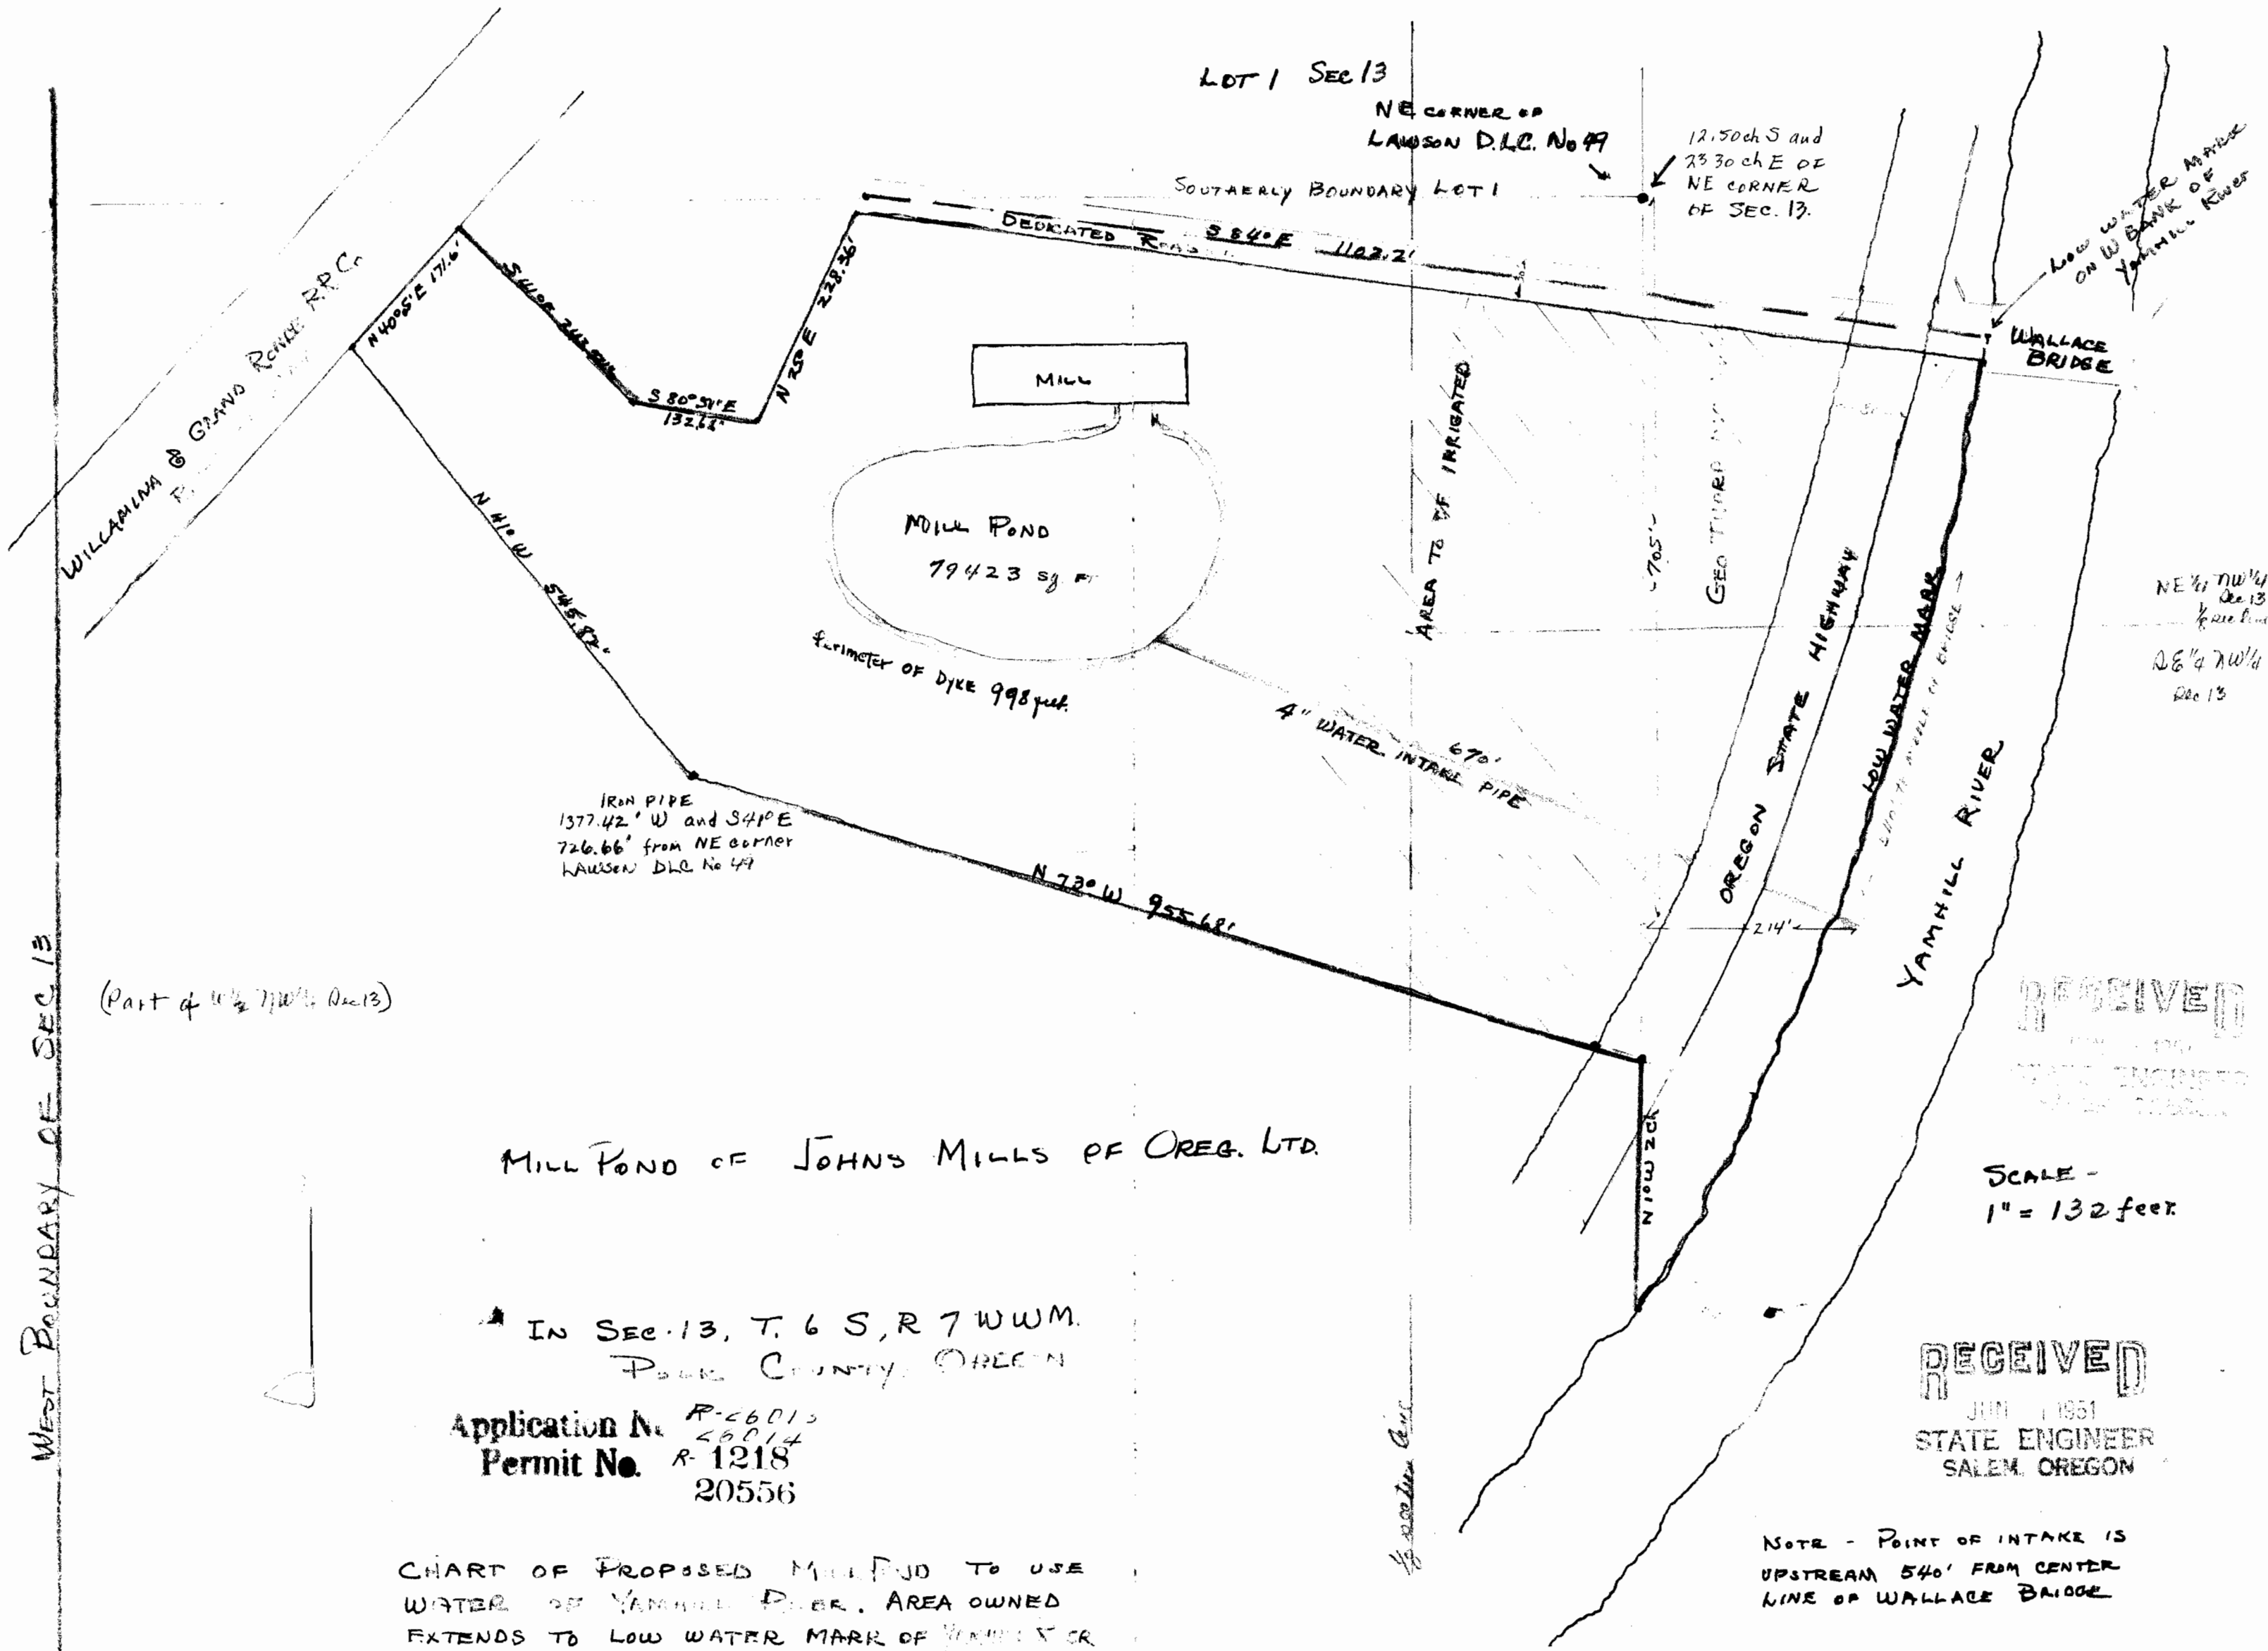

MILL POND OF JOHN'S MILLS OF OREG. LTD.

IN SEC. 13, T. 6 S, R. 7 W W.M.
POLK COUNTY, OREGON

Application No. R-26013
Permit No. R-1218
20556

CHART OF PROPOSED MILL POND TO USE
WATER OF YAMHILL RIVER. AREA OWNED
EXTENDS TO LOW WATER MARK OF YAMHILL RIVER

RECEIVED
JUN 1 1951
STATE ENGINEER
SALEM, OREGON

SCALE -
1" = 132 feet

NOTE - POINT OF INTAKE IS
UPSTREAM 540' FROM CENTER
LINE OF WALLACE BRIDGE