

TOWNSHIP 11 RANGE 1 WEST, W.M.

SCALE 1" = 660 FT.

FILE: MALLARDG.DWIS
based on USGS
OneHorse Slough


DLC44
J.W. MOORE

DLC45

T-8456

TABLE of RESERVOIRS
in the name of
Karl E. Kaser

RESERVOIR	SURFACE ACRES	VOLUME AC-FT
TEAL	1.01	4.4
DRAKE	2.06	20.3
HERON	2.84	15.4
WIDGEON	1.19	7.4

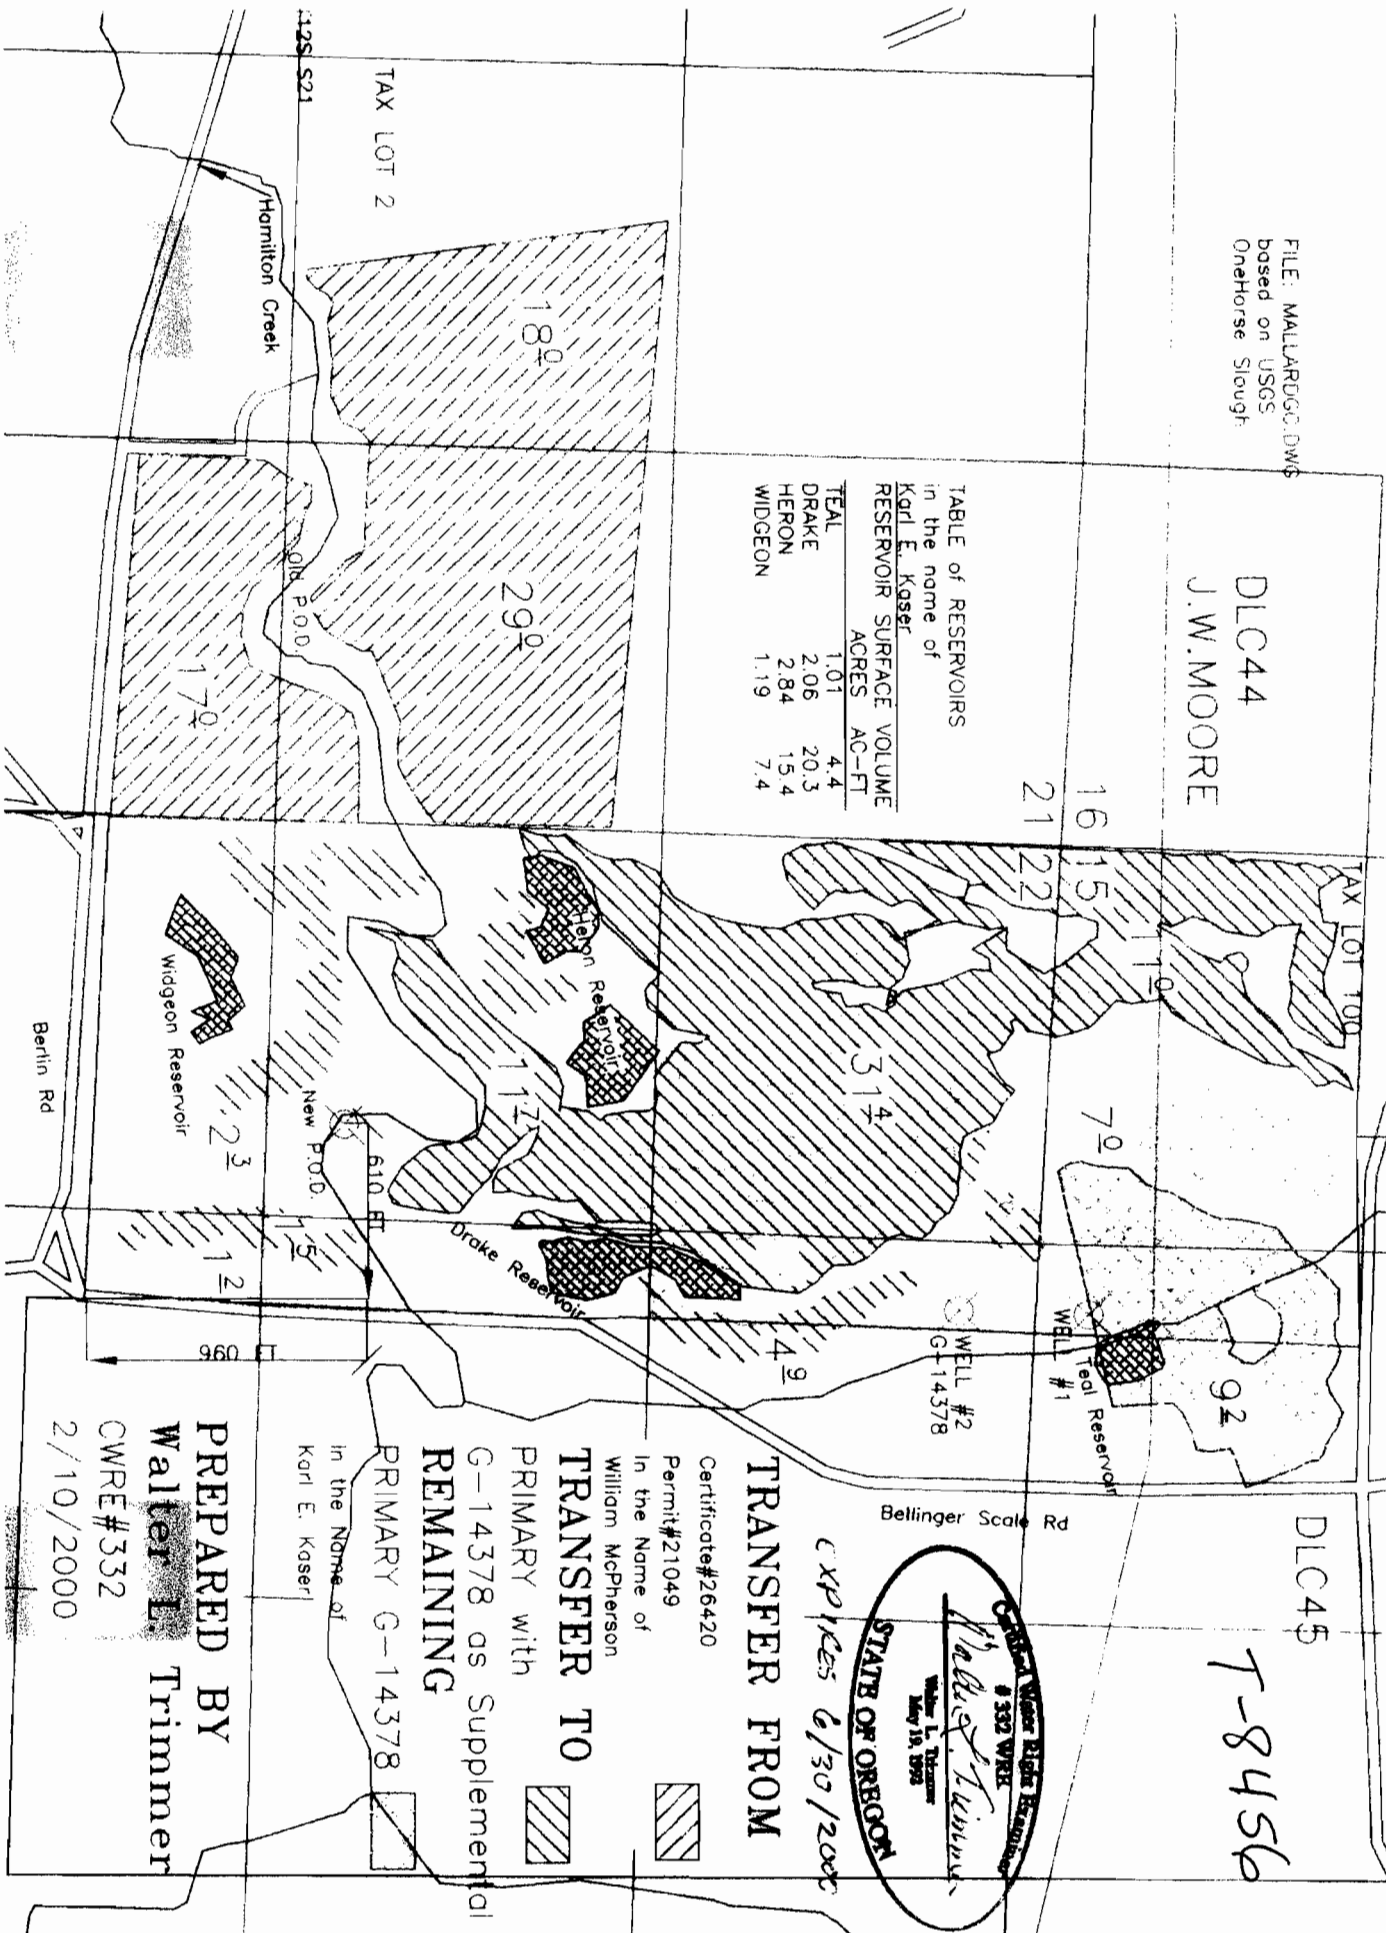

TRANSFERS FROM

Certificate #26420

Permit #21049

In the Name of

William McPherson

TRANSFER TO


PRIMARY with

G-14378 as Supplemental

REMAINING

PRIMARY G-14378

In the Name of
Karl E. Kaser

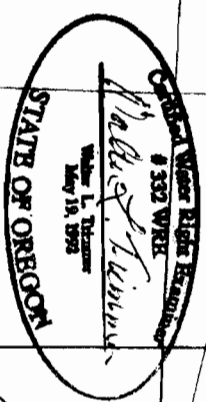

Expires 6/30/2005

PREPARED BY
Walter I. Trimmer

CWRE #332

2/10/2000