


RECEIVED
 APR 20 2006
 WATER RESOURCES DIVISION
 SALEM, OREGON

RECEIVED BY OWRD

APR 20 2015

SALEM, OR

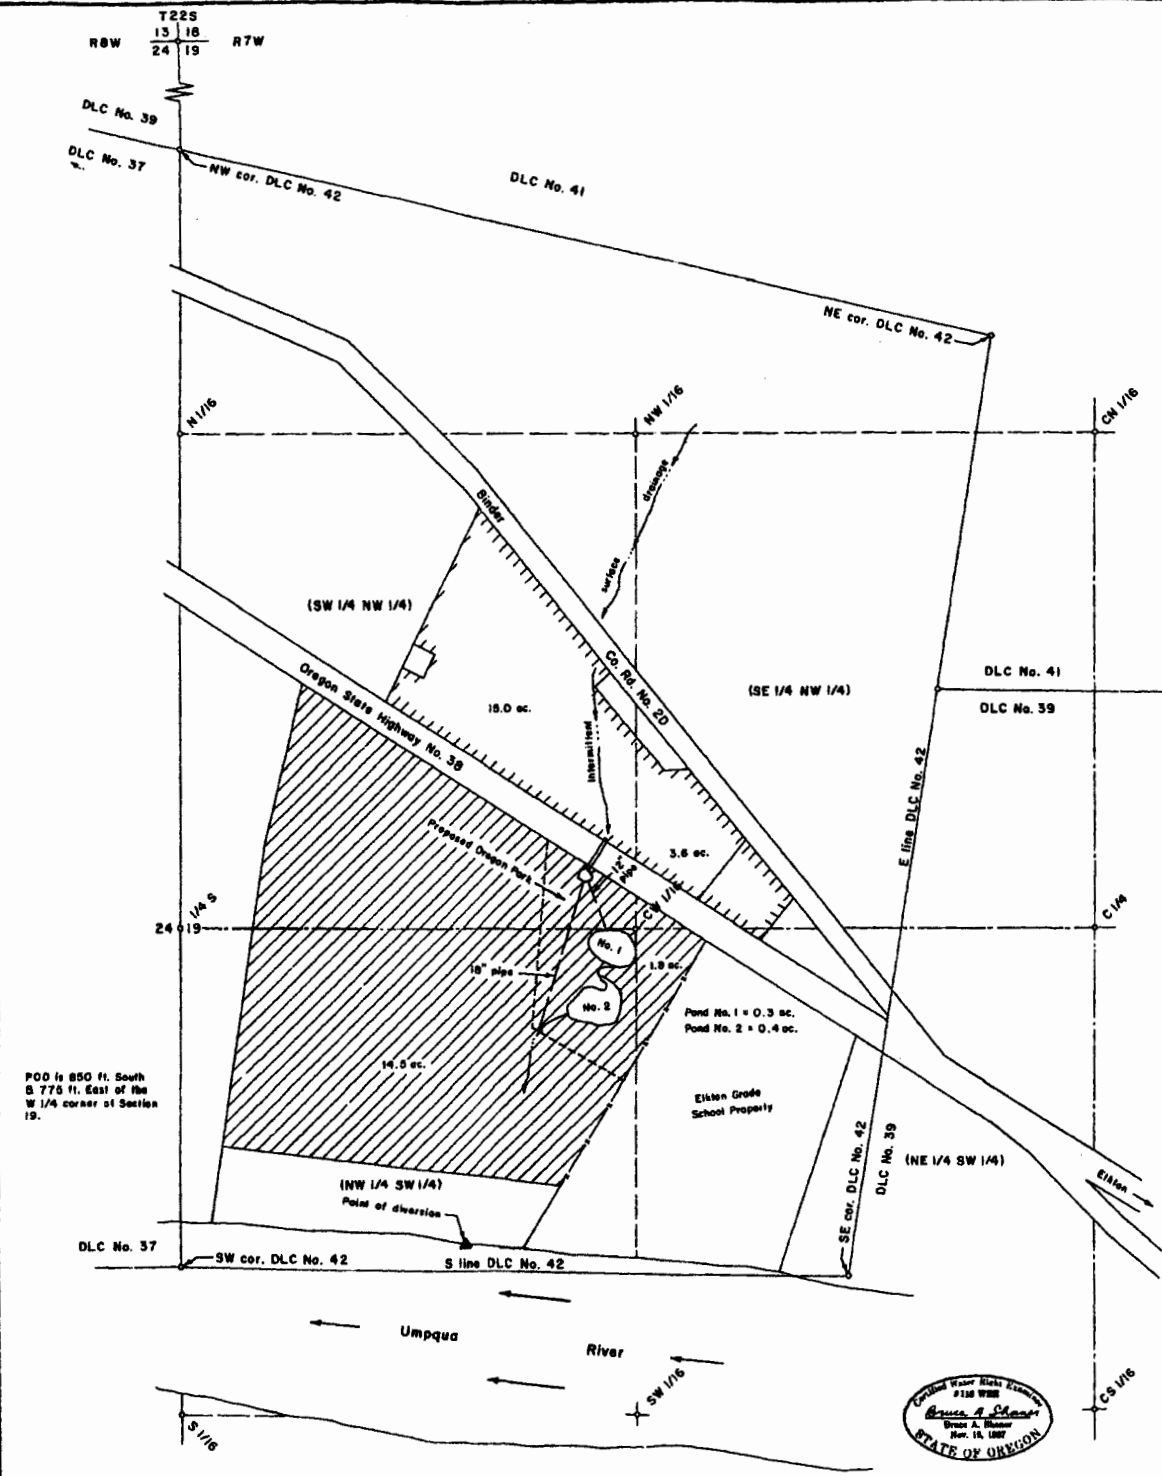

POD is 850 ft. South
 & 775 ft. East of the
 W 1/4 corner of Section
 19.

PERMIT TO STORE SURFACE WATER
 in the H. B. Harts DLC No. 42 and in the
 W 1/2 of Section 19, T22S, R7W, W.M.,
 Douglas County, Oregon

Water Right Certificate No. 22347 in the name of Oliver
 Holmes, Elkin, Oregon (existing)

Application No.
 Permit No.

For: Carol Beckley
 P.O. Box 480
 Elkin, Oregon 97436

By: Shoner Engineering, Inc.
 P.O. Box 1430
 Roseburg, Oregon 97470

