


[Tule Lake #1 & #2]


Ladd Creek > Catherine Cr > Grande Ronde R

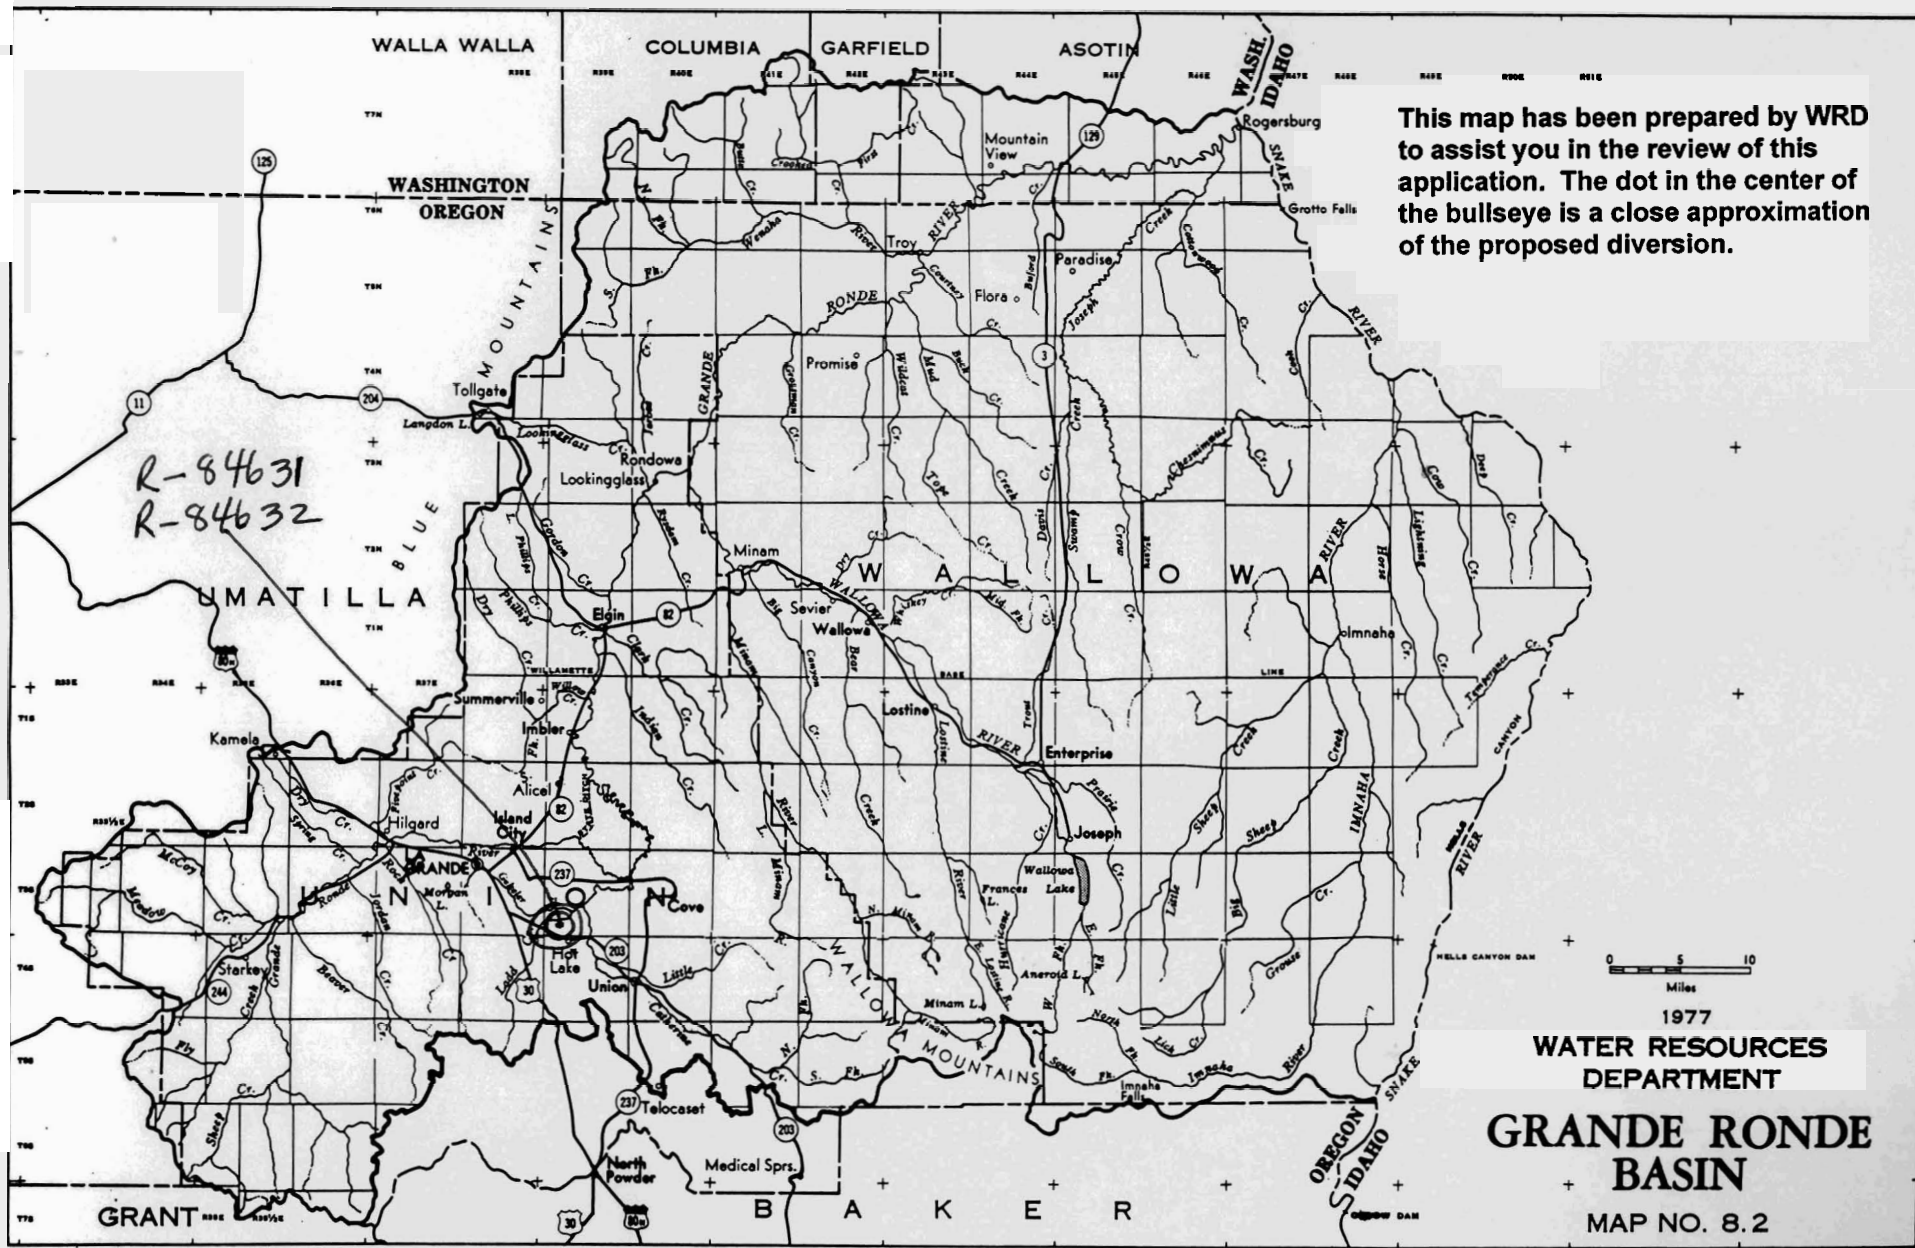

R39E

Application No. R-94632

Permit No. R-13167

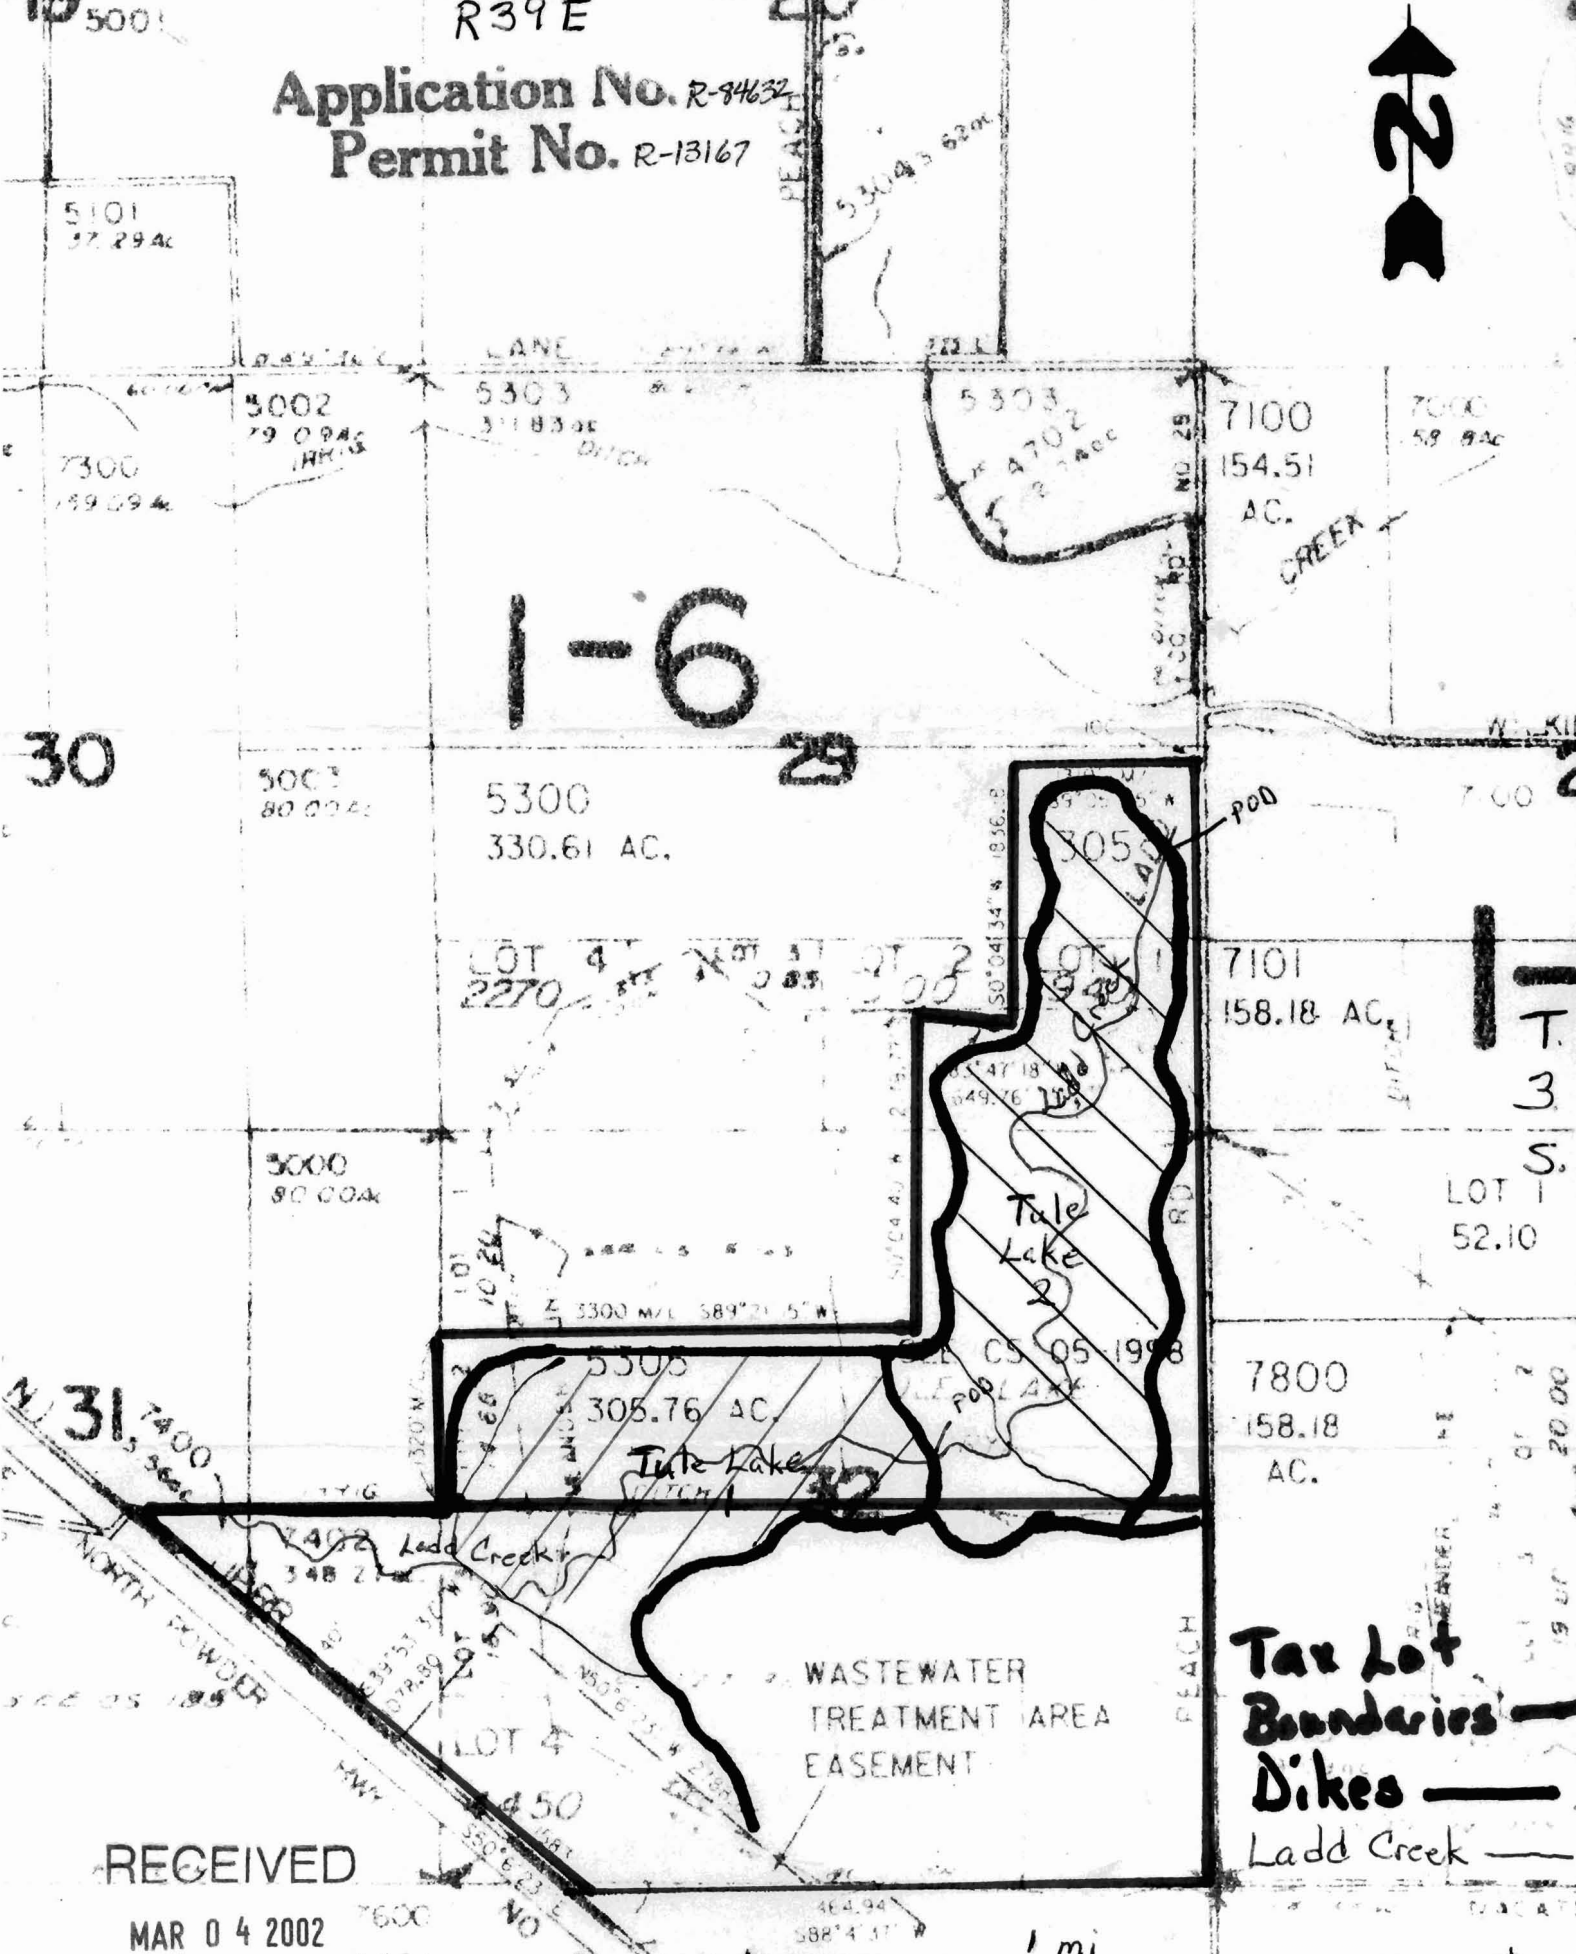

1-6

5300  
330.61 AC.

5305  
305.76 AC.

7100  
154.51 AC.

7101  
158.18 AC.

7800  
158.18 AC.

Tax Lot  
Boundaries —  
Dikes —  
Ladd Creek —

RECEIVED

MAR 04 2002

WATER RESOURCES DEPT.  
SALEM, OREGON

Scale 4" = 1 mile