


TOWNSHIP 13S RANGE 5W WEST, W.M.

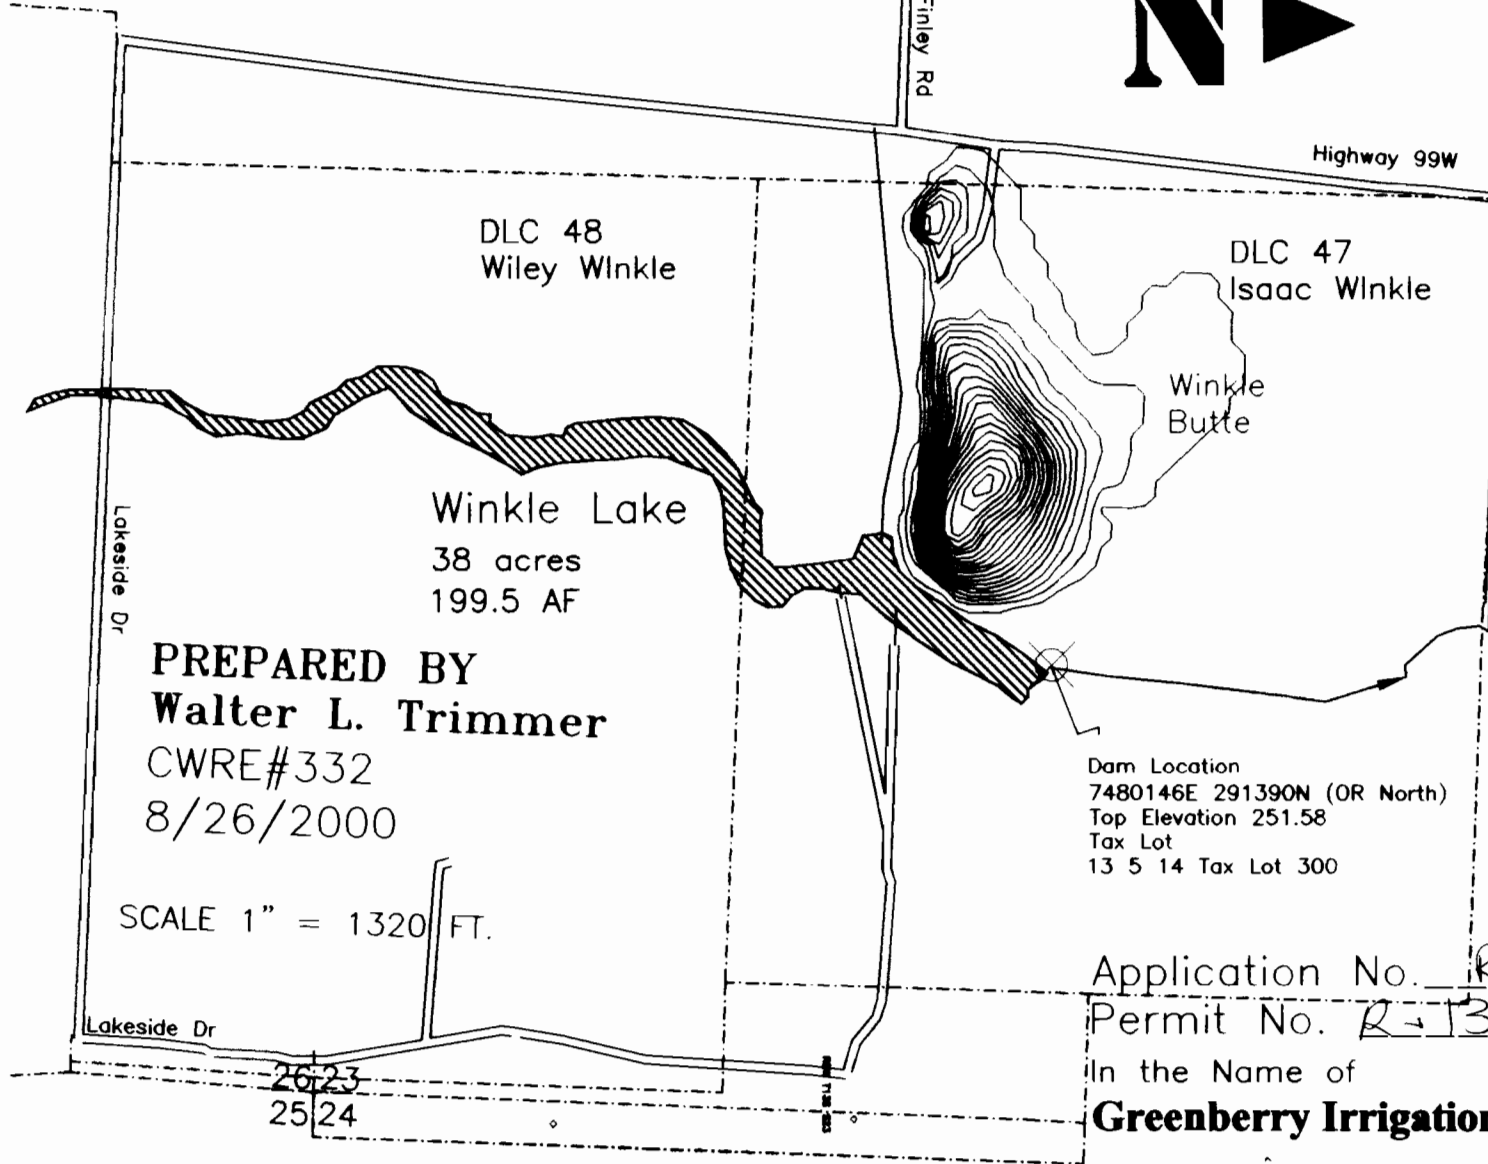

PREPARED BY
Walter L. Trimmer
CWRE#332
8/26/2000

SCALE 1" = 1320 FT.

Dam Location
7480146E 291390N (OR North)
Top Elevation 251.58
Tax Lot
13 5 14 Tax Lot 300

RECEIVED

SEP 11 2000

WATER RESOURCES DEPT.
SALEM, OREGON



EXP JUN 30 2002

Application No. R-84528
Permit No. R-13201
In the Name of
Greenberry Irrigation District

26/23
25/24

Application No. 13201