

1" = 200'

Section 18 Section 17
Section 19 Section 20

Approximate Location
of Section Divider


RECEIVED

MAR 15 2002

WATER RESOURCES DEPT.
SALEM, OREGON

Work
Copy

PROJECT SITE
(TAX LOT #401)

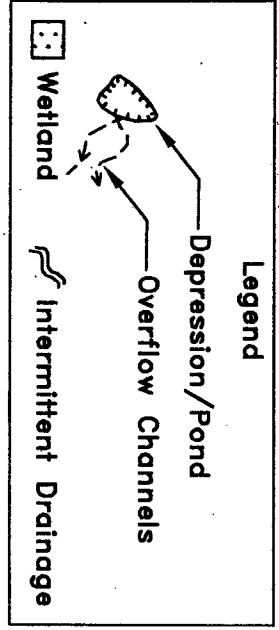


Application No. 2-95078
Permit No.

T28S, R6W
NW 1/4, NW 1/4 SEC. 20

Proposed Mitigation Depression #2
Requiring Water Right
Approx. 780 feet south and 930 feet east from
northwest corner of Section 20, T28S, R6W
(Water source: unnamed intermittent drainage and
upgradient runoff)

Unnamed Intermittent Drainage
(Tributary to Lookinglass Creek)

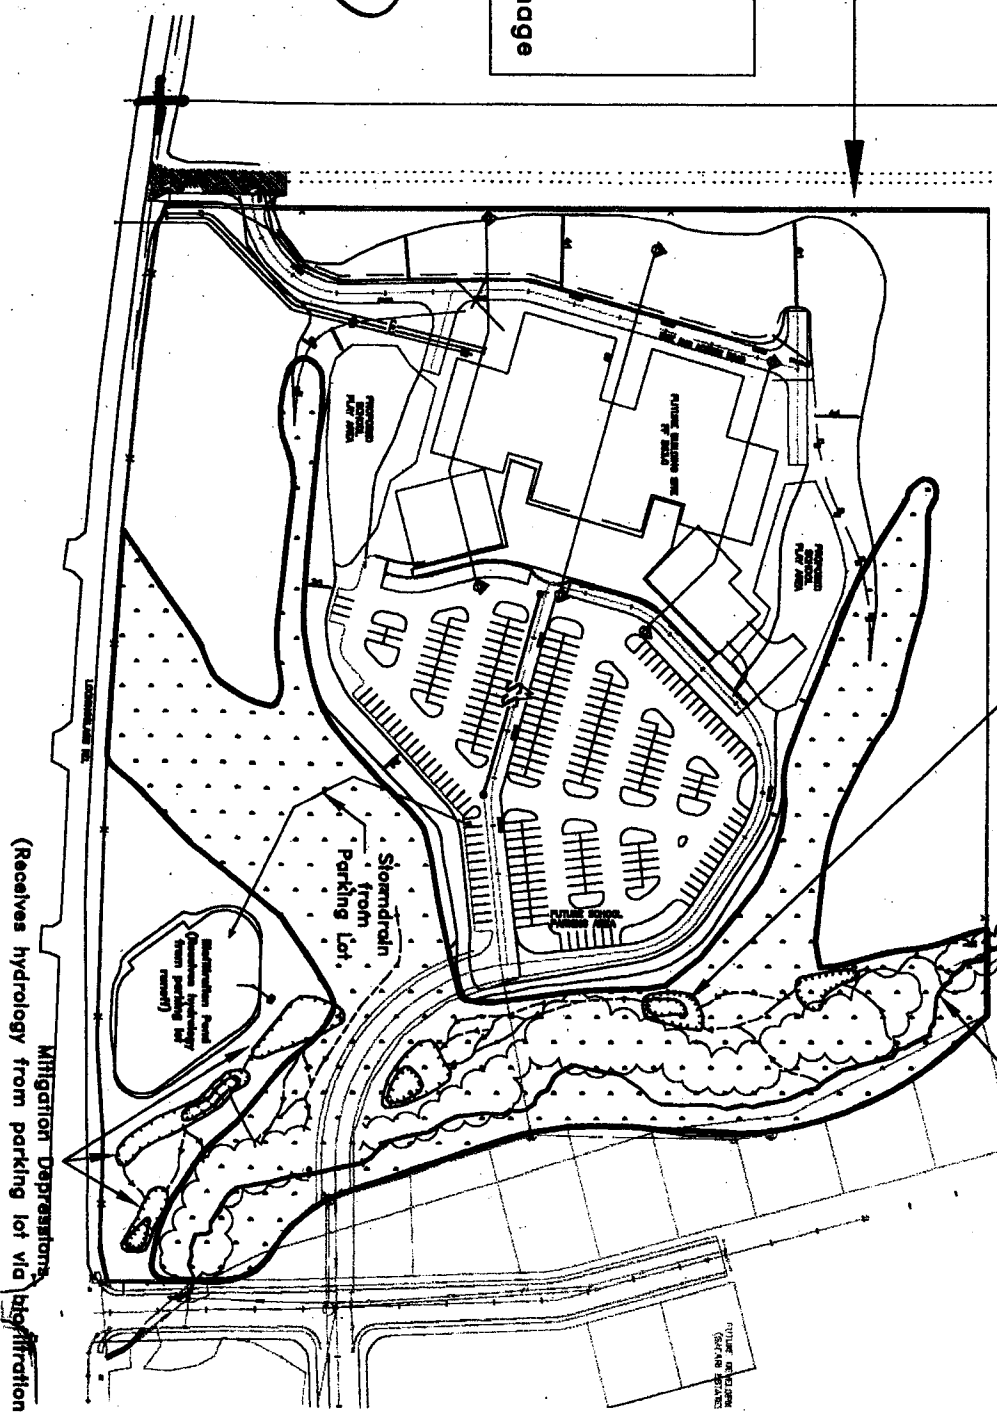

Mitigation Depressions
(Receives hydrology from parking lot via infiltration pond)

