
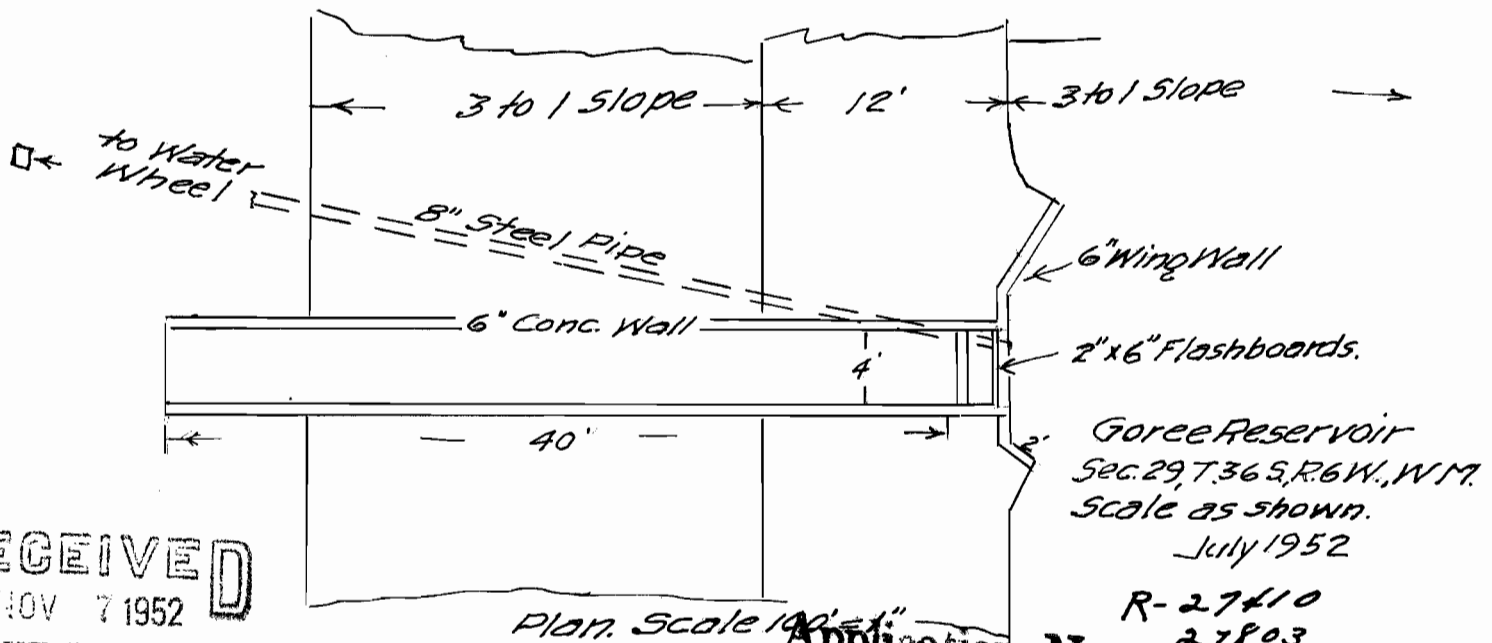
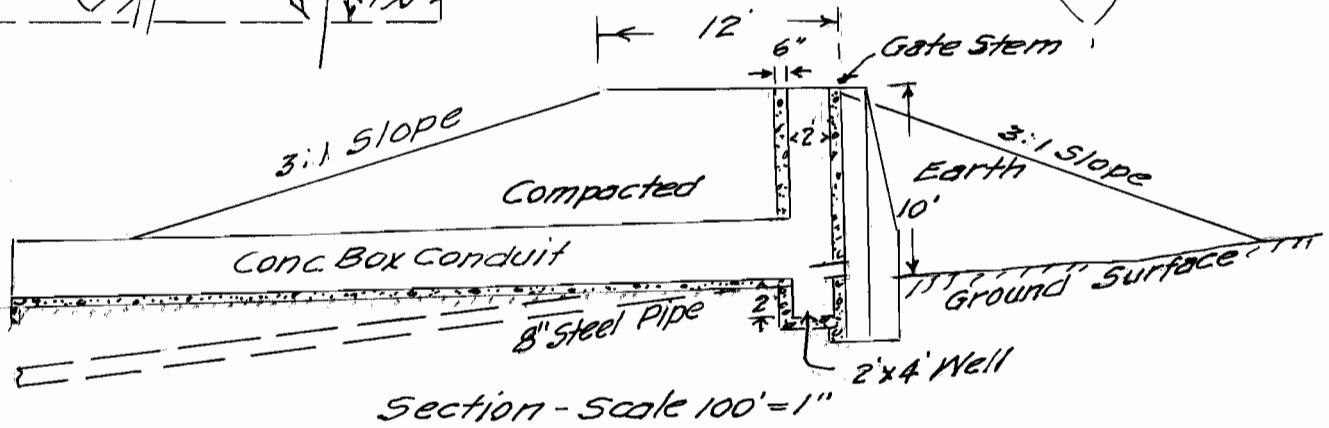
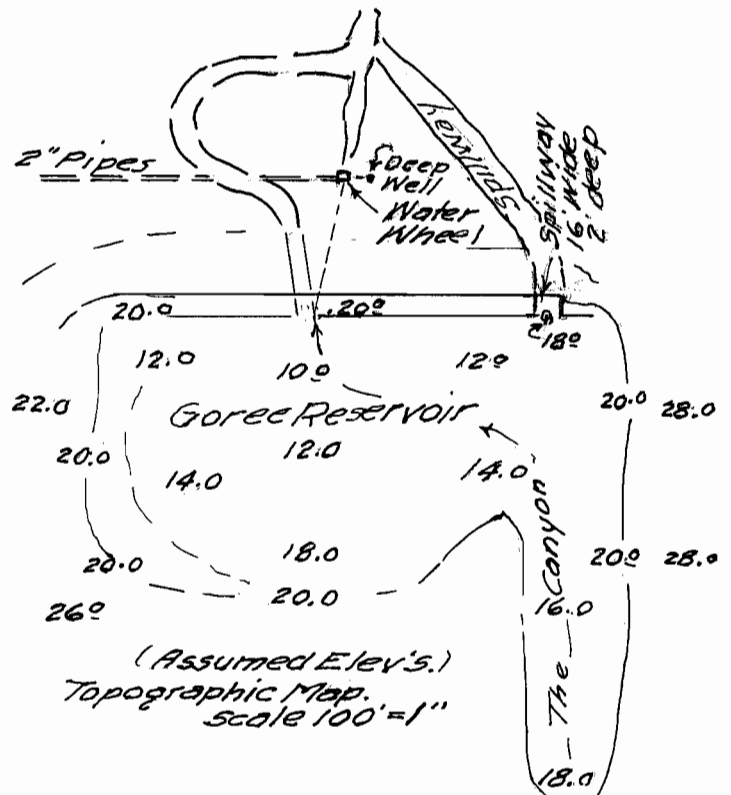


NE 1/4 NW 1/4 Sec. 29
 T. 36 S., R. 6 W., W. M.
 Scale 400' = 1" July 1952

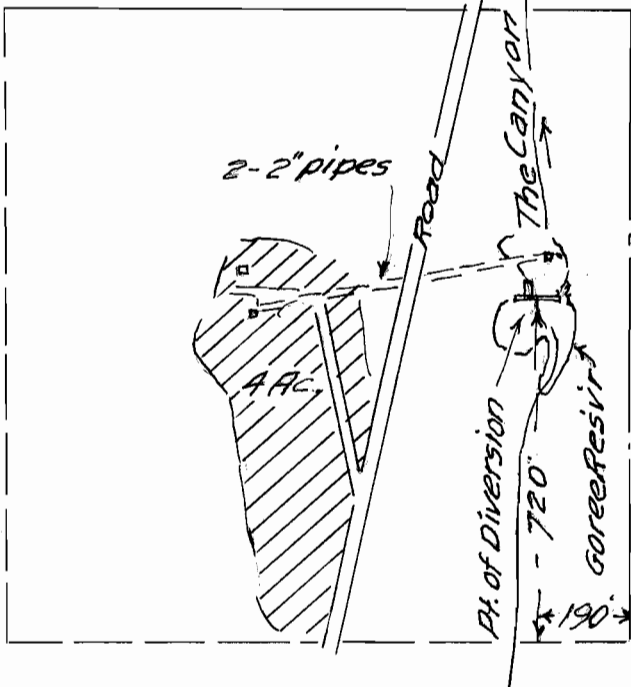

RECEIVED
 NOV 7 1952
 STATE ENGINEER
 SALEM, OREGON

Application No. R-27410
 Permit No. 27803
 21650, 8-1395