

= 400'



RECEIVED

APR 15 2004

37 5 WATER RESOURCES DEPT SALEM, OREGON

37s - 5w - 21 PERMIT NO. 14023

SCALE = 1" = 400'

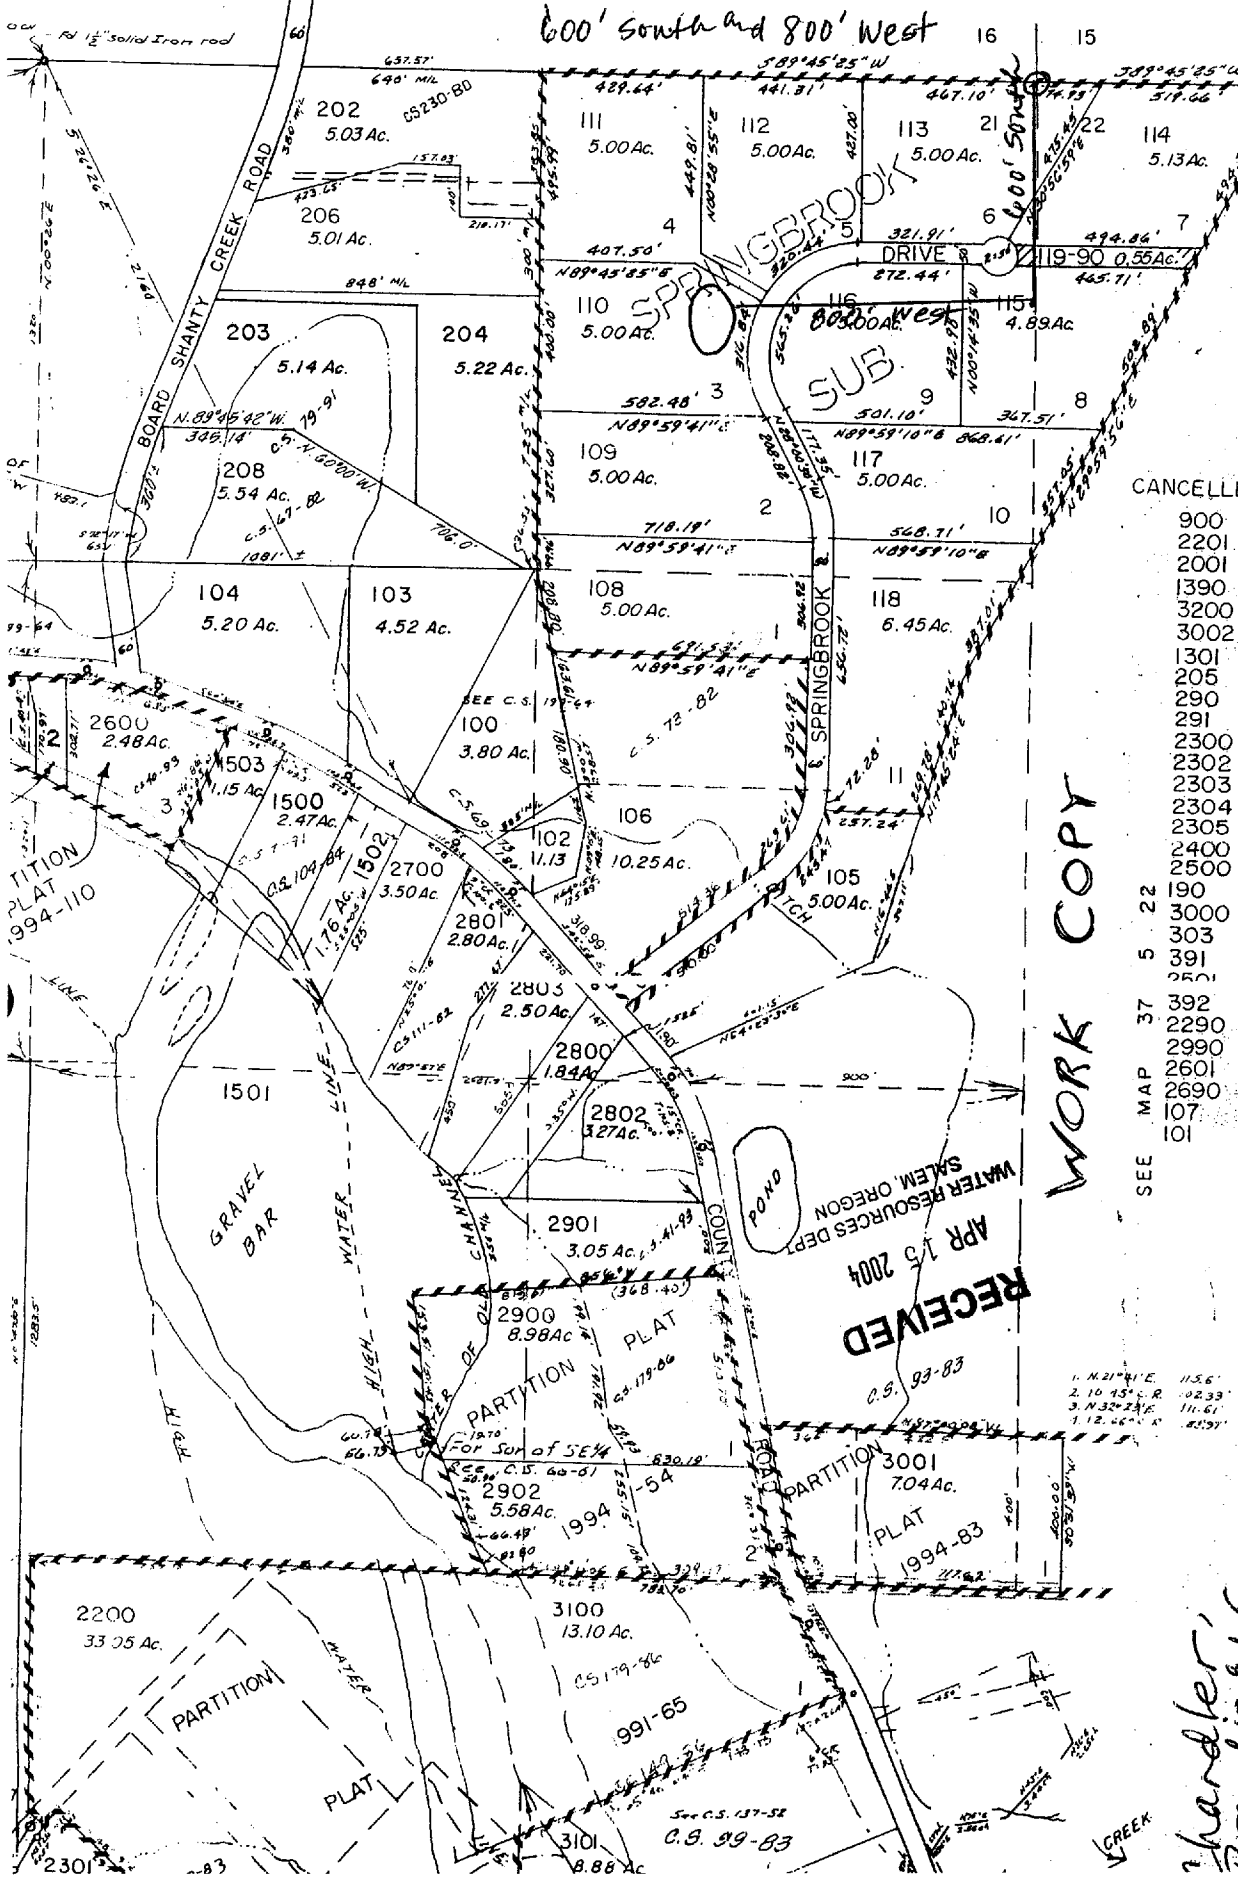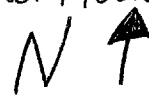

CANCELLE

- 900
- 2201
- 2001
- 1390
- 3200
- 3002
- 1301
- 205
- 290
- 291
- 2300
- 2302
- 2303
- 2304
- 2305
- 2400
- 2500
- 190
- 3000
- 303
- 391
- 2501
- 392
- 2290
- 2990
- 2601
- 2690
- 107
- 101

WORK COPY

SEE MAP 37 5 22

RECEIVED
APR 15 2004
WATER RESOURCES DEPT
SALEM, OREGON

Shandler,
Bmndio, ad (mo)