


SECTIONS 13, 14, 23, & 24 of T3S, R5W

West Willamette Meridian

In Portions of James McBride D.L.C. No. 41 and John McBride D.L.C. No. 53

YAMHILL COUNTY, OREGON

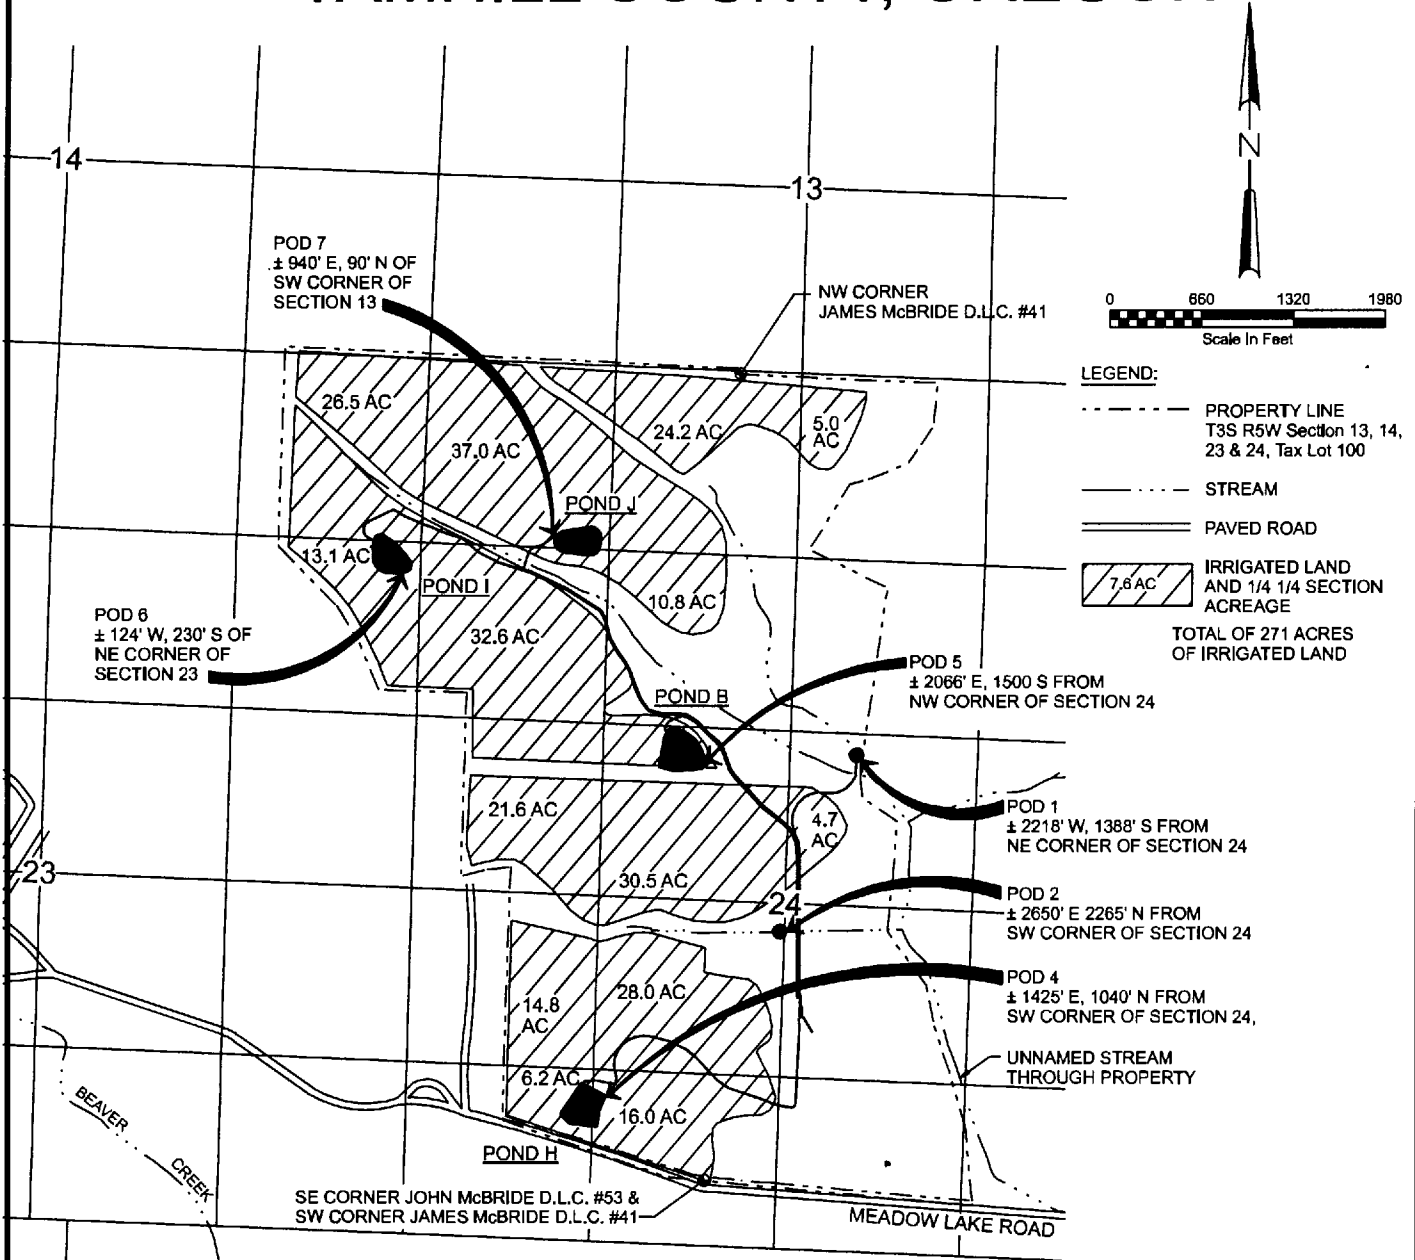

SURVEY DATE: AUGUST, 2003
 TIE-IN REFERENCE: NW CORNER D.L.C. #41
 APPLICATION MAP
 APPLICATION NO. _____ PERMIT NO. _____

IN THE NAME OF: CARLTON HILLS VINEYARD, LLC
 5 FINANCIAL PLAZA, SUITE 102
 NAPA, CA 94558

THIS MAP WAS PREPARED FOR THE PURPOSE OF IDENTIFYING THE LOCATION OF THE WATER RIGHTS ONLY, AND IS NOT INTENDED TO PROVIDE LEGAL DIMENSIONS OR THE LOCATION OF PROPERTY OWNERSHIP LINES.

Exhibit C
Application Map
 Carlton Hills Vineyard, LLC
 July 2004

CH2MHILL