

App R 85875 - R 85882.

GROUND WATER APPLICATION MAP

IN NAME OF
BIG VALLEY WOODS WATER CORPORATION
 LOCATED IN SECTIONS 20 + 21, T. 2 S.,
 R. 4 E., W.M., CLACKAMAS COUNTY, OREGON


NOVEMBER 19, 2003

- WATER SUPPLY + DISTRIBUTION LINES
- MANUFACTURED HOMES
- RECREATIONAL VEHICLES
- WELL
- AREA TO BE IRRIGATED

0 100 200 400 FT.
 GRAPHIC SCALE: 1" = 200'

SITE ADDRESS:
 32700 SE LEWOOD LANE
 BORING, OR 97009


USES:

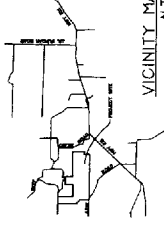

IRRIGATION OF LAWNS
 AROUND RESIDENCES - UP TO 52.2 ACRES

- IRRIGATION OF 9
 HOLE GOLF COURSE:**
- SE 1/4, NW 1/4 SEC 20 - 0.1 ACRES
 - SW 1/4 NE 1/4 SEC 20 - 0.1 ACRES
 - NW 1/4 SE 1/4 SEC 20 - 4.0 ACRES
 - TOTAL = 15.8 ACRES**
- RECREATION PONDS:**

- DOMESTIC STORAGE:**
- 65 HOME SITES
 - WATER TANK "1-A" - 61,650 GAL
 - WATER TANK "1-B" - 10,650 GAL
 - WATER TANK "4-A" - 19,800 GAL
- LENGTH OF SUPPLY LINES:**
 - APPROX. 17,400 LF. OF 1 1/2", 3", 4" PVC

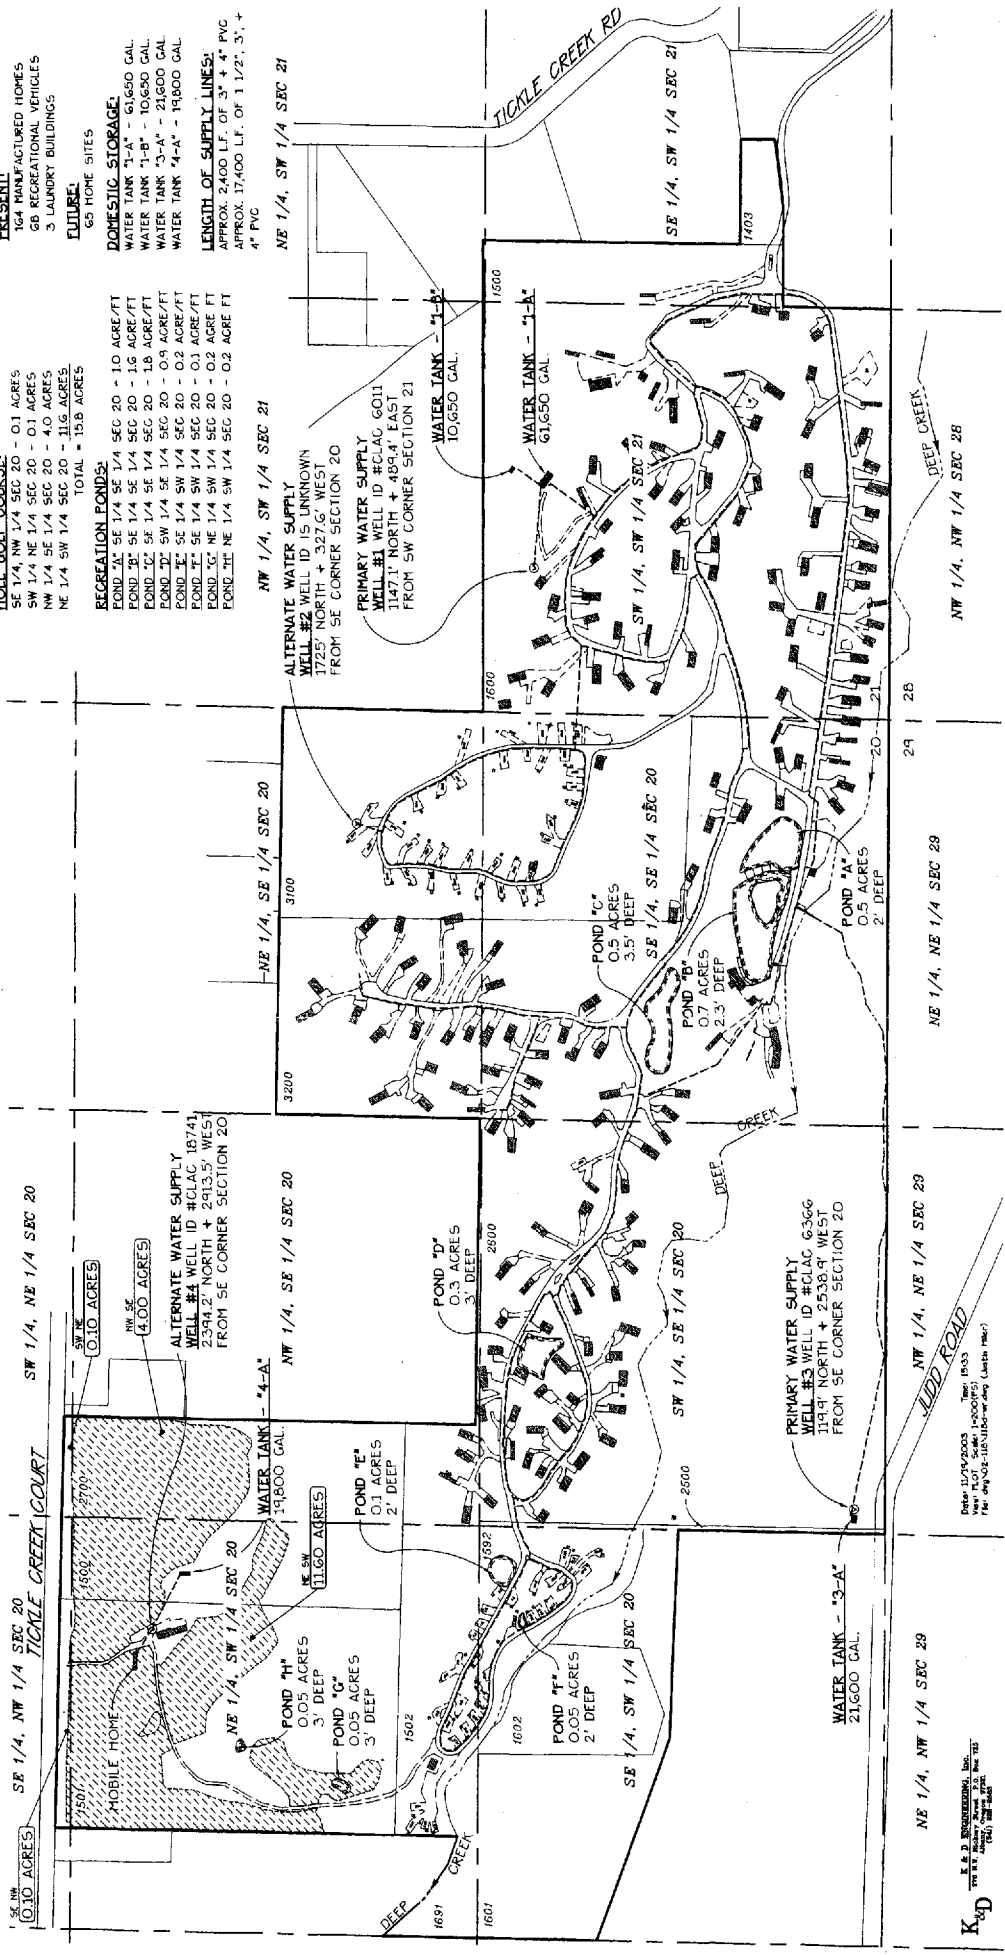

K&D
 K.A.D. ENGINEERING, INC.

