


I, Fred M. Brown, of Medford, Oregon, do hereby certify that this map was made from notes taken during an actual survey made under my immediate supervision on 9 January 1953.

*Fred M. Brown*  
Civil Engineer

*Fred M. Brown*

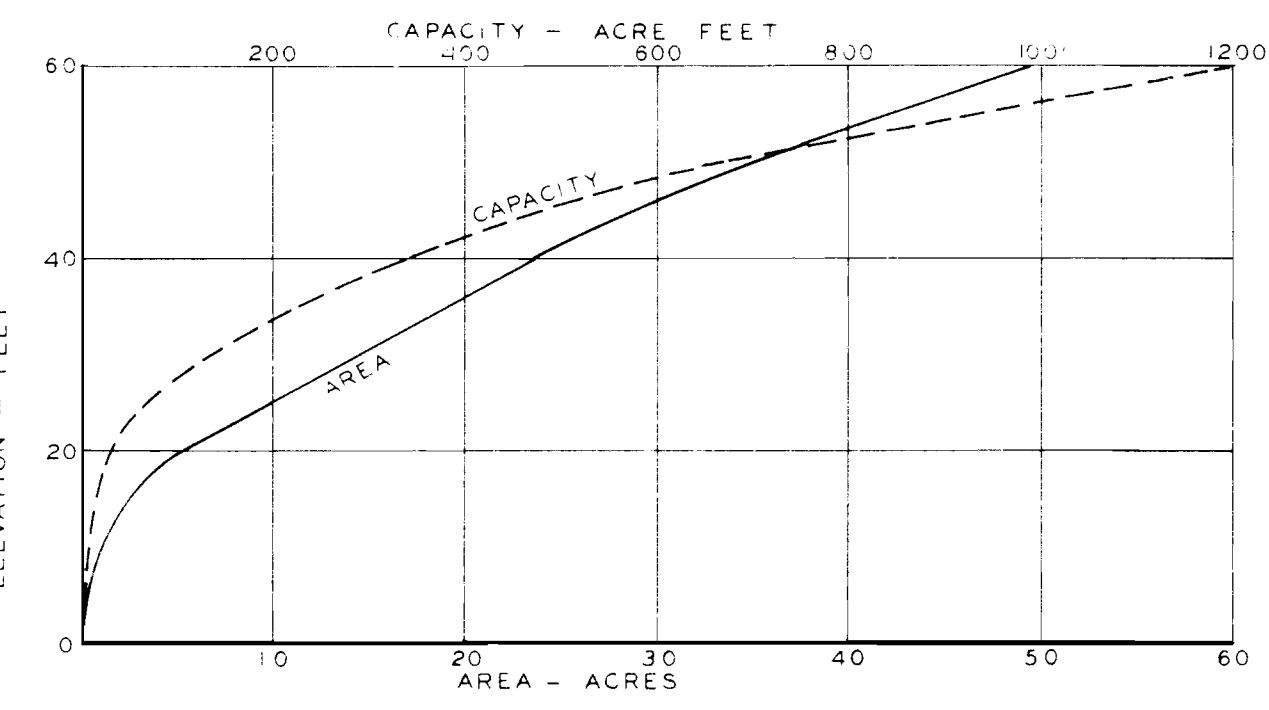

FRED M BROWN - CIVIL ENGINEER MEDFORD OREGON	
IRRIGATION PROJECT WALCH DAM JACKSON COUNTY OREGON	
DRAWN BY PLUMB	DATE 20 JAN 1953
SCALE 4" = 1 MILE	SHEET 1 OF 1

R-26790  
26791  
R-